


1 Street Section A-A  
NTS

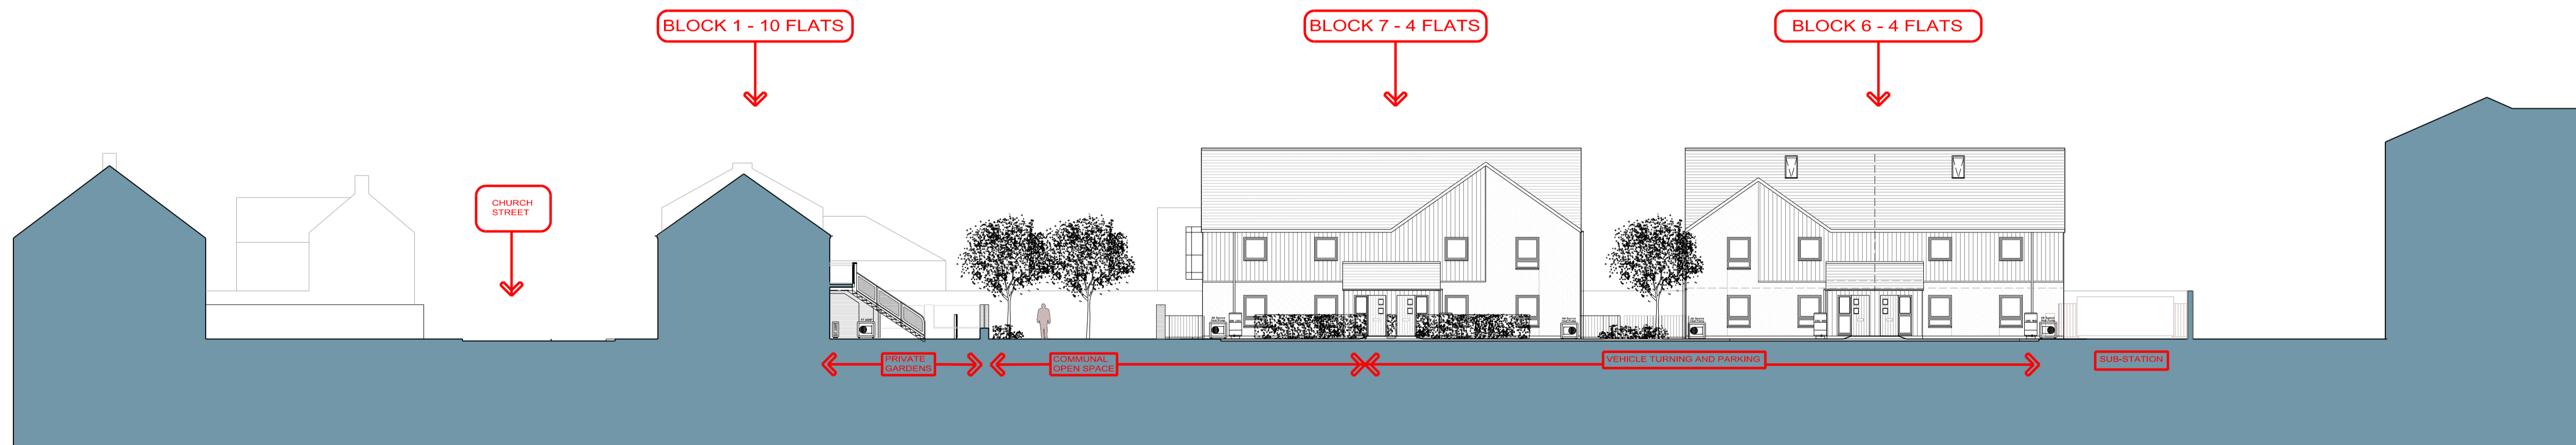

3 Site Plan  
NTS



2 Street Section B-B  
NTS

rev	date	revision details	by

**ASSIST**

STATION TERRACE  
14 KERR STREET  
BRIDGE TON  
GLASGOW G8 2DP  
Tel 01454 5050  
Fax 01454 5112  
m@assistg.co.uk

SANDERSON HOUSE  
11 MARINE ST  
LEITH  
EDINBURGH EH6 6BB  
Tel 0131 655 5700  
Fax 0131 655 5188  
m@assistg.co.uk

client: EAST LoTHIAN COUNCIL			
project: FA'SIDE LODGE TRANENT			
drawing title: STREET SECTIONS			
scale: NTS @ A1	date: 30.04.20	drawn: MF	checked: EW
drawing number: 4810 L(21)11		revision: D01	