


EAST LOTHIAN COUNCIL: ROAD NETWORK MANAGEMENT

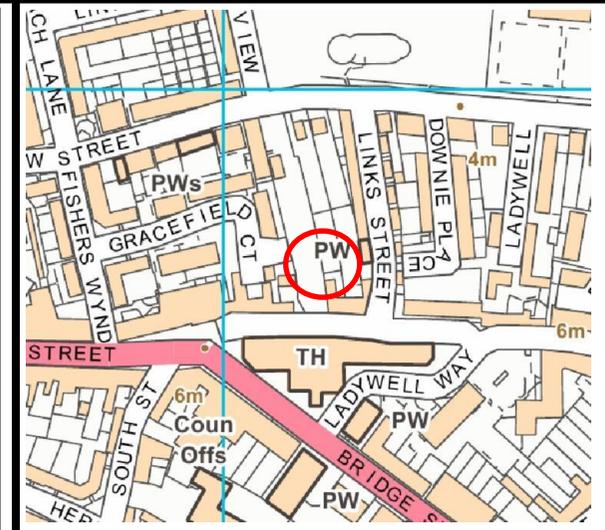

GRACEFIELD CAR PARK, MUSSELBURGH

PROPOSED CAR CLUB AND ELECTRIC VEHICLES PARKING PLACES ORDER – TO 243 / 15

2 No. SPACES FOR ELECTRIC VEHICLES ONLY

East Lothian Council
 Transportation Department
 Road Network Management
 John Muir House
 Haddington
 EH41 3HA
 Tel: 01620 827827



Date: 27/10/2015
 Scale: NTS

Drawn by: KS
 Checked by: PNF

DRG. NO. TO – 253 / 15