


EAST LoTHIAN COUNCIL: ROAD NETWORK MANAGEMENT

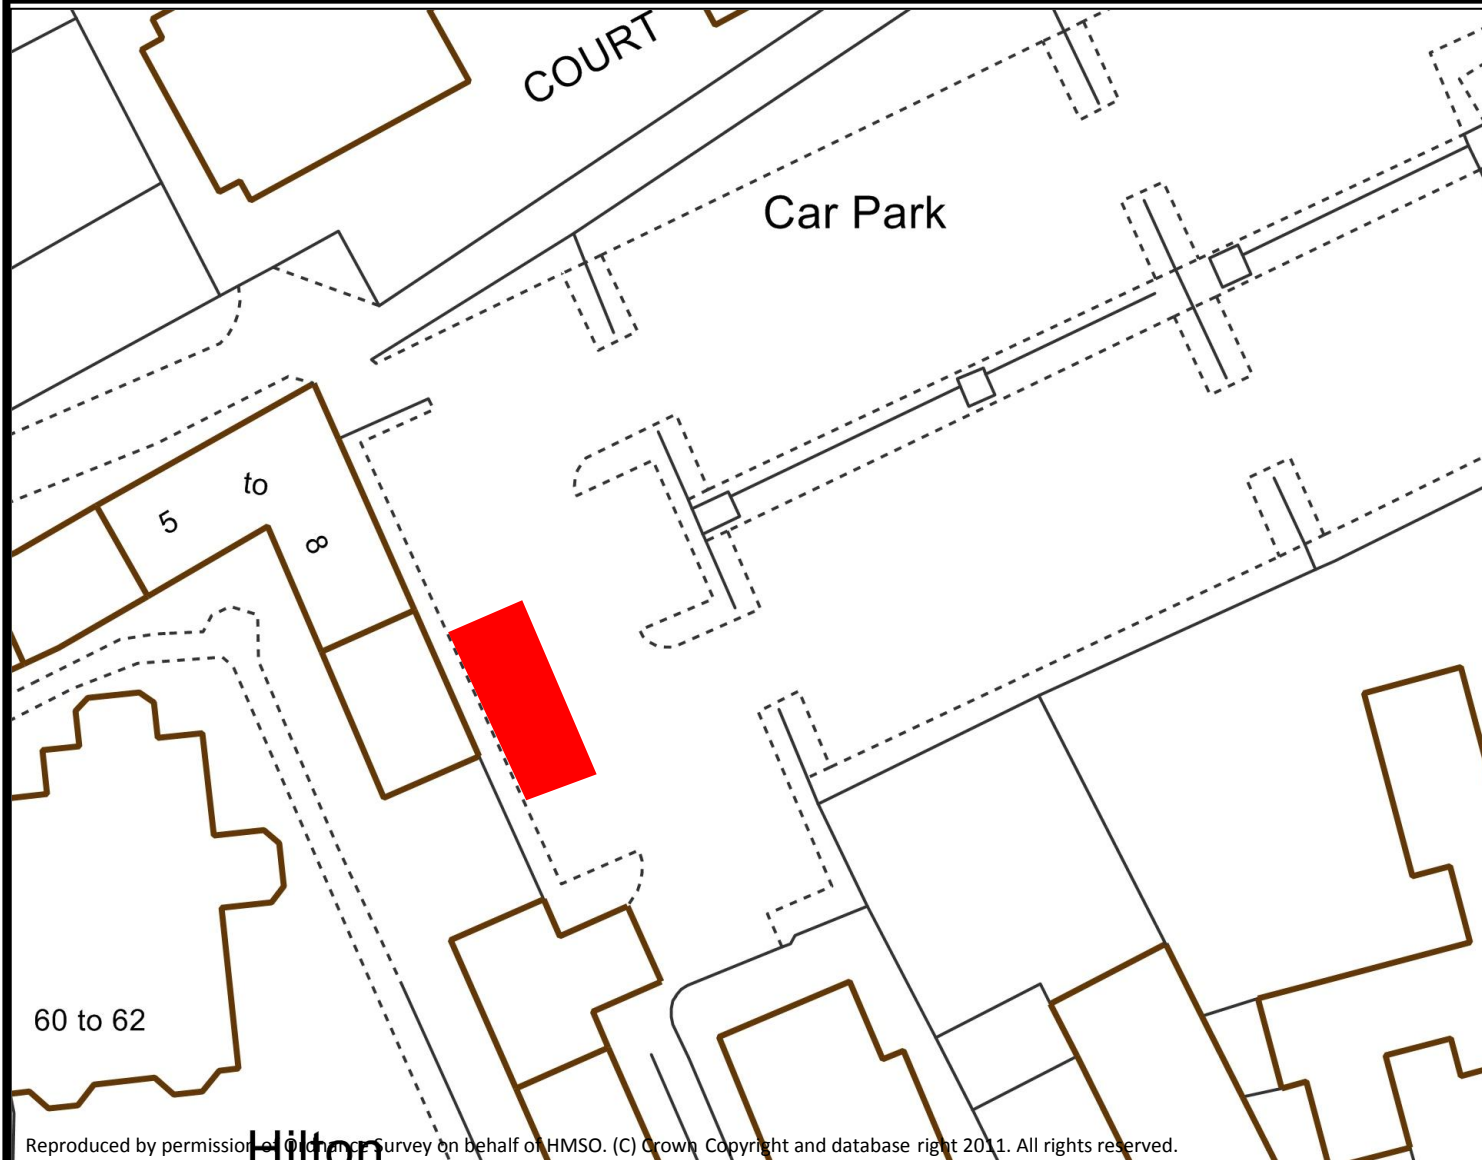


Reproduced by permission of Ordnance Survey on behalf of HMSO. (C) Crown Copyright and database right 2011. All rights reserved.

LONG STAY CAR PARK, HADDINGTON

PROPOSED CAR CLUB AND ELECTRIC VEHICLES PARKING PLACES ORDER – TO 243 / 15

2 No. SPACES FOR ELECTRIC VEHICLES ONLY & 2 No. SPACES FOR CAR CLUB VEHICLES ONLY

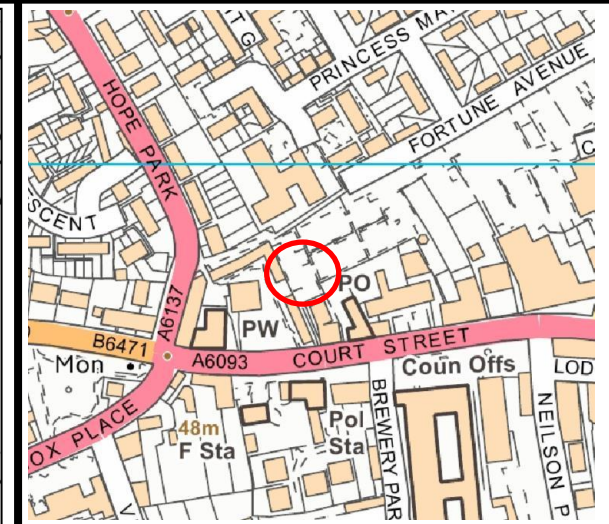

East Lothian Council
Transportation Department
Road Network Management
John Muir House
Haddington
EH41 3HA
Tel: 01620 827827



Date: 27/10/2015
Scale: NTS

Drawn by: KS
Checked by: PNF

DRG. NO. TO – 253 / 15