


EAST LoTHIAN COUNCIL: ROADS SERVICE

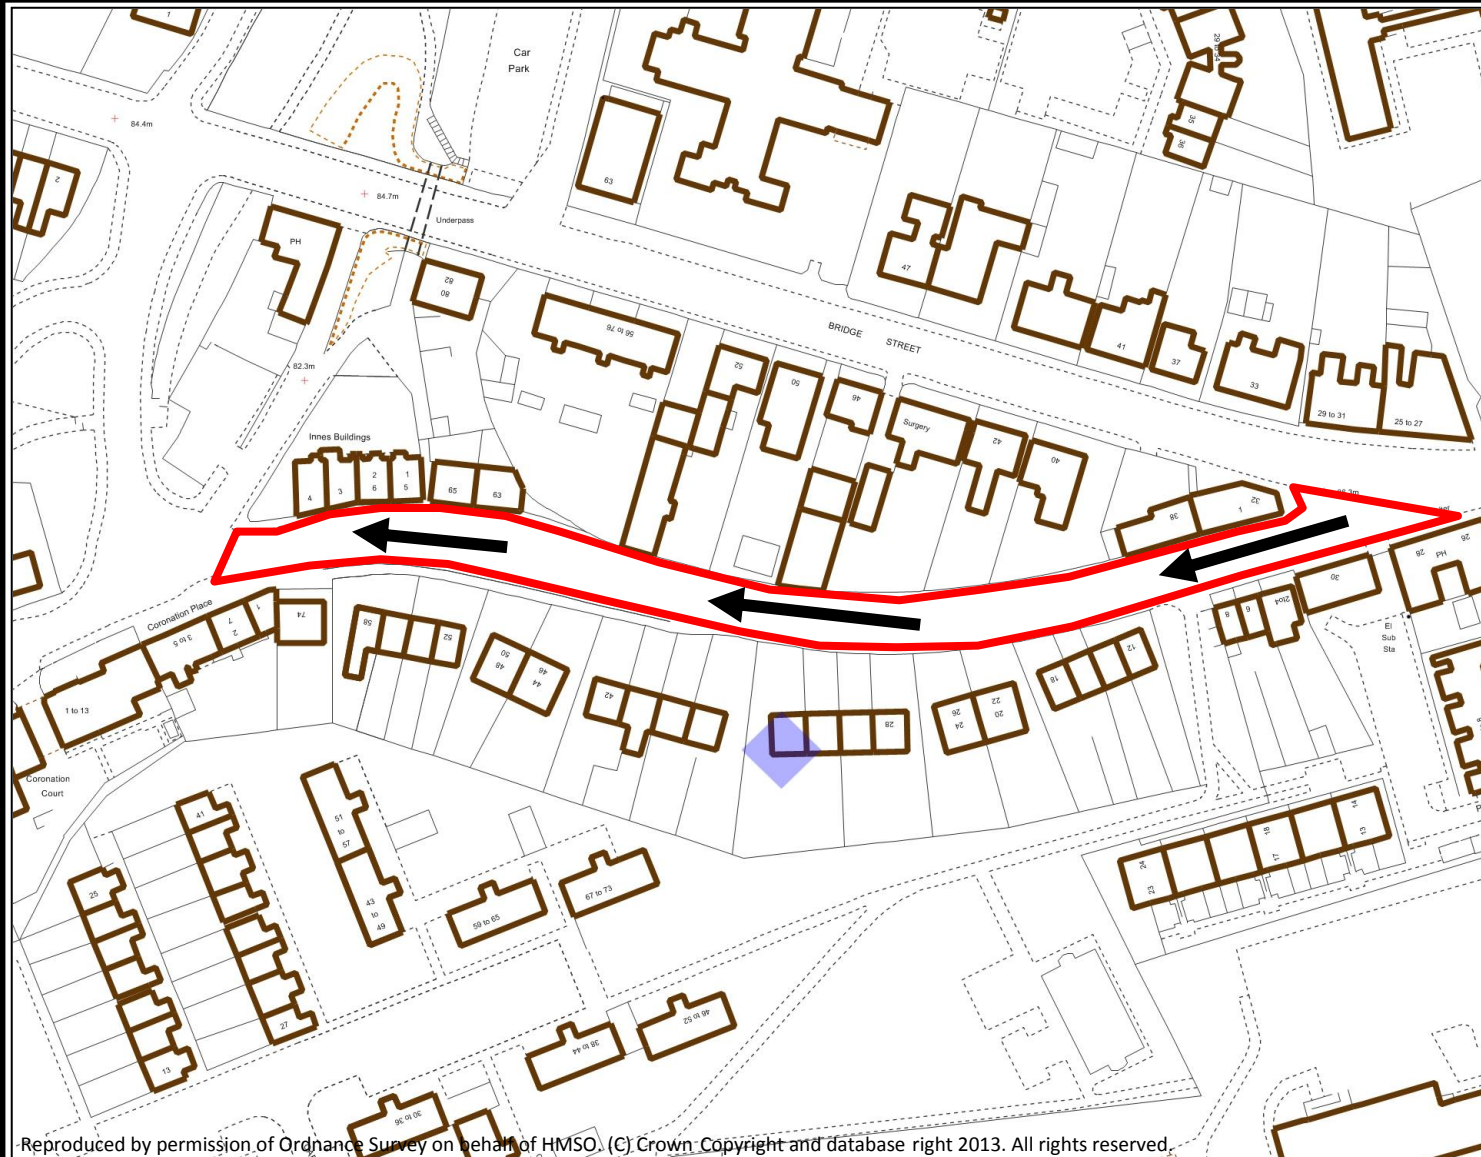

Reproduced by permission of Ordnance Survey on behalf of HMSO. (C) Crown Copyright and database right 2013. All rights reserved.



Notes

East Lothian Council
Roads Service
John Muir House
Haddington
EH41 3HA
Tel: 01620 827827



Date: 23/07/2017
Scale: NTS

Drawn by: W.LAIRD
Checked by: P.N.FORSYTH

DRG. NO. TO – 204 / 17

PROPOSED ONE WAY ORDER – TO 204 / 17 - NEW ROW, TRANENT

PERMIT VEHICLES TO TRAVEL IN A WESTERLY DIRECTION ONLY (RESTRICT VEHICLES TRAVELLING IN AN EASTERLY DIRECTION)