



EAST LoTHIAN COUNCIL: ROAD NETWORK MANAGEMENT

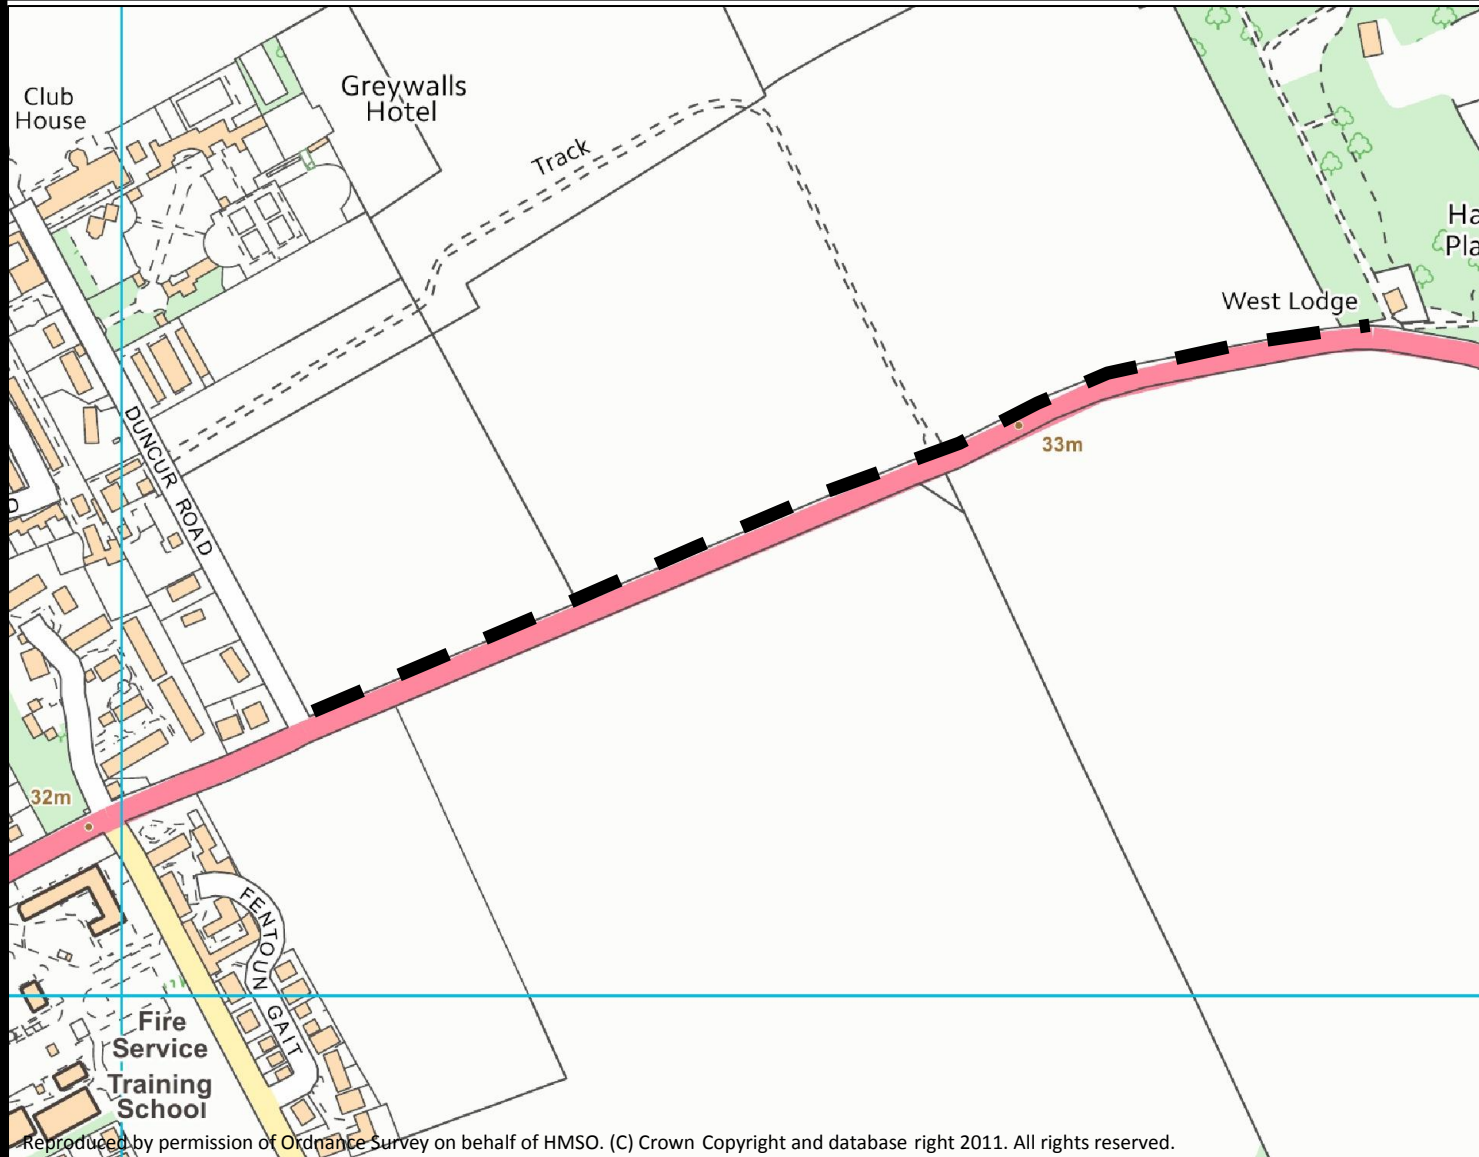

Reproduced by permission of Ordnance Survey on behalf of HMSO. (C) Crown Copyright and database right 2011. All rights reserved.

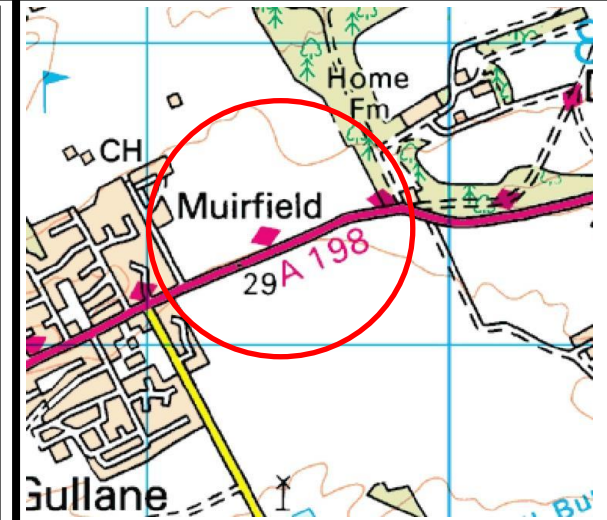

**PROPOSED SHARE SURFACE FOR CYCLING / PEDESTRIAN USE**

**A198 DUNCUR ROAD TO ARCHERFIELD ESTATE (WEST)**

East Lothian Council  
Transportation Department  
Road Network Management  
John Muir House  
Haddington  
EH41 3HA  
Tel: 01620 827827



Date: 21/03/2016  
Scale: NTS

Drawn by: K SCOTT  
Checked by: P.N.FORSYTH

DRG. NO. TRO/16/ A198 - GULLANE