



EAST LoTHIAN COUNCIL: ROADS SERVICE

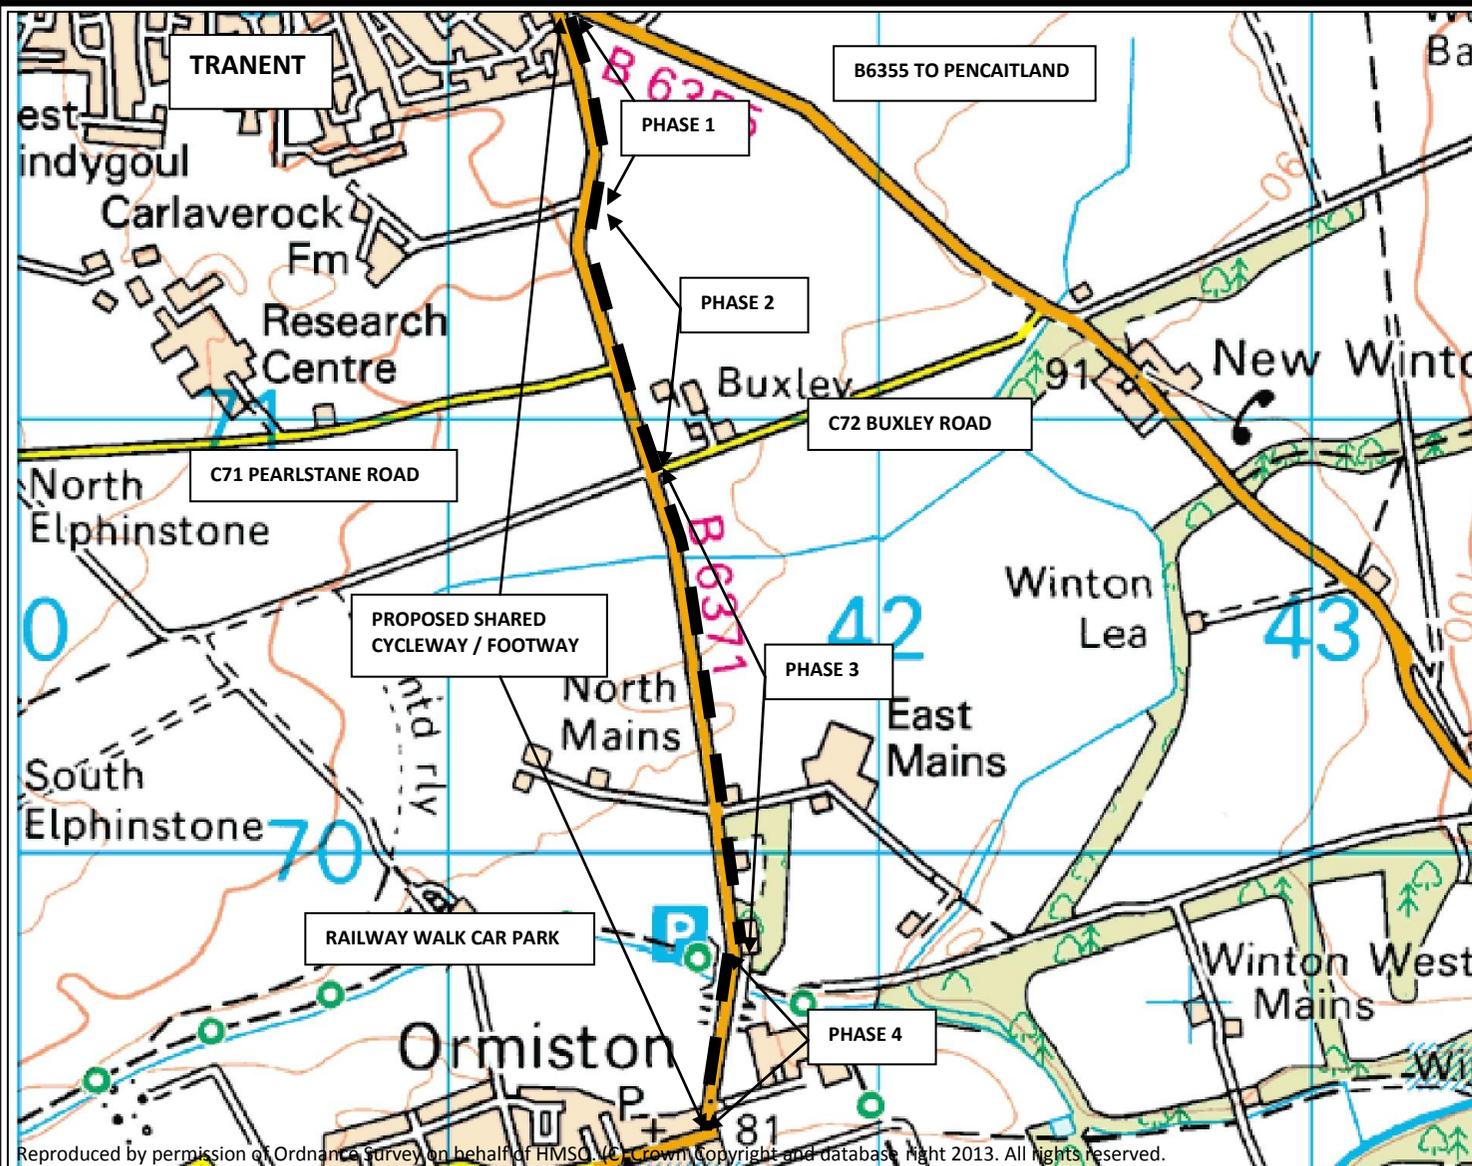

Reproduced by permission of Ordnance Survey on behalf of HMSO. © Crown Copyright and database right 2013. All rights reserved.

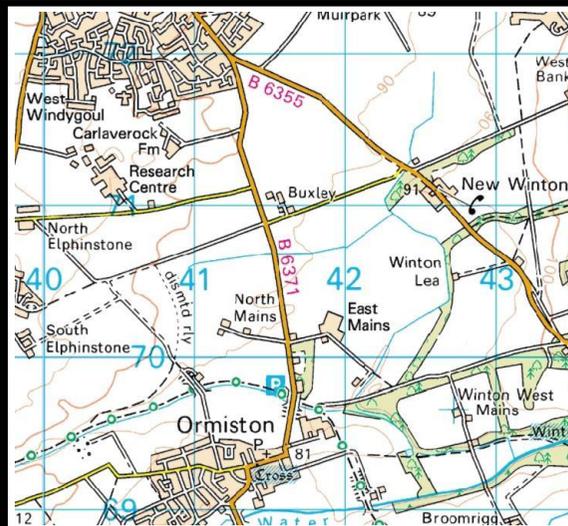

**Notes**

East Lothian Council  
Roads Service  
John Muir House  
Haddington  
EH41 3HA  
Tel: 01620 827827



Date: 19/04/2016  
Scale: NTS

Drawn by: W.LAIRD  
Checked by: P.N.FORSYTH

**PROPOSED SHARED SURFACE FOR CYCLING / PEDESTRIAN USE**

**B6371 TRANENT TO ORMISTON**

**DRG. NO. TRO/16/TRANENT**