


Plan 10 - Shore Road, Turning Head

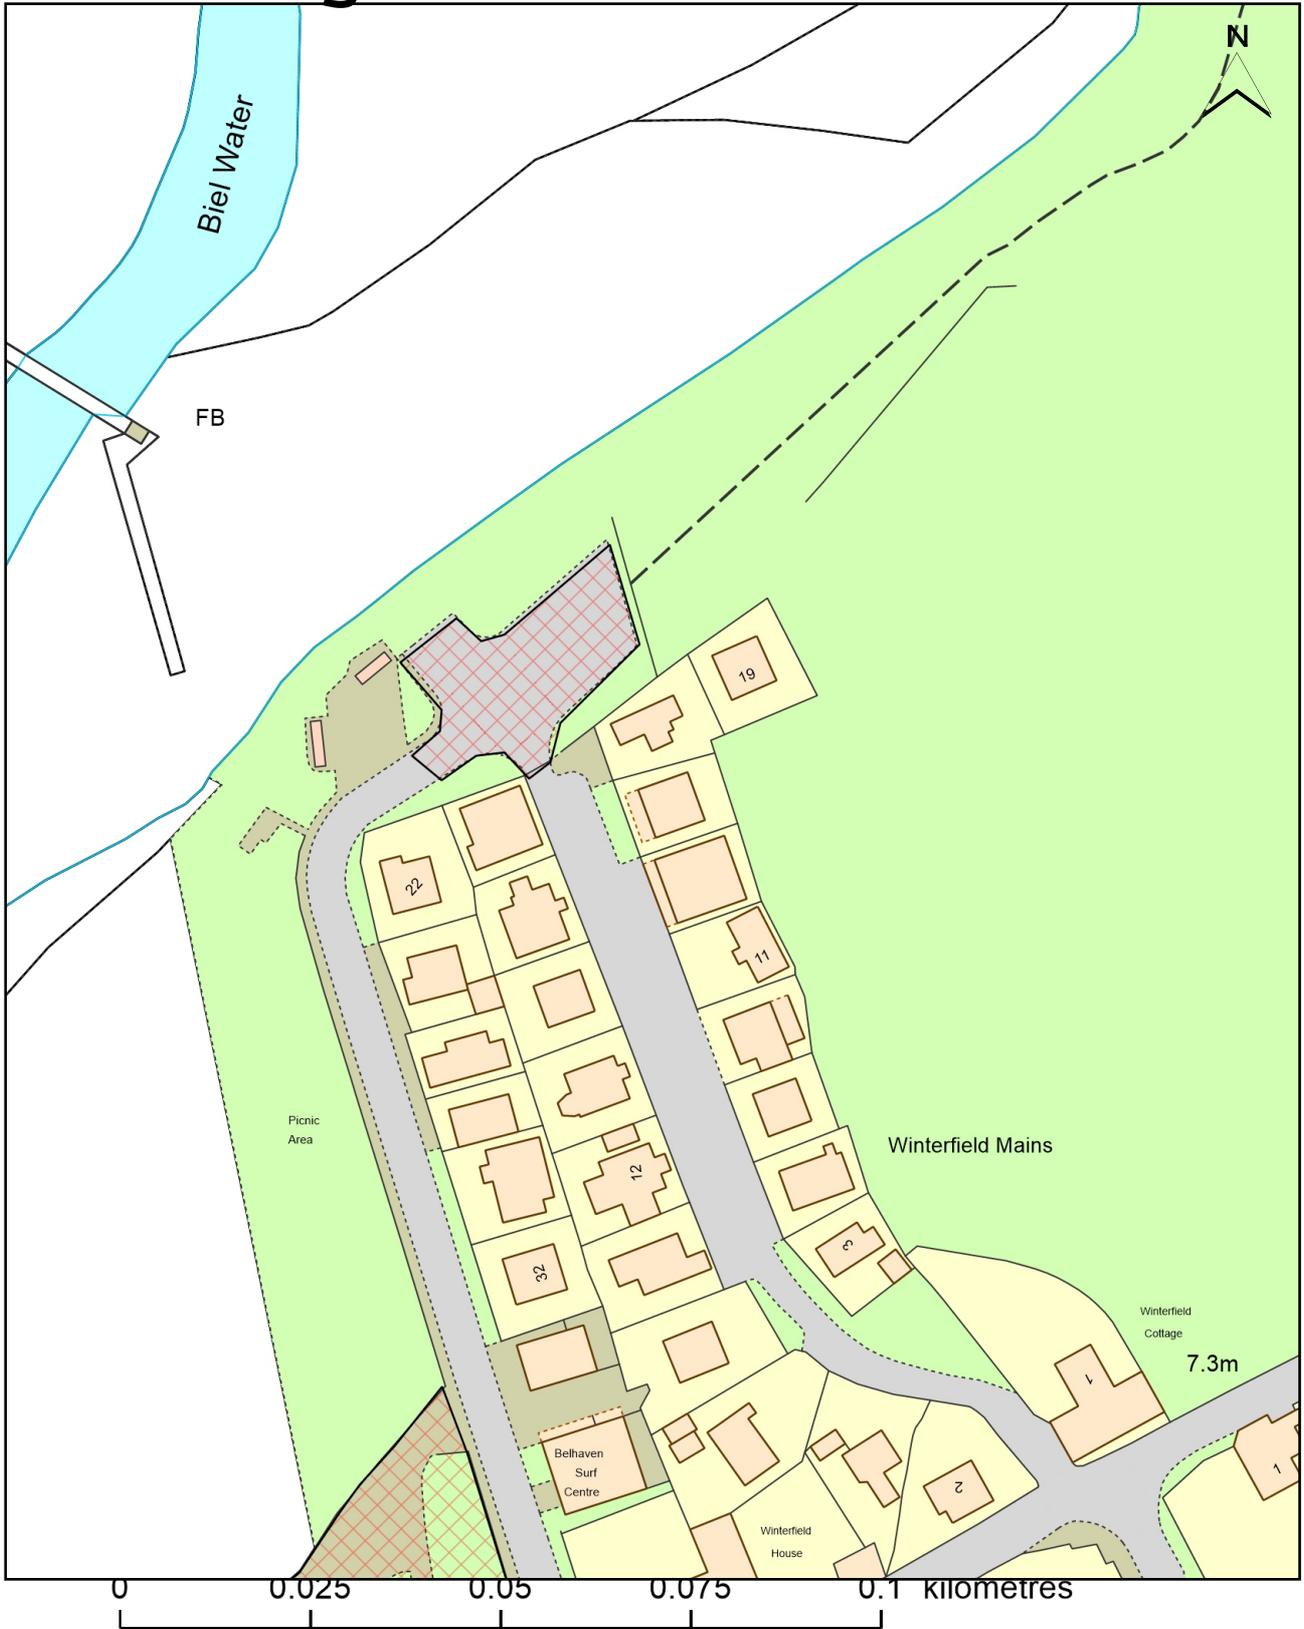

Date: 13 March 2025
Time: 14:42:01
Scale: 1:1000