


Plan 2 - Mountjoy Terrace, Coastal Car Park

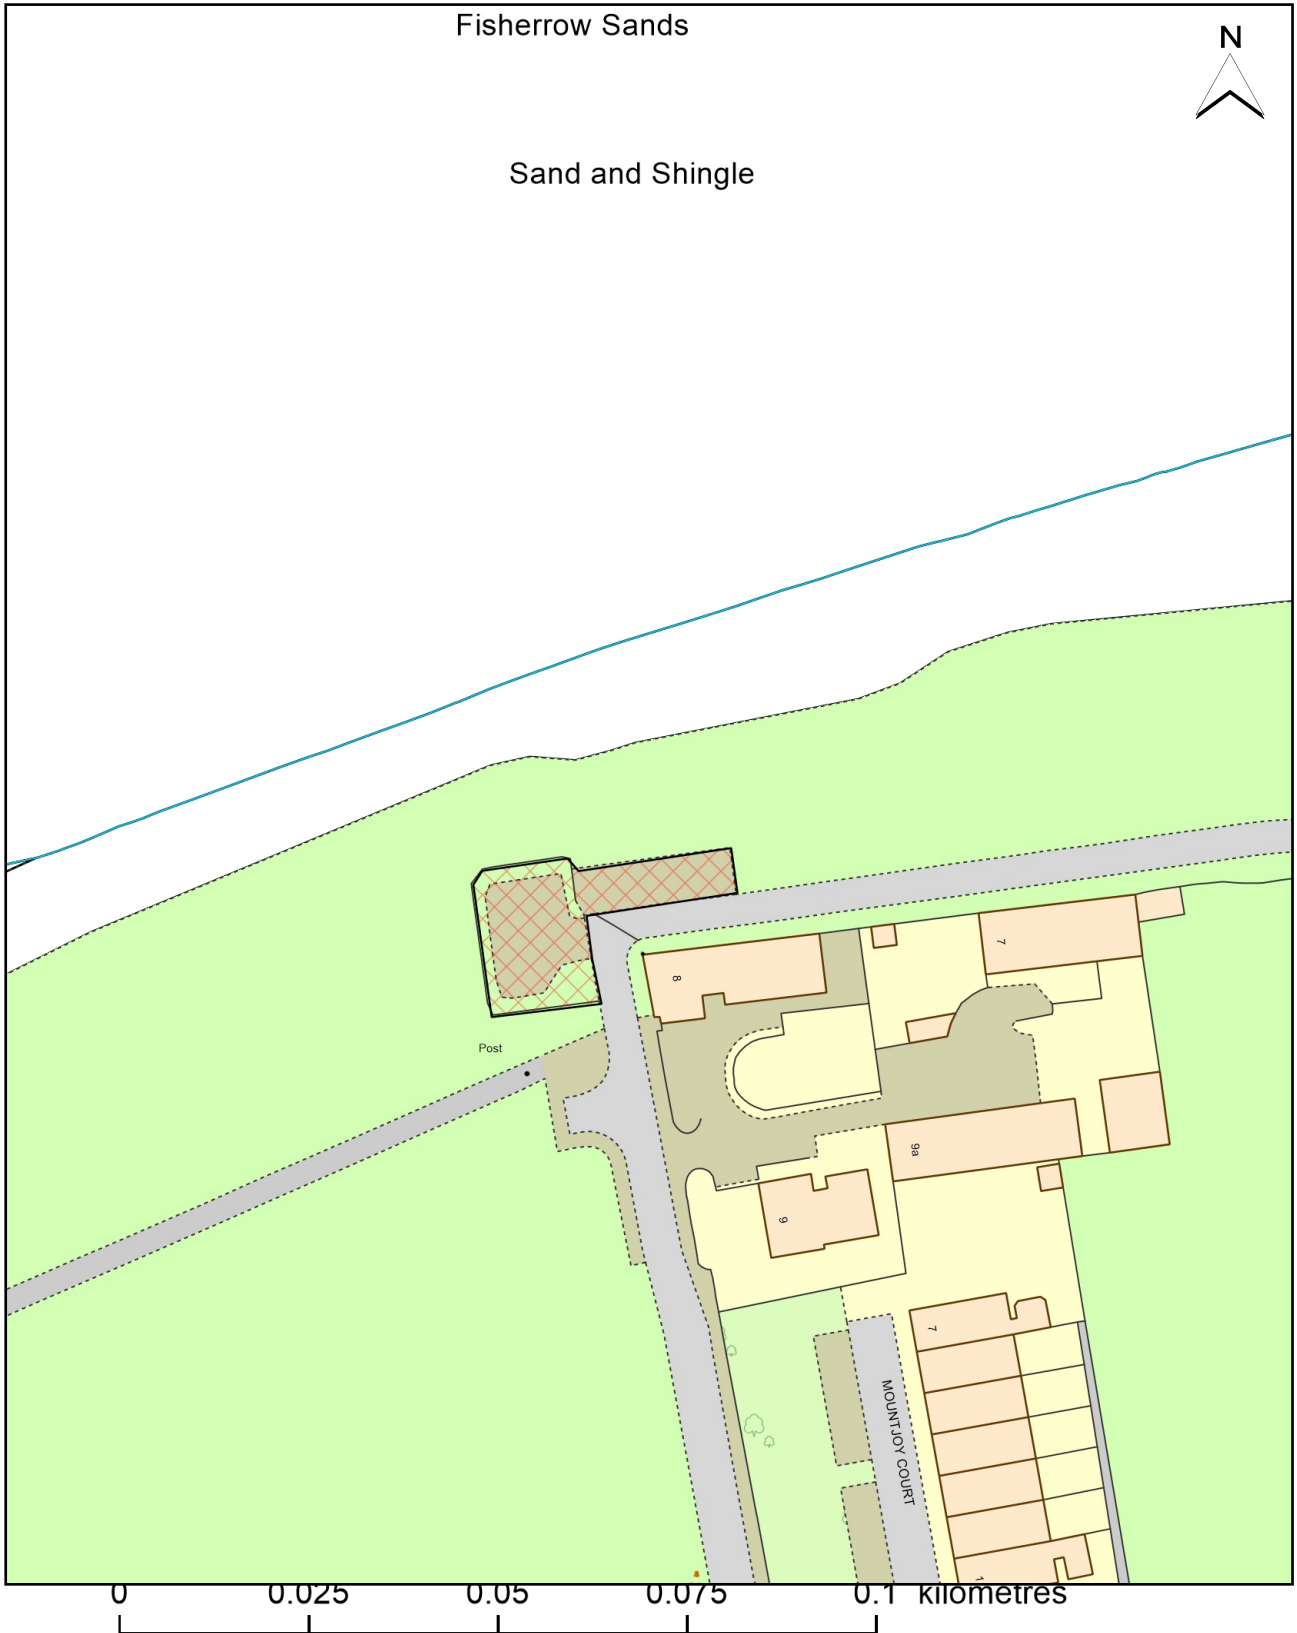

Date: 13 March 2025
Time: 14:52:25
Scale: 1:1000