


Plan 3 - Mountjoy Terrace, Parking Bays

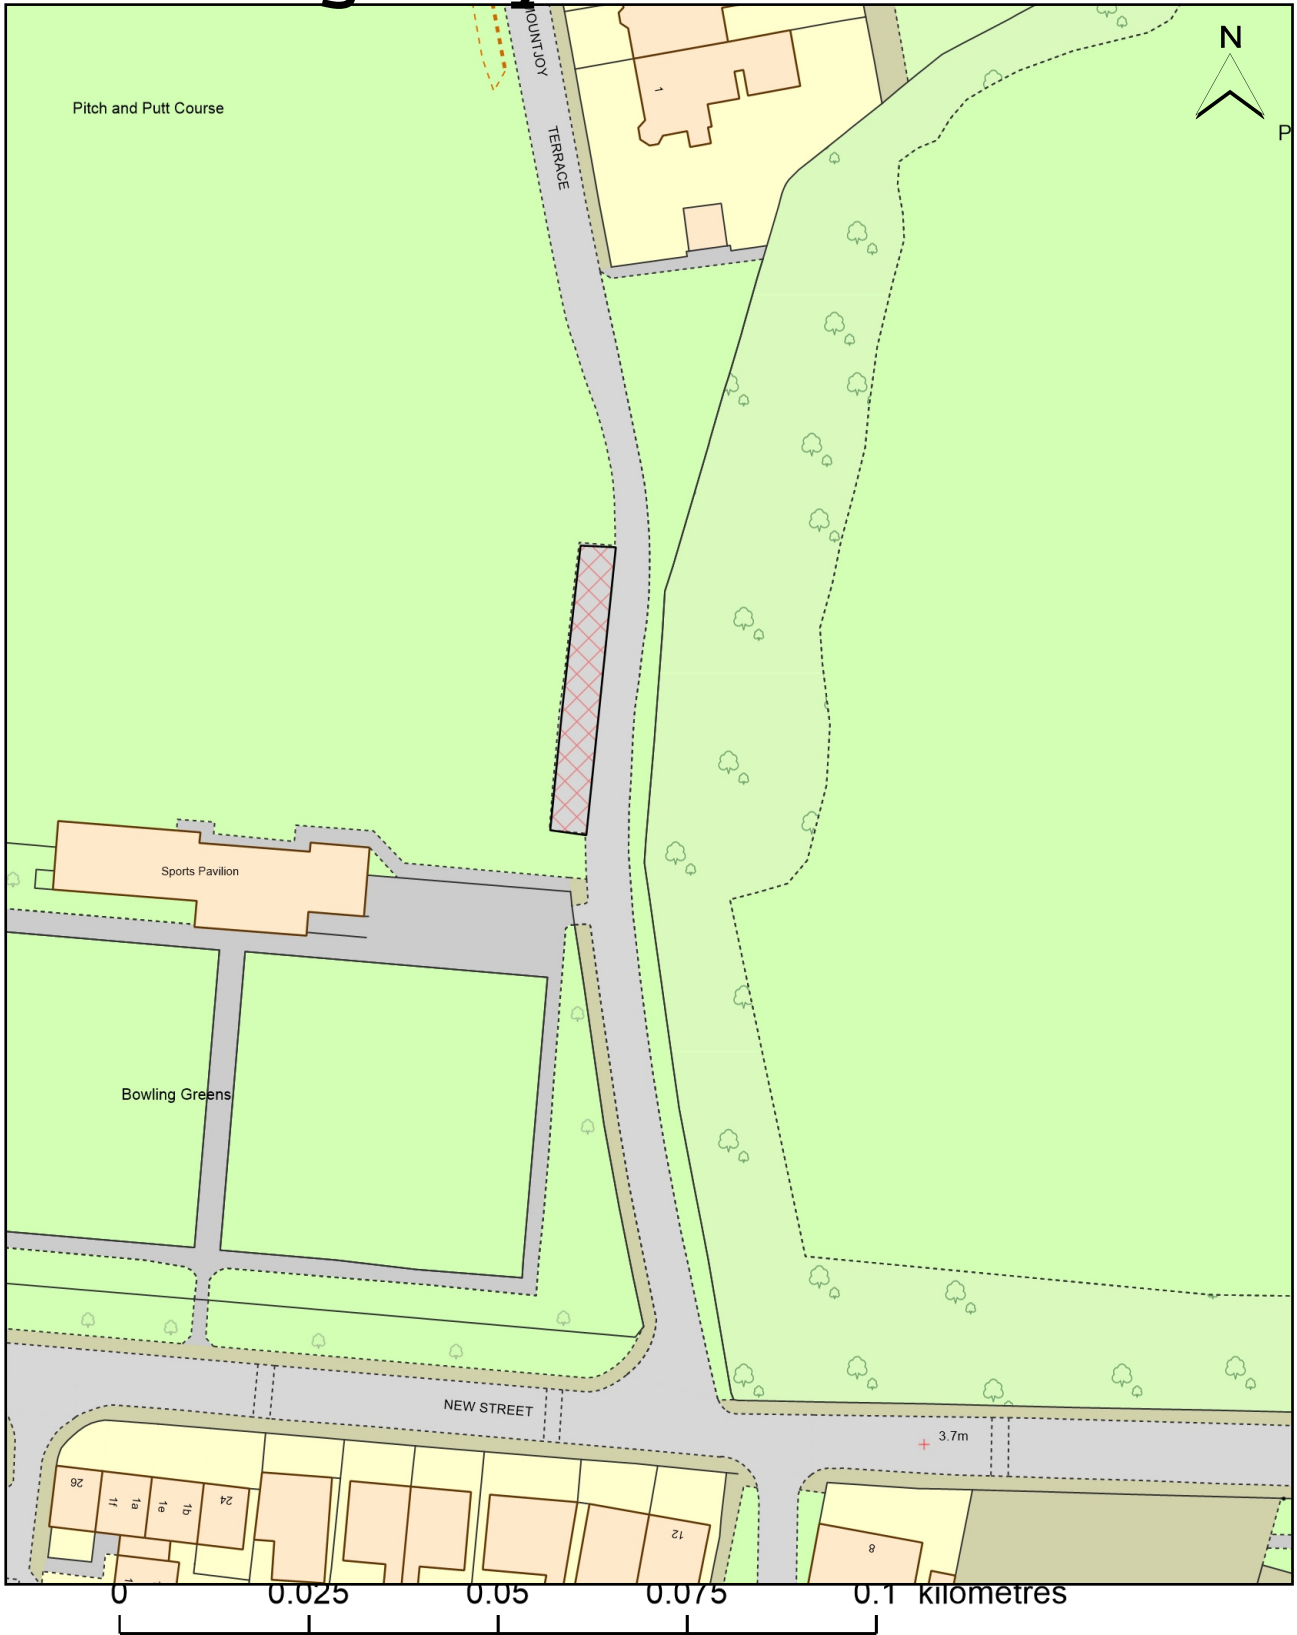

Date: 13 March 2025
Time: 14:51:15
Scale: 1:1000