


# Plan 5 - Levenhall Pumping Station

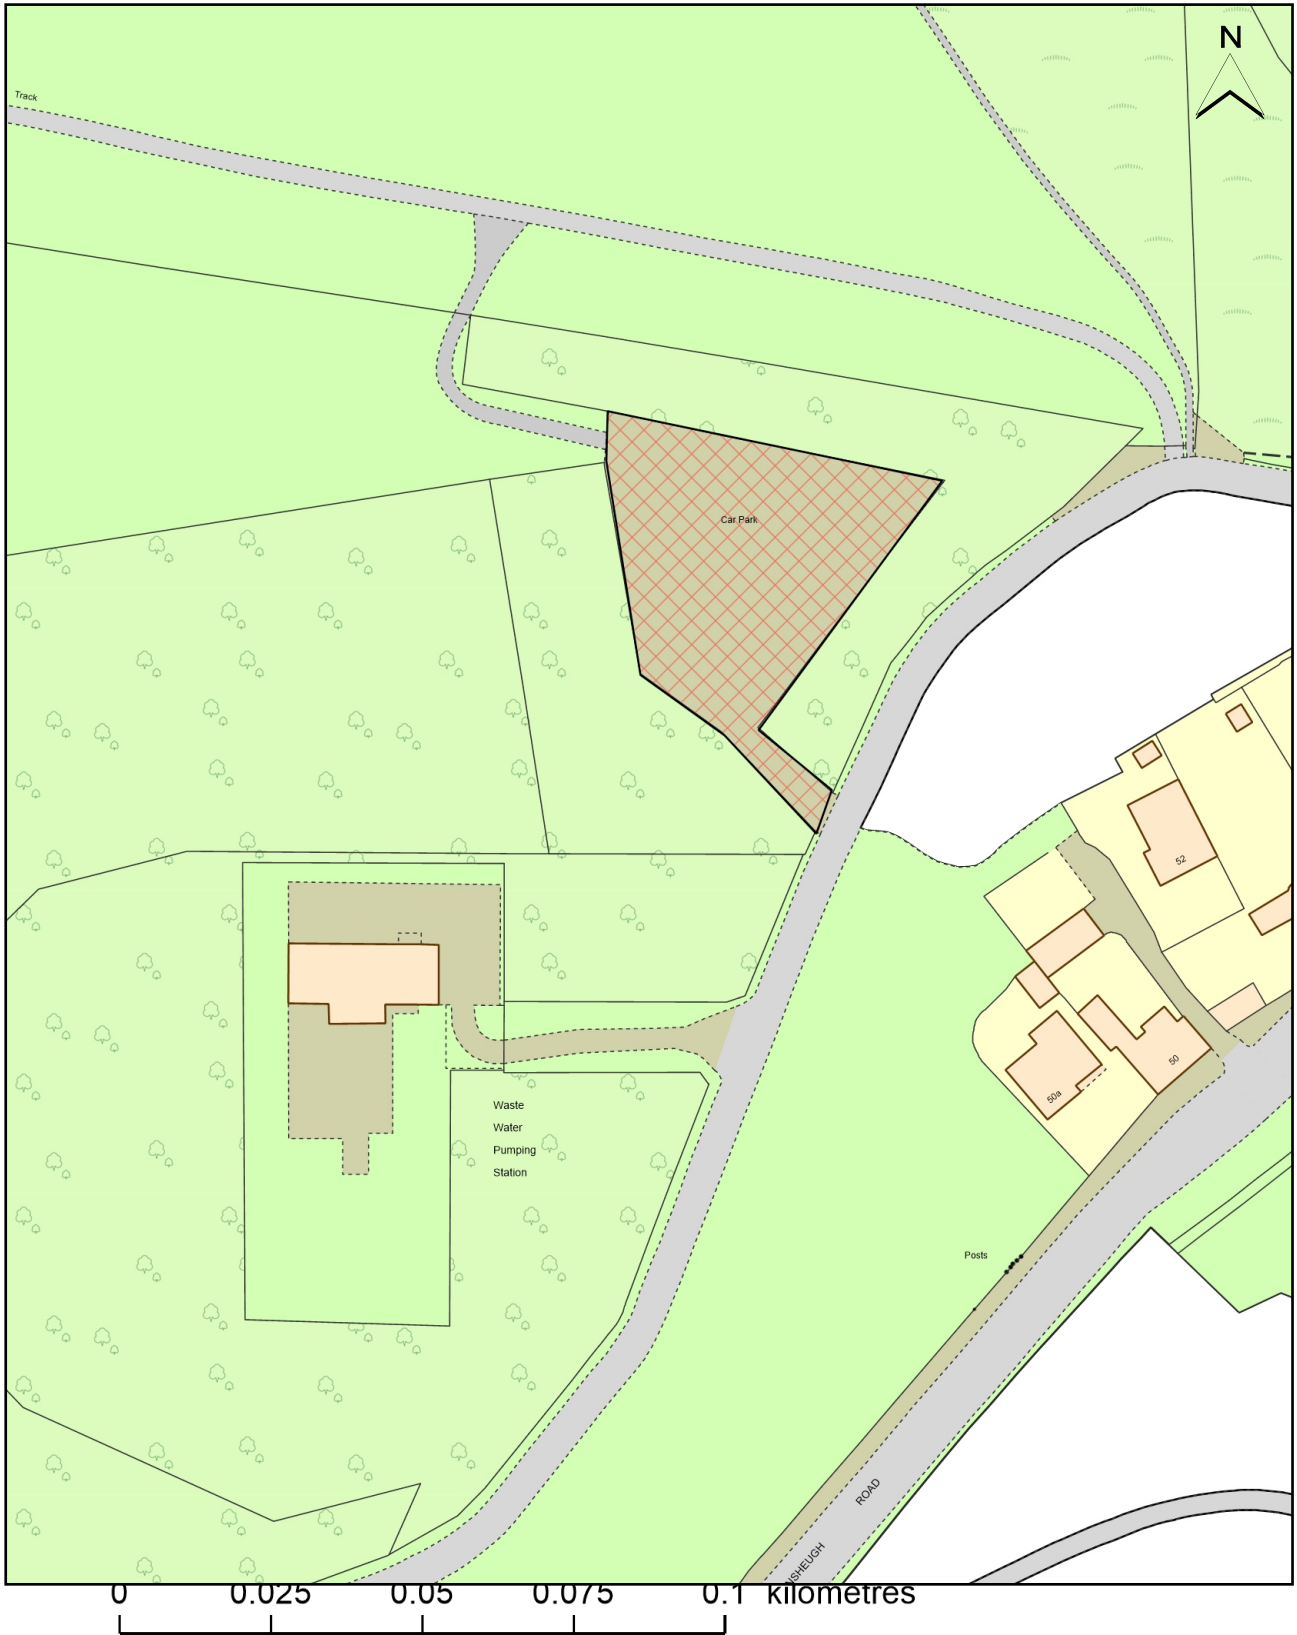

Date: 13 March 2025  
Time: 14:48:22  
Scale: 1:1250