


# Plan 7 - Boatyard, Prestonpans

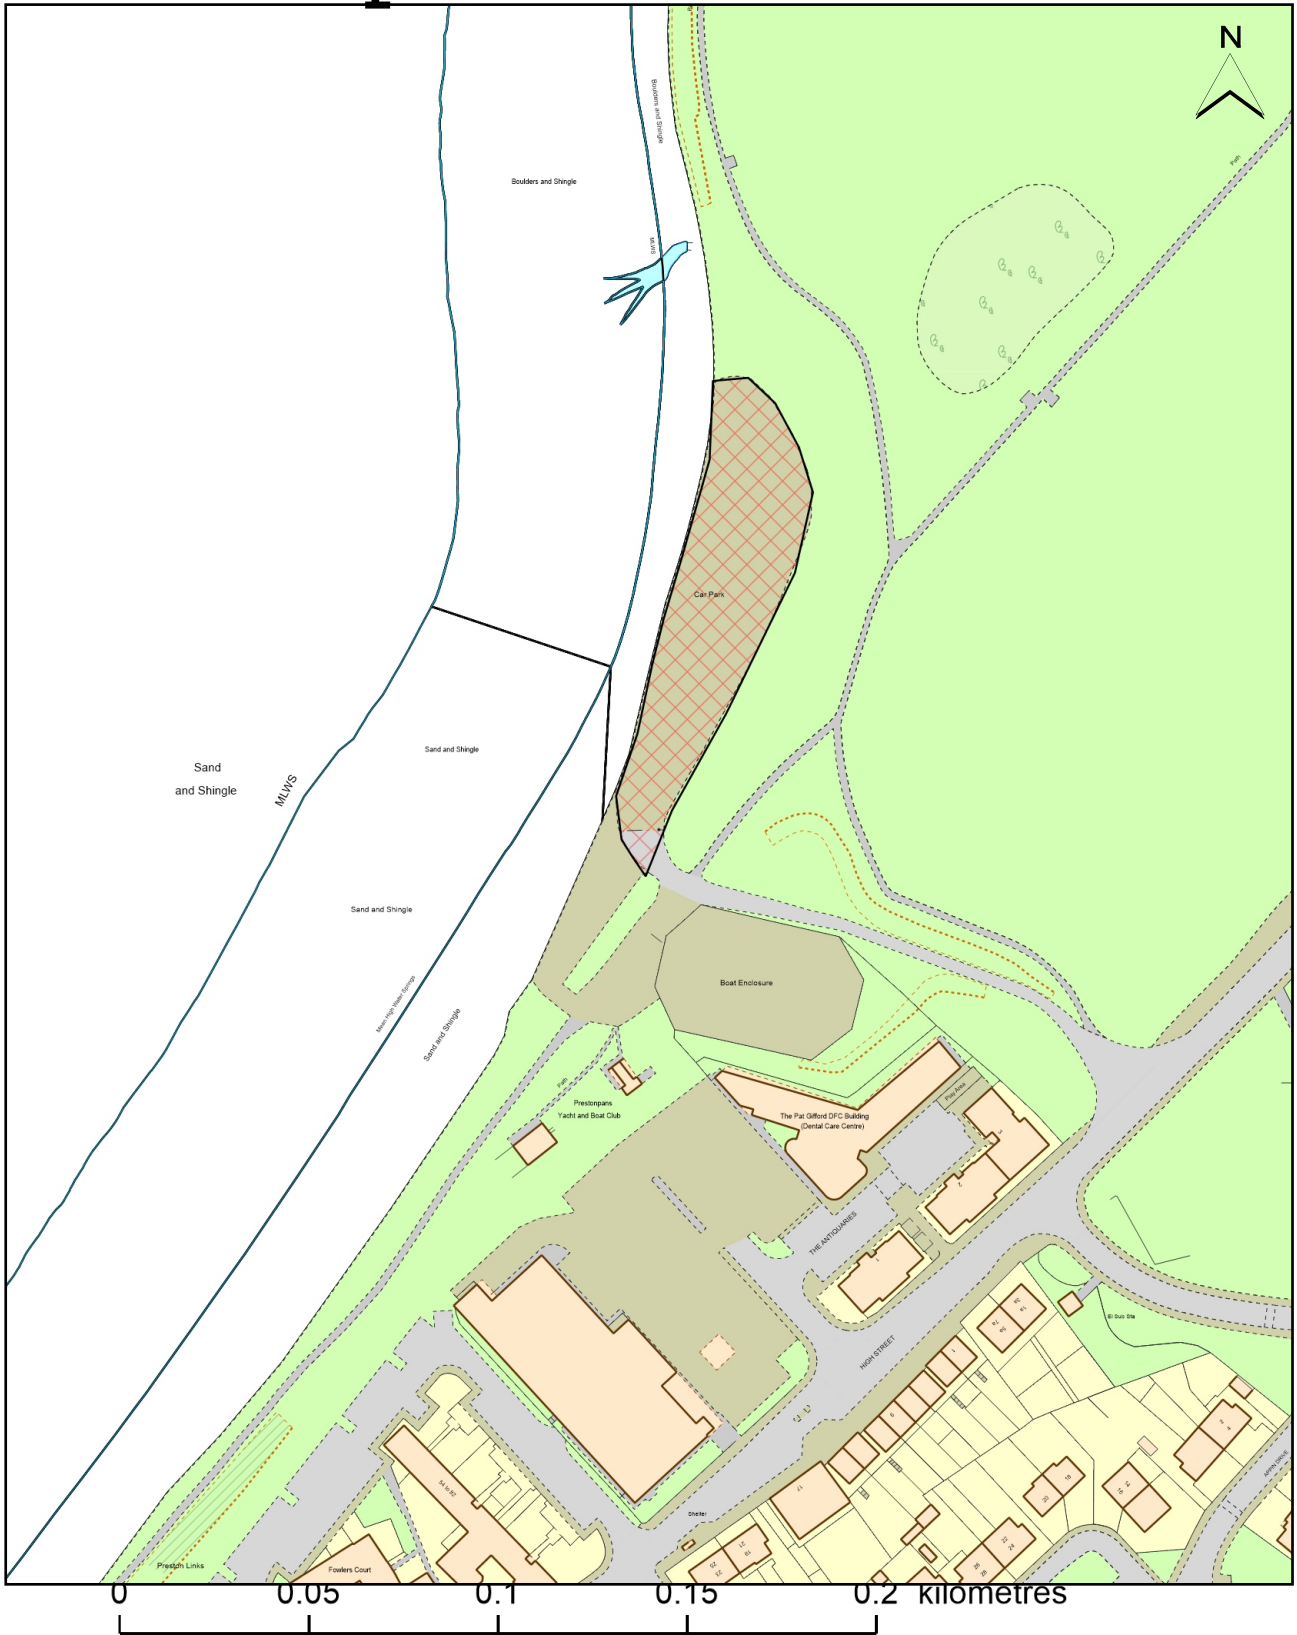

Date: 13 March 2025  
Time: 14:46:16  
Scale: 1:2000