


KEY	
	PROPOSED NEW / RESURFACED FOOTWAY
	PROPOSED NEW / RESURFACED CARRIAGEWAY
	PROPOSED RAISED TABLE
	PROPOSED SHARED USE PATH
	PROPOSED CYCLEWAY
	PROPOSED GRASS VERGE
	PROPOSED HIGH FRICTION SURFACING
	PROPOSED EARTHWORK
	PROPOSED SINUSOIDAL HUMP
	PROPOSED KERB
	PROPOSED EDGE KERB
	PROPOSED DUTCH KERB
	PROPOSED TACTILE PAVING - CONTROLLED
	PROPOSED TACTILE PAVING - UNCONTROLLED
	PROPOSED CORDUROY WARNING PAVING
	PROPOSED GULLY
	PROPOSED V CHANNEL
	PROPOSED BOLLARD
	PROPOSED SIGNALS
	PROPOSED / RELOCATED SIGN
	PROPOSED TREE CANOPY
	PROPOSED YELLOW ROAD MARKINGS
	PROPOSED WHITE ROAD MARKINGS

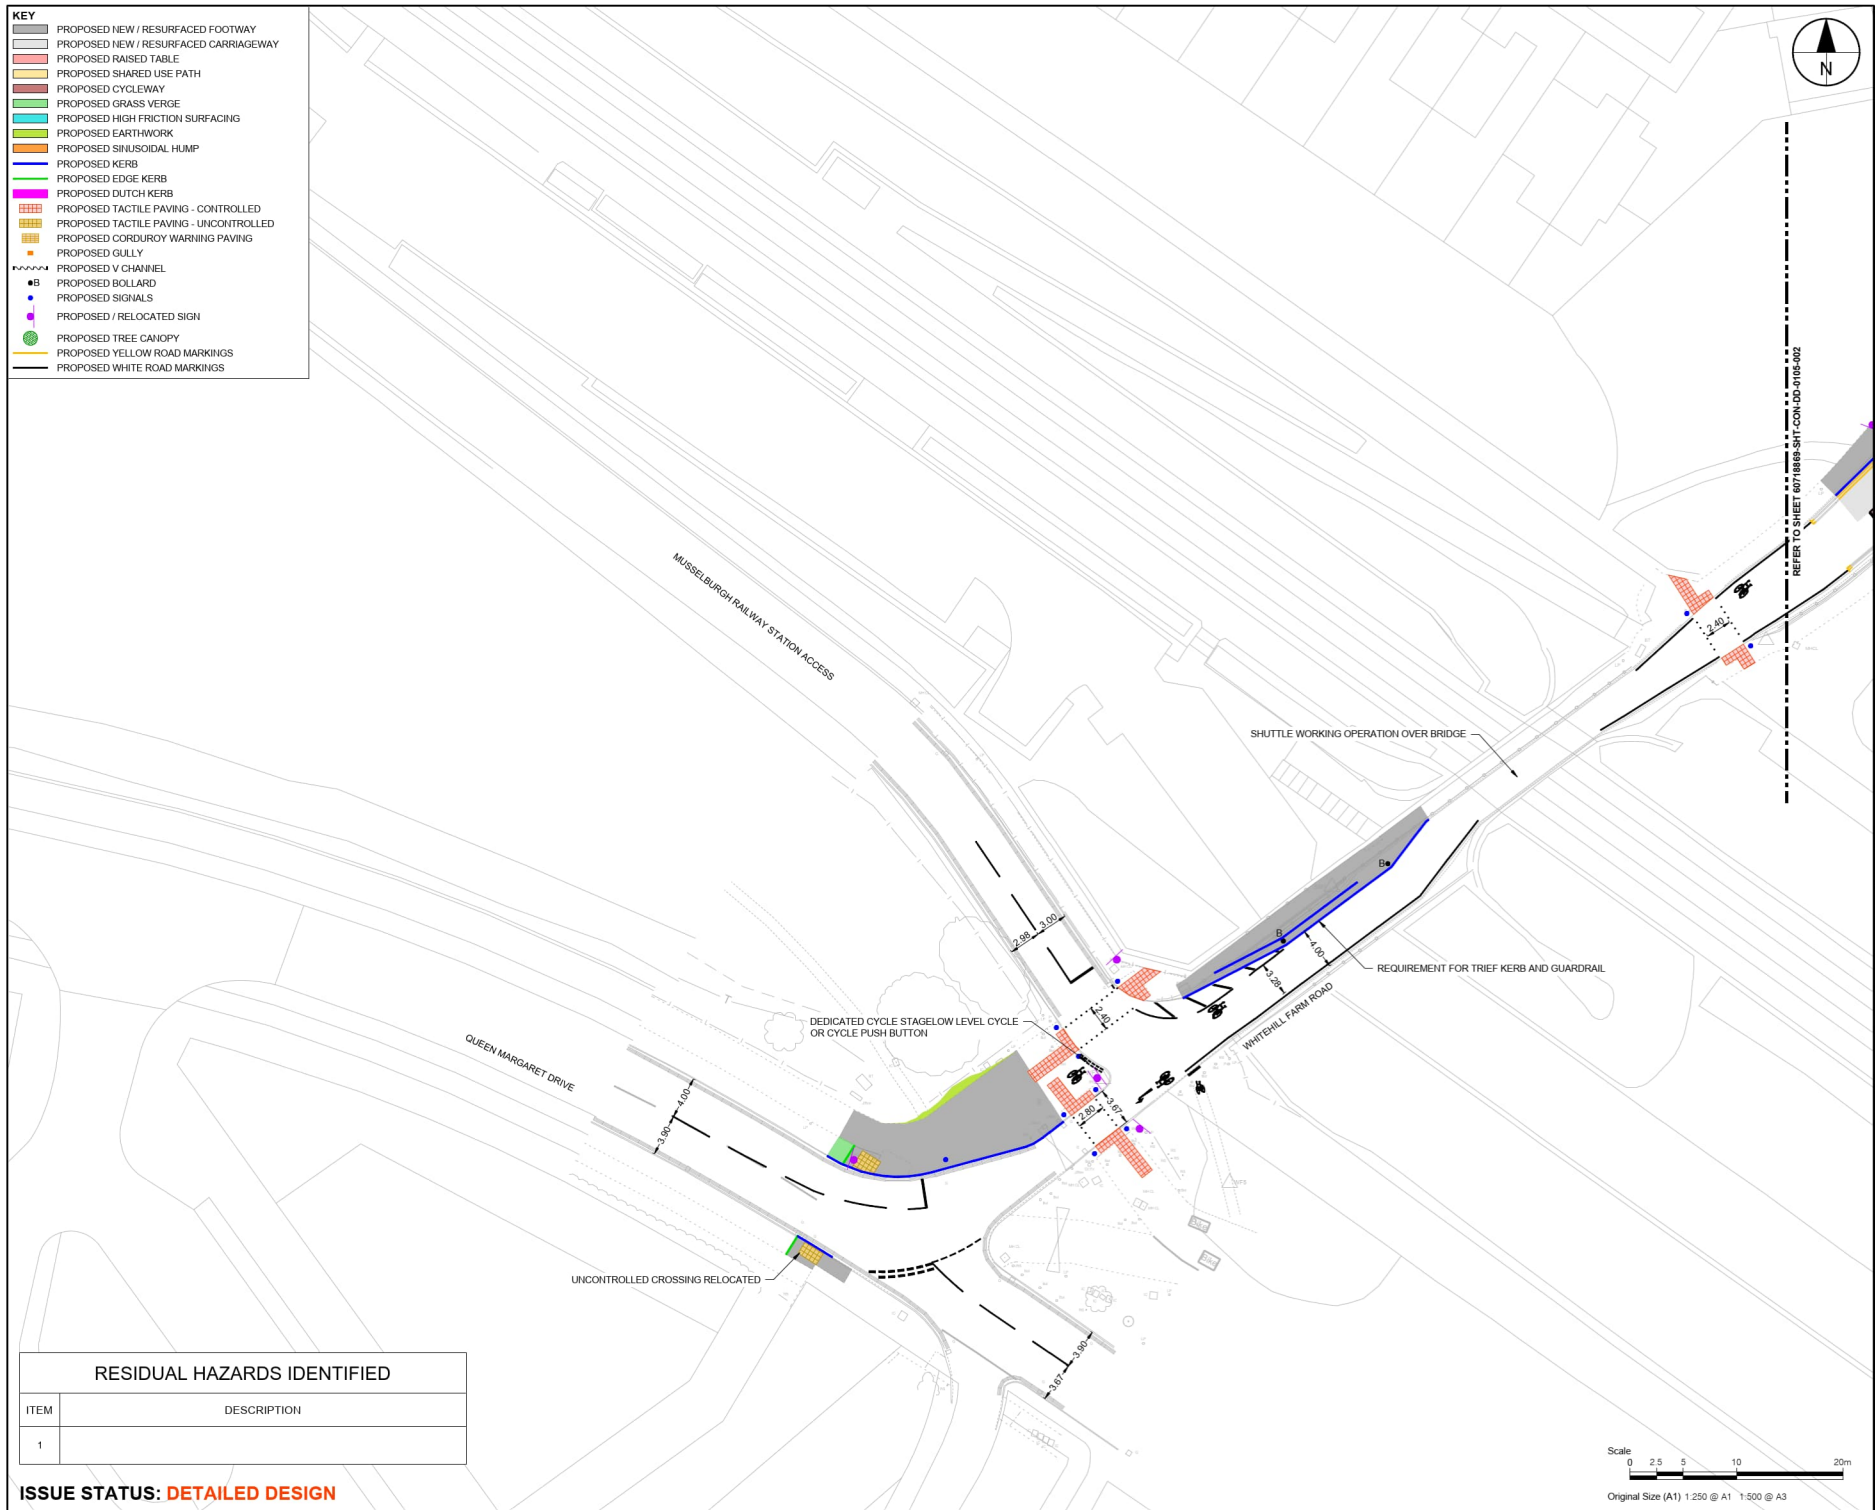

REFER TO SHEET 60718869-SHT-CON-DD-0105-002

PROJECT
MUSSELBURGH
ACTIVE TOWN

CLIENT

CONSULTANT

AECOM
1 Tanfield
EDINBURGH, EH3 5DA
+44 (0) 131 301 8600 tel
+44 (0) 131 301 8699 fax
www.aecom.com

- NOTES
1. ALL WORKS TO BE EXECUTED IN ACCORDANCE WITH THE SPECIFICATION FOR HIGHWAY WORKS - THE MANUAL OF CONTRACT DOCUMENTS FOR HIGHWAY WORKS, DESIGN MANUAL FOR ROADS AND BRIDGES, TRAFFIC SIGNS MANUAL AND LOCAL COUNCIL GUIDELINES.

2. ALL DIMENSIONS ARE IN METRES UNLESS STATED OTHERWISE. ALL LEVELS ARE IN METRES AND RELATE TO ORDNANCE DATUM.


3. DO NOT SCALE FROM ANY DRAWING. WORK TO FIGURED DIMENSIONS ONLY. ANY DISCREPANCIES IN DIMENSION ARE TO BE REFERRED TO THE DESIGNER BEFORE WORK IS PUT TO HAND.

4. ALL DIMENSIONS AND LEVELS ARE TO BE CHECKED ON SITE BY THE CONTRACTOR PRIOR TO PREPARING ANY WORKING DRAWINGS OR COMMENCING ON SITE.

5. ALL WORKS BY THE CONTRACTOR MUST BE CARRIED OUT IN SUCH A WAY THAT ALL REQUIREMENTS UNDER THE HEALTH AND SAFETY AT WORK ACT ARE SATISFIED.

6. ALL WORK IS TO BE CARRIED OUT IN COMPLIANCE WITH THE REQUIREMENTS OF THE STATUTORY AUTHORITIES AND CONSTRUCTION DESIGN AND MANAGEMENT REGULATIONS.

ISSUE/REVISION		
B	2025-02-28	SECOND ISSUE
A	2024-11-20	FIRST ISSUE
VR	DATE	DESCRIPTION

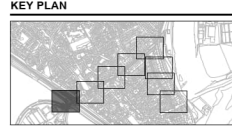

PROJECT NUMBER
60718869

SHEET TITLE
ROUTE 5
GENERAL ARRANGEMENT
SHEET 1 OF 8

SHEET NUMBER
60718869-SHT-CON-DD-0105-001


RESIDUAL HAZARDS IDENTIFIED

ITEM	DESCRIPTION
1	

ISSUE STATUS: DETAILED DESIGN



KEY	
	PROPOSED NEW / RESURFACED FOOTWAY
	PROPOSED NEW / RESURFACED CARRIAGEWAY
	PROPOSED RAISED TABLE
	PROPOSED SHARED USE PATH
	PROPOSED CYCLEWAY
	PROPOSED GRASS VERGE
	PROPOSED HIGH FRICTION SURFACING
	PROPOSED EARTHWORK
	PROPOSED SINUSOIDAL HUMP
	PROPOSED KERB
	PROPOSED EDGE KERB
	PROPOSED DUTCH KERB
	PROPOSED TACTILE PAVING - CONTROLLED
	PROPOSED TACTILE PAVING - UNCONTROLLED
	PROPOSED CORDUROY WARNING PAVING
	PROPOSED GULLY
	PROPOSED V CHANNEL
	PROPOSED BOLLARD
	PROPOSED SIGNALS
	PROPOSED / RELOCATED SIGN
	PROPOSED TREE CANOPY
	PROPOSED YELLOW ROAD MARKINGS
	PROPOSED WHITE ROAD MARKINGS

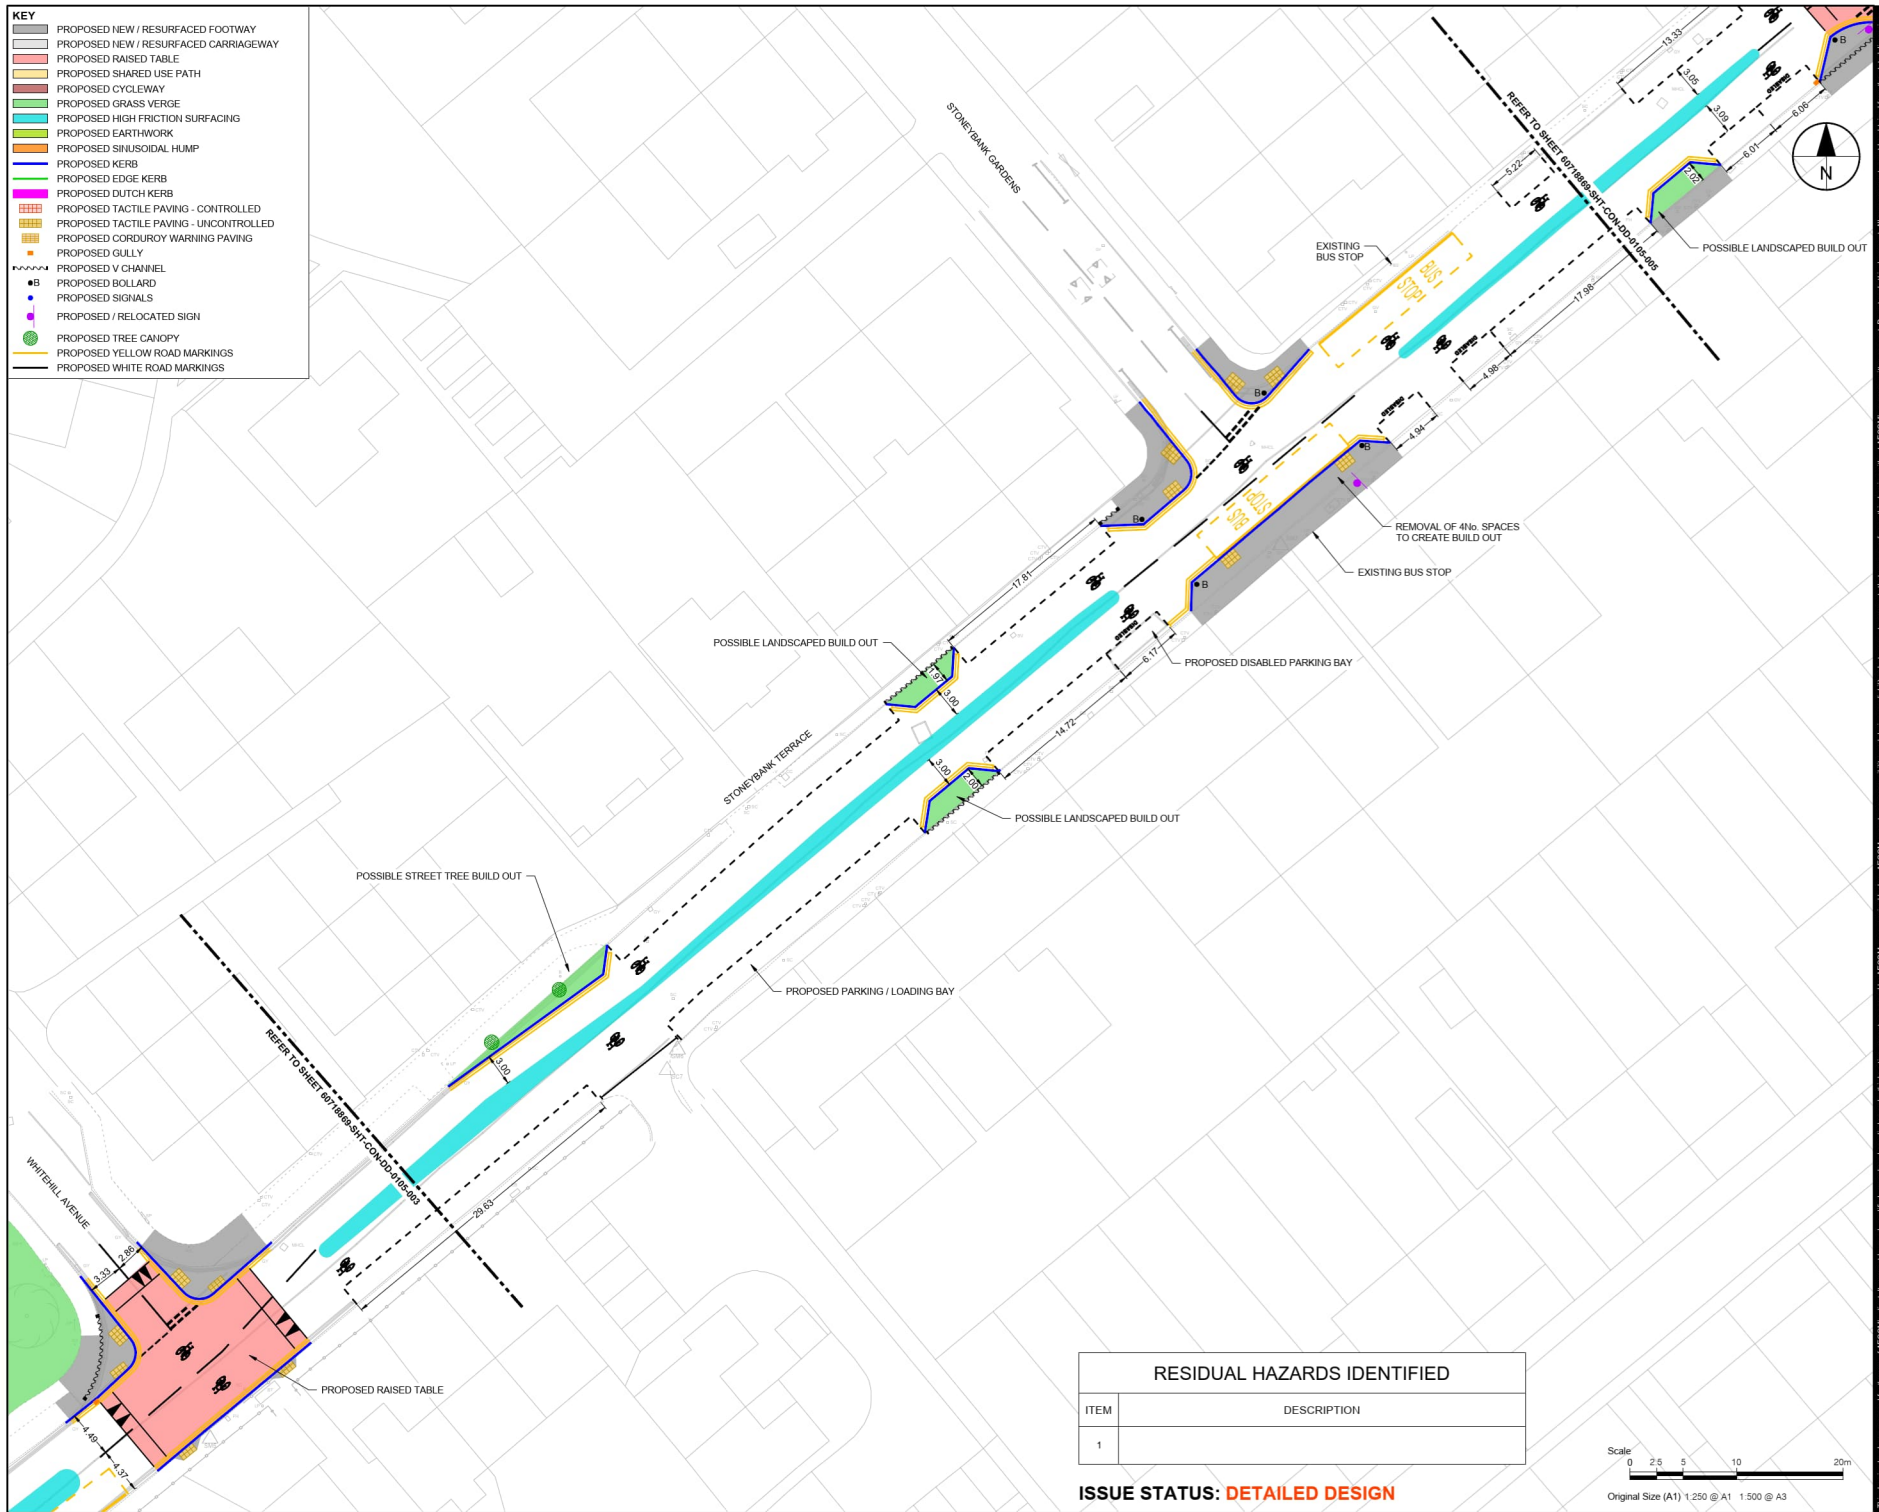

RESIDUAL HAZARDS IDENTIFIED	
ITEM	DESCRIPTION
1	

ISSUE STATUS: DETAILED DESIGN



AECOM

PROJECT
MUSSELBURGH
ACTIVE TOWN

CLIENT

East Lothian
Council

CONSULTANT
AECOM
1 Tanfield
EDINBURGH, EH3 5DA
+44 (0) 131 301 8600 tel
+44 (0) 131 301 8699 fax
www.aecom.com

- NOTES
1. ALL WORKS TO BE EXECUTED IN ACCORDANCE WITH THE SPECIFICATION FOR HIGHWAY WORKS - THE MANUAL OF CONTRACT DOCUMENTS FOR HIGHWAY WORKS, DESIGN MANUAL FOR ROADS AND BRIDGES, TRAFFIC SIGNS MANUAL AND LOCAL COUNCIL GUIDELINES.
 2. ALL DIMENSIONS ARE IN METRES UNLESS STATED OTHERWISE. ALL LEVELS ARE IN METRES AND RELATE TO ORDNANCE DATUM.
 3. DO NOT SCALE FROM ANY DRAWING. WORK TO FIGURED DIMENSIONS ONLY. ANY DISCREPANCIES IN DIMENSION ARE TO BE REFERRED TO THE DESIGNER BEFORE WORK IS PUT TO HAND.
 4. ALL DIMENSIONS AND LEVELS ARE TO BE CHECKED ON SITE BY THE CONTRACTOR PRIOR TO PREPARING ANY WORKING DRAWINGS OR COMMENCING ON SITE.
 5. ALL WORKS BY THE CONTRACTOR MUST BE CARRIED OUT IN SUCH A WAY THAT ALL REQUIREMENTS UNDER THE HEALTH AND SAFETY AT WORK ACT ARE SATISFIED.
 6. ALL WORK IS TO BE CARRIED OUT IN COMPLIANCE WITH THE REQUIREMENTS OF THE STATUTORY AUTHORITIES AND CONSTRUCTION DESIGN AND MANAGEMENT REGULATIONS.

ISSUE/REVISION			
B	2025-02-28	SECOND ISSUE	
A	2024-11-20	FIRST ISSUE	
VR	DATE	DESCRIPTION	



PROJECT NUMBER
60718869


SHEET TITLE
ROUTE 5
GENERAL ARRANGEMENT
SHEET 4 OF 8

SHEET NUMBER
60718869-SHT-CON-DD-0105-004

KEY	
	PROPOSED NEW / RESURFACED FOOTWAY
	PROPOSED NEW / RESURFACED CARRIAGEWAY
	PROPOSED RAISED TABLE
	PROPOSED SHARED USE PATH
	PROPOSED CYCLEWAY
	PROPOSED GRASS VERGE
	PROPOSED HIGH FRICTION SURFACING
	PROPOSED EARTHWORK
	PROPOSED SINUSOIDAL HUMP
	PROPOSED KERB
	PROPOSED EDGE KERB
	PROPOSED DUTCH KERB
	PROPOSED TACTILE PAVING - CONTROLLED
	PROPOSED TACTILE PAVING - UNCONTROLLED
	PROPOSED CORDUROY WARNING PAVING
	PROPOSED GULLY
	PROPOSED V CHANNEL
	PROPOSED BOLLARD
	PROPOSED SIGNALS
	PROPOSED / RELOCATED SIGN
	PROPOSED TREE CANOPY
	PROPOSED YELLOW ROAD MARKINGS
	PROPOSED WHITE ROAD MARKINGS

RESIDUAL HAZARDS IDENTIFIED	
ITEM	DESCRIPTION
1	

ISSUE STATUS: **DETAILED DESIGN**

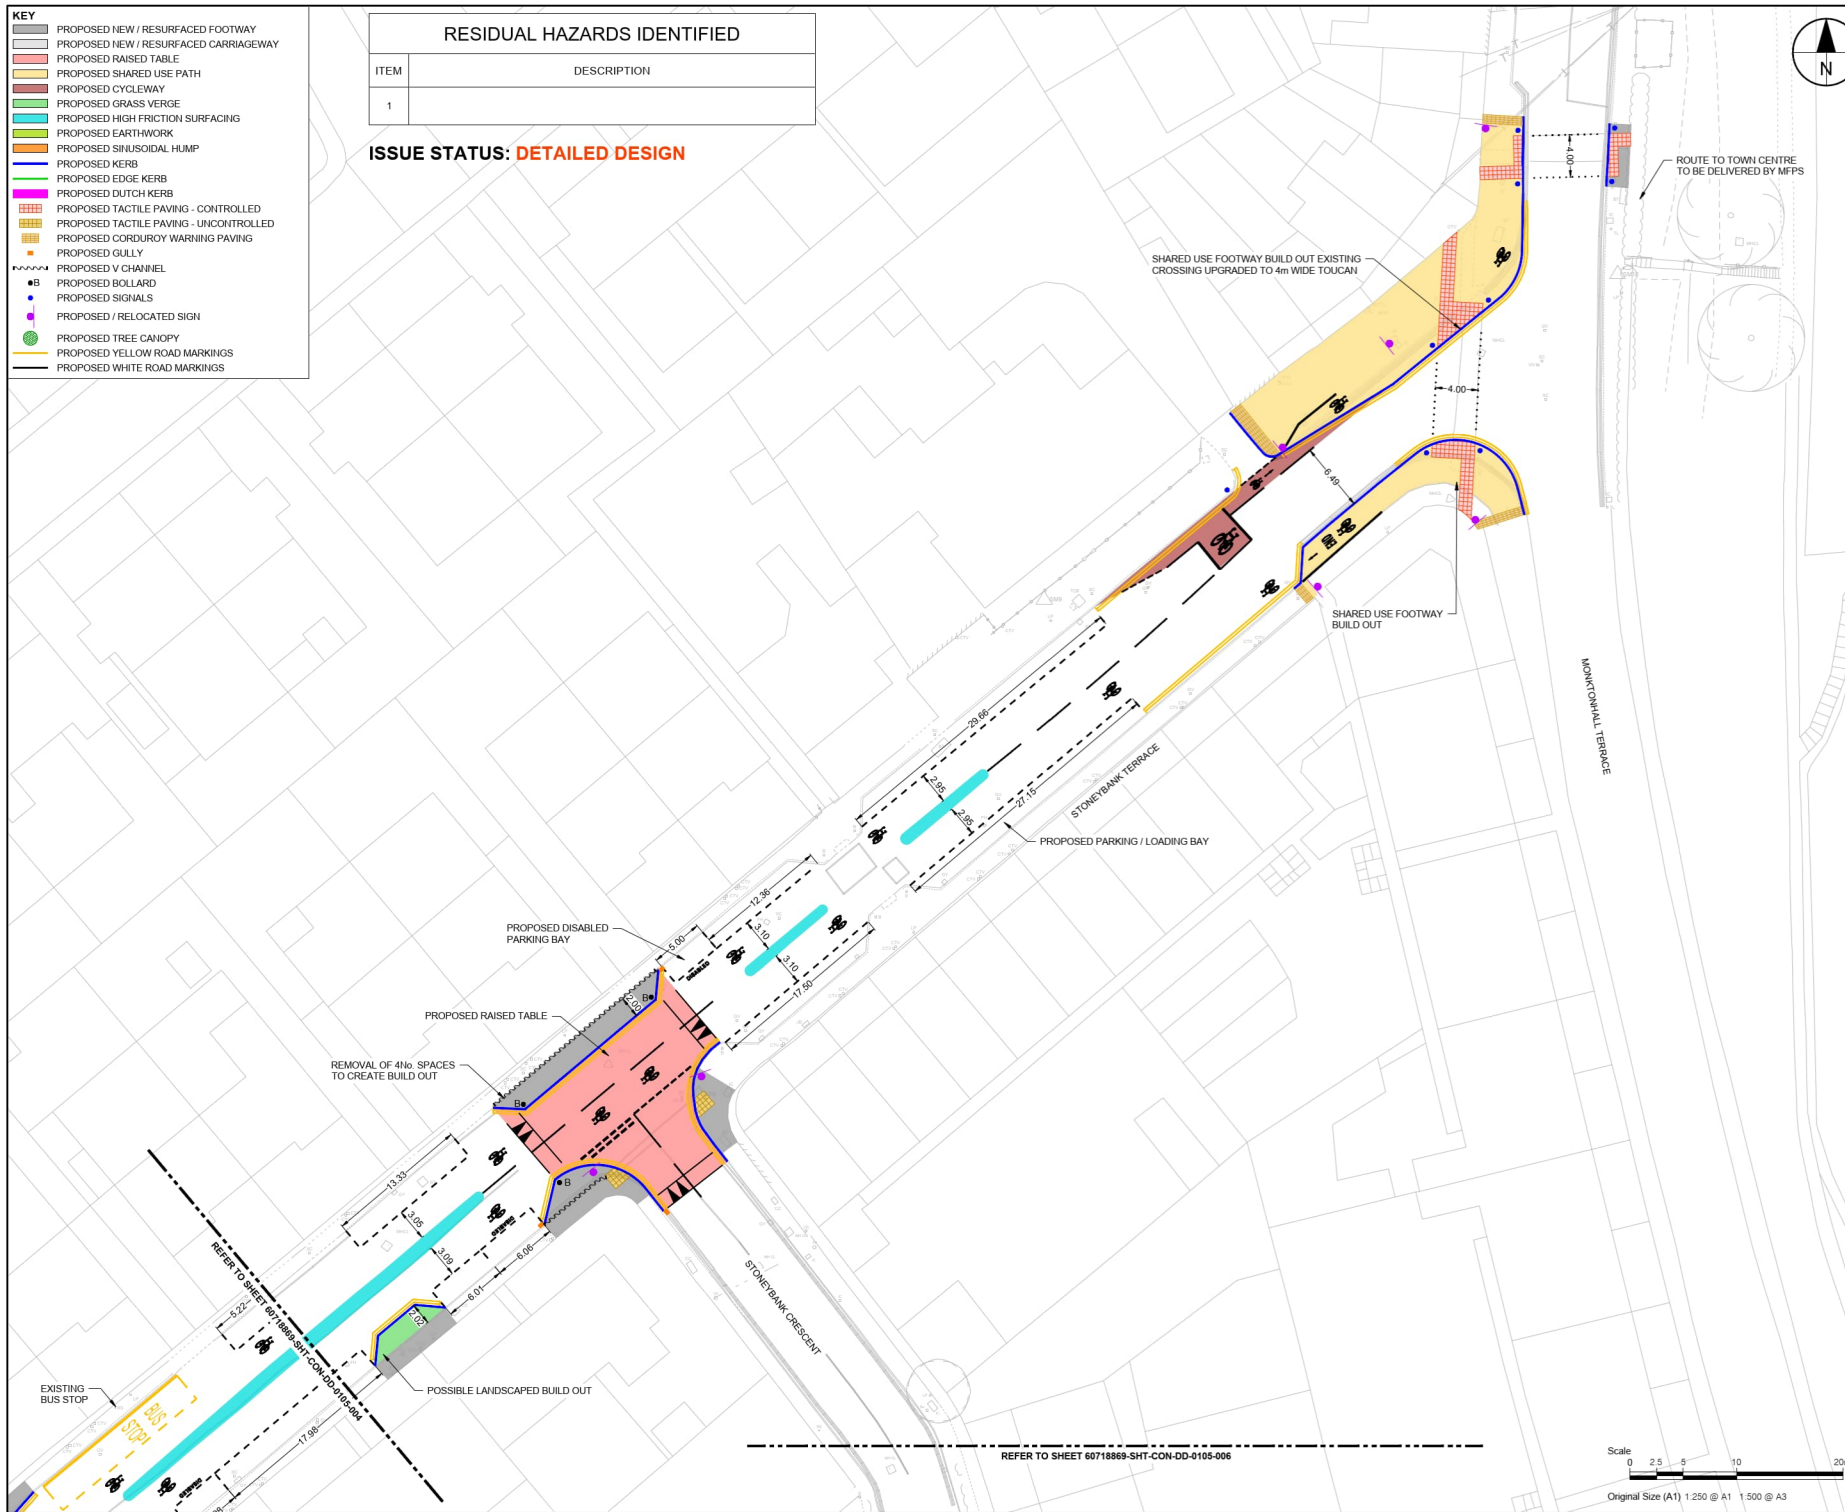

AECOM


PROJECT
**MUSSELBURGH
ACTIVE TOWN**

CLIENT
**East Lothian
Council**

CONSULTANT
AECOM
1 Tanfield
EDINBURGH, EH3 5DA
+44 (0) 131 301 8600 tel
+44 (0) 131 301 8699 fax
www.aecom.com

- NOTES
1. ALL WORKS TO BE EXECUTED IN ACCORDANCE WITH THE SPECIFICATION FOR HIGHWAY WORKS - THE MANUAL OF CONTRACT DOCUMENTS FOR HIGHWAY WORKS, DESIGN MANUAL FOR ROADS AND BRIDGES, TRAFFIC SIGNS MANUAL AND LOCAL COUNCIL GUIDELINES.
 2. ALL DIMENSIONS ARE IN METRES UNLESS STATED OTHERWISE. ALL LEVELS ARE IN METRES AND RELATE TO ORDNANCE DATUM.
 3. DO NOT SCALE FROM ANY DRAWING. WORK TO FIGURED DIMENSIONS ONLY. ANY DISCREPANCIES IN DIMENSION ARE TO BE REFERRED TO THE DESIGNER BEFORE WORK IS PUT TO HAND.
 4. ALL DIMENSIONS AND LEVELS ARE TO BE CHECKED ON SITE BY THE CONTRACTOR PRIOR TO PREPARING ANY WORKING DRAWINGS OR COMMENCING ON SITE.
 5. ALL WORKS BY THE CONTRACTOR MUST BE CARRIED OUT IN SUCH A WAY THAT ALL REQUIREMENTS UNDER THE HEALTH AND SAFETY AT WORK ACT ARE SATISFIED.
 6. ALL WORK IS TO BE CARRIED OUT IN COMPLIANCE WITH THE REQUIREMENTS OF THE STATUTORY AUTHORITIES AND CONSTRUCTION DESIGN AND MANAGEMENT REGULATIONS.


ISSUE/REVISION		
B	2025-02-28	SECOND ISSUE
A	2024-11-20	FIRST ISSUE
VR	DATE	DESCRIPTION

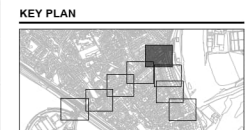

PROJECT NUMBER
60718869

SHEET TITLE
ROUTE 5
GENERAL ARRANGEMENT
SHEET 5 OF 8

SHEET NUMBER
60718869-SHT-CON-DD-0105-005

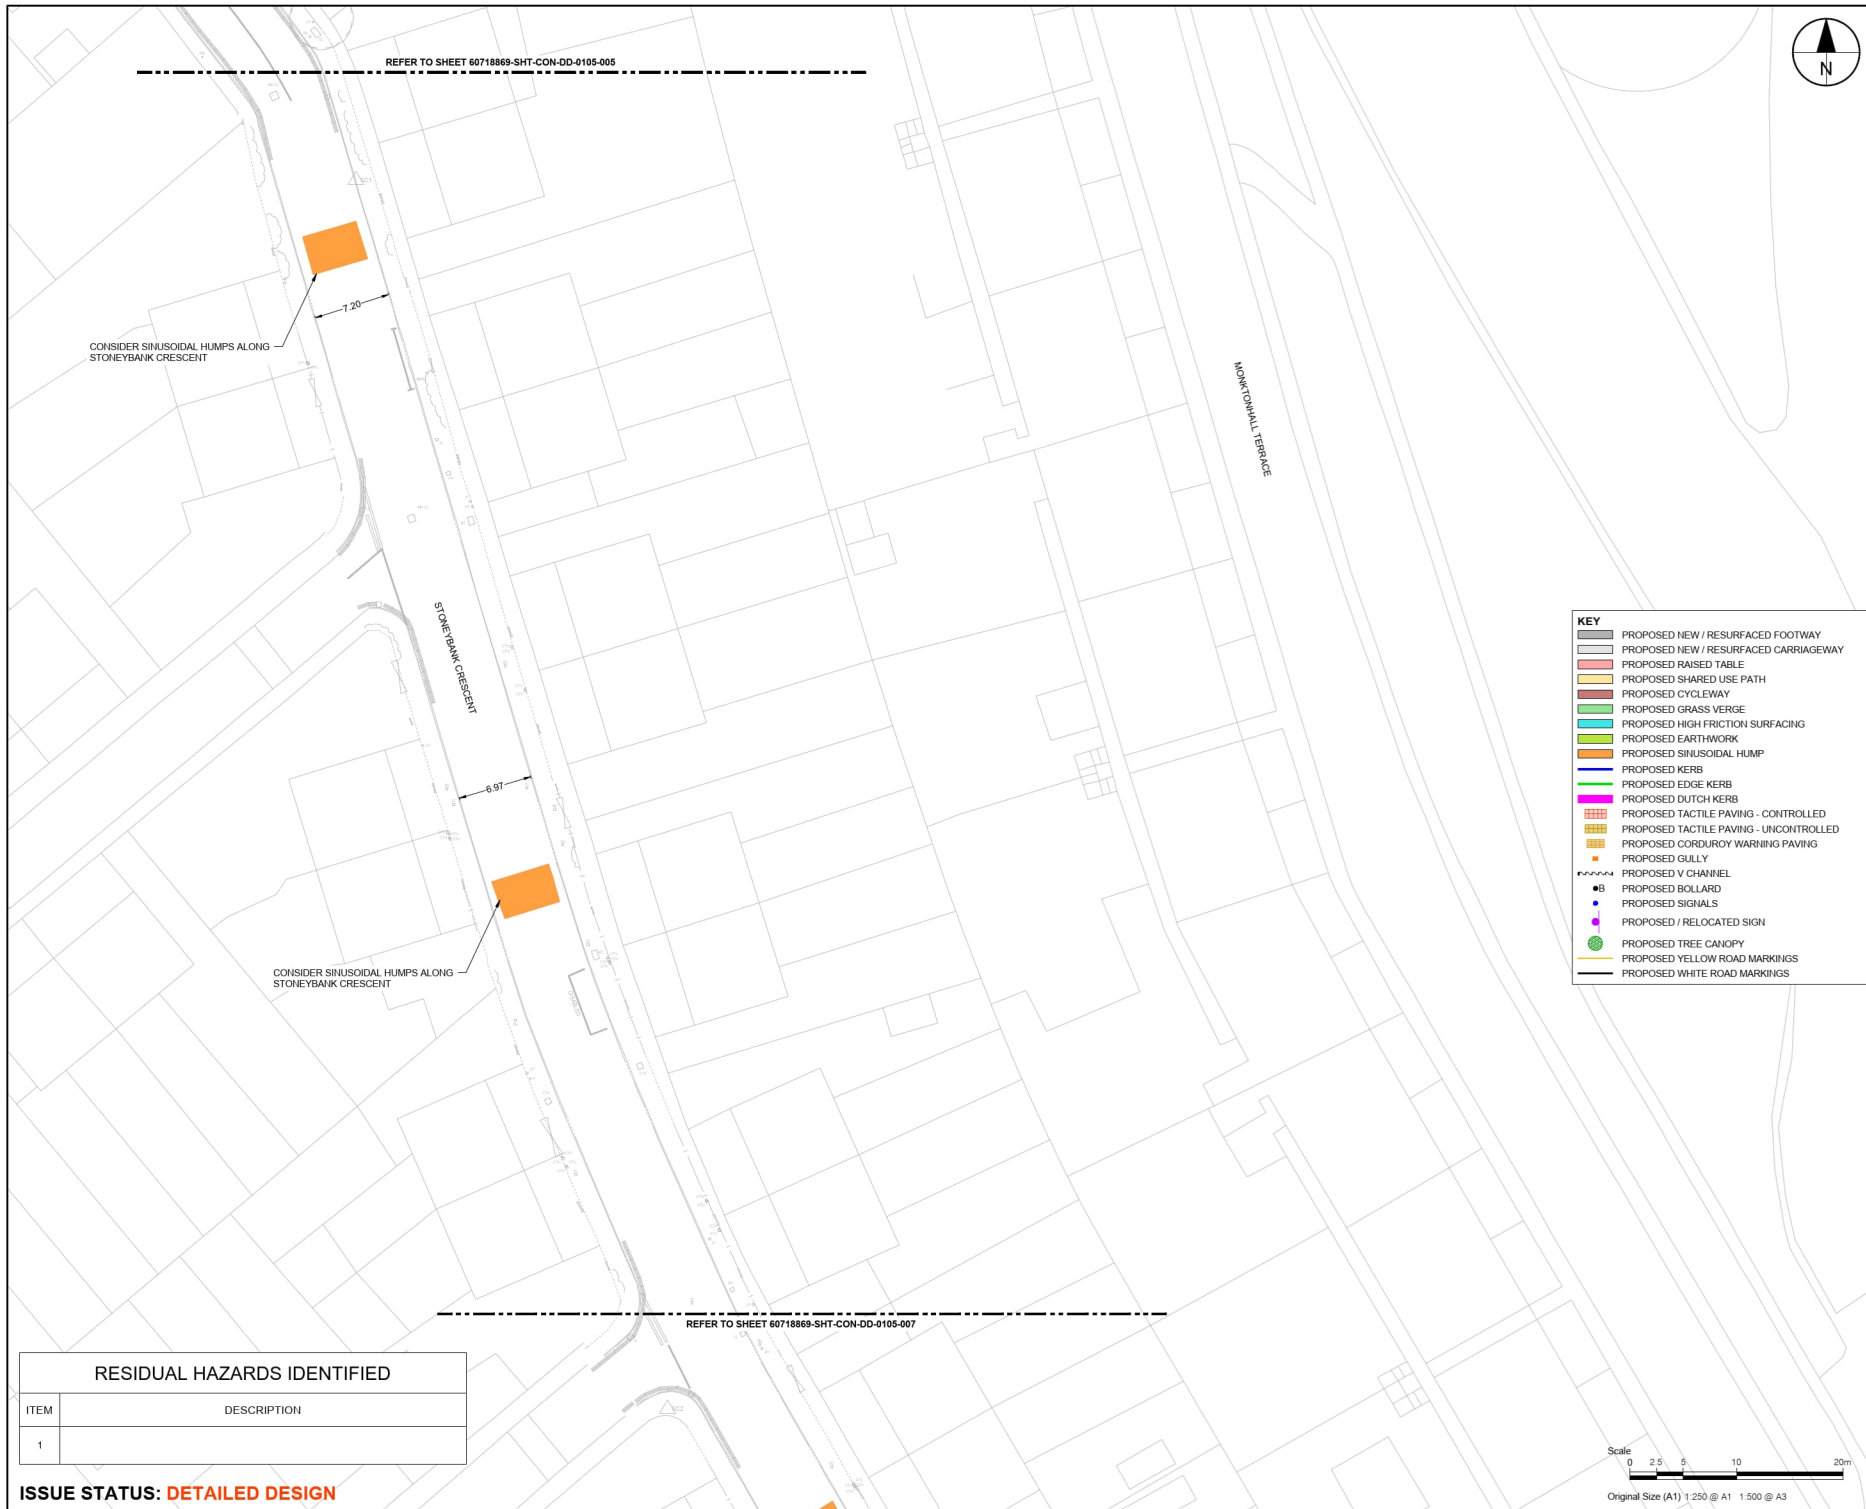

AECOM

PROJECT
**MUSSELBURGH
ACTIVE TOUN**


CLIENT
**East Lothian
Council**

CONSULTANT
AECOM
1 Tanfield
EDINBURGH, EH3 5DA
+44 (0) 131 301 8600 tel
+44 (0) 131 301 8699 fax
www.aecom.com

- NOTES**
1. ALL WORKS TO BE EXECUTED IN ACCORDANCE WITH THE SPECIFICATION FOR HIGHWAY WORKS - THE MANUAL OF CONTRACT DOCUMENTS FOR HIGHWAY WORKS, DESIGN MANUAL FOR ROADS AND BRIDGES, TRAFFIC SIGNS MANUAL AND LOCAL COUNCIL GUIDELINES.
 2. ALL DIMENSIONS ARE IN METRES UNLESS STATED OTHERWISE. ALL LEVELS ARE IN METRES AND RELATE TO ORDNANCE DATUM.
 3. DO NOT SCALE FROM ANY DRAWING. WORK TO FIGURED DIMENSIONS ONLY. ANY DISCREPANCIES IN DIMENSION ARE TO BE REFERRED TO THE DESIGNER BEFORE WORK IS PUT TO HAND.
 4. ALL DIMENSIONS AND LEVELS ARE TO BE CHECKED ON SITE BY THE CONTRACTOR PRIOR TO PREPARING ANY WORKING DRAWINGS OR COMMENCING ON SITE.
 5. ALL WORKS BY THE CONTRACTOR MUST BE CARRIED OUT IN SUCH A WAY THAT ALL REQUIREMENTS UNDER THE HEALTH AND SAFETY AT WORK ACT ARE SATISFIED.
 6. ALL WORK IS TO BE CARRIED OUT IN COMPLIANCE WITH THE REQUIREMENTS OF THE STATUTORY AUTHORITIES AND CONSTRUCTION DESIGN AND MANAGEMENT REGULATIONS.

- KEY**
- PROPOSED NEW / RESURFACED FOOTWAY
 - PROPOSED NEW / RESURFACED CARRIAGEWAY
 - PROPOSED RAISED TABLE
 - PROPOSED SHARED USE PATH
 - PROPOSED CYCLEWAY
 - PROPOSED GRASS VERGE
 - PROPOSED HIGH FRICTION SURFACING
 - PROPOSED EARTHWORK
 - PROPOSED SINUSOIDAL HUMP
 - PROPOSED KERB
 - PROPOSED EDGE KERB
 - PROPOSED DUTCH KERB
 - PROPOSED TACTILE PAVING - CONTROLLED
 - PROPOSED TACTILE PAVING - UNCONTROLLED
 - PROPOSED CORDUROY WARNING PAVING
 - PROPOSED GULLY
 - PROPOSED V CHANNEL
 - PROPOSED BOLLARD
 - PROPOSED SIGNALS
 - PROPOSED / RELOCATED SIGN
 - PROPOSED TREE CANOPY
 - PROPOSED YELLOW ROAD MARKINGS
 - PROPOSED WHITE ROAD MARKINGS

ISSUE/REVISION		
B	2025-02-28	SECOND ISSUE
A	2024-11-20	FIRST ISSUE
VR	DATE	DESCRIPTION

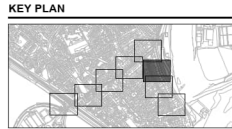


PROJECT NUMBER
60718869

SHEET TITLE
ROUTE 5
GENERAL ARRANGEMENT
SHEET 6 OF 8

SHEET NUMBER
60718869-SHT-CON-DD-0105-006

RESIDUAL HAZARDS IDENTIFIED	
ITEM	DESCRIPTION
1	

ISSUE STATUS: **DETAILED DESIGN**

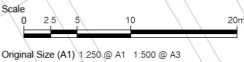




REFER TO SHEET 60718869-SHT-CON-DD-0105-008

RESIDUAL HAZARDS IDENTIFIED	
ITEM	DESCRIPTION
1	

ISSUE STATUS: DETAILED DESIGN

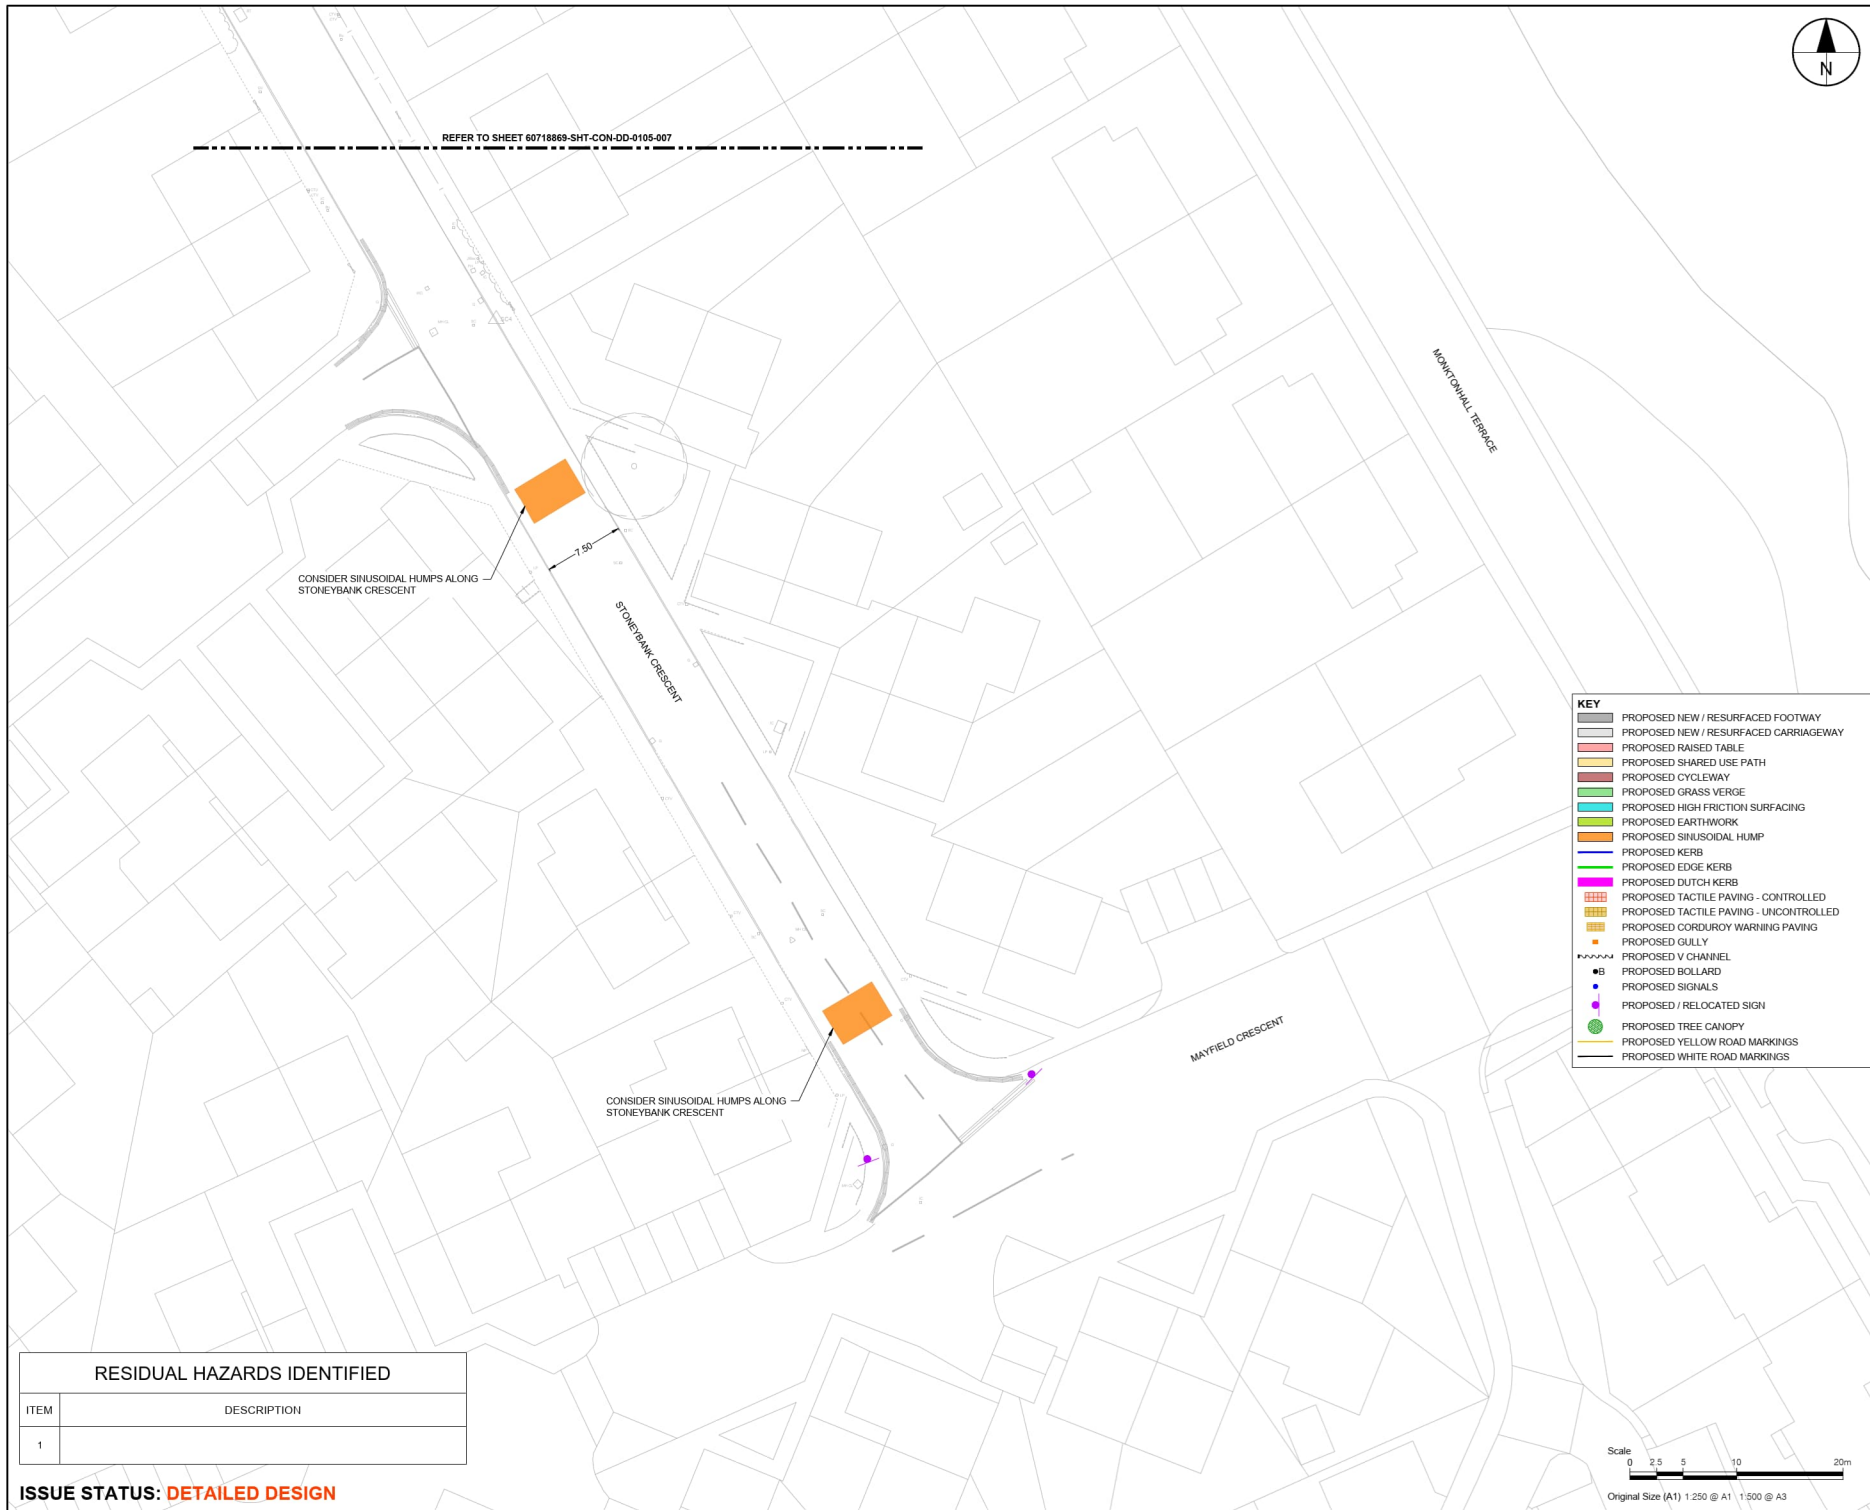

AECOM
1 Tanfield
EDINBURGH, EH3 5DA
+44 (0) 131 301 8600 tel
+44 (0) 131 301 8699 fax
www.aecom.com


NOTES

1. ALL WORKS TO BE EXECUTED IN ACCORDANCE WITH THE SPECIFICATION FOR HIGHWAY WORKS - THE MANUAL OF CONTRACT DOCUMENTS FOR HIGHWAY WORKS, DESIGN MANUAL FOR ROADS AND BRIDGES, TRAFFIC SIGNS MANUAL AND LOCAL COUNCIL GUIDELINES.
2. ALL DIMENSIONS ARE IN METRES UNLESS STATED OTHERWISE. ALL LEVELS ARE IN METRES AND RELATE TO ORDNANCE DATUM.
3. DO NOT SCALE FROM ANY DRAWING. WORK TO FIGURED DIMENSIONS ONLY. ANY DISCREPANCIES IN DIMENSION ARE TO BE REFERRED TO THE DESIGNER BEFORE WORK IS PUT TO HAND.
4. ALL DIMENSIONS AND LEVELS ARE TO BE CHECKED ON SITE BY THE CONTRACTOR PRIOR TO PREPARING ANY WORKING DRAWINGS OR COMMENCING ON SITE.
5. ALL WORKS BY THE CONTRACTOR MUST BE CARRIED OUT IN SUCH A WAY THAT ALL REQUIREMENTS UNDER THE HEALTH AND SAFETY AT WORK ACT ARE SATISFIED.
6. ALL WORK IS TO BE CARRIED OUT IN COMPLIANCE WITH THE REQUIREMENTS OF THE STATUTORY AUTHORITIES AND CONSTRUCTION DESIGN AND MANAGEMENT REGULATIONS.

KEY	
	PROPOSED NEW / RESURFACED FOOTWAY
	PROPOSED NEW / RESURFACED CARRIAGEWAY
	PROPOSED RAISED TABLE
	PROPOSED SHARED USE PATH
	PROPOSED CYCLEWAY
	PROPOSED GRASS VERGE
	PROPOSED HIGH FRICTION SURFACING
	PROPOSED EARTHWORK
	PROPOSED SINUSOIDAL HUMP
	PROPOSED KERB
	PROPOSED EDGE KERB
	PROPOSED DUTCH KERB
	PROPOSED TACTILE PAVING - CONTROLLED
	PROPOSED TACTILE PAVING - UNCONTROLLED
	PROPOSED CORDUROY WARNING PAVING
	PROPOSED GULLY
	PROPOSED V CHANNEL
	PROPOSED BOLLARD
	PROPOSED SIGNALS
	PROPOSED / RELOCATED SIGN
	PROPOSED TREE CANOPY
	PROPOSED YELLOW ROAD MARKINGS
	PROPOSED WHITE ROAD MARKINGS

RESIDUAL HAZARDS IDENTIFIED	
ITEM	DESCRIPTION
1	


ISSUE STATUS: **DETAILED DESIGN**

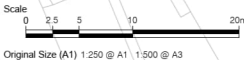

ISSUE/REVISION

REV	DATE	DESCRIPTION
B	2025-02-28	SECOND ISSUE
A	2024-11-20	FIRST ISSUE
VR	DATE	DESCRIPTION

KEY PLAN

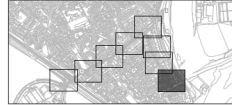

PROJECT NUMBER

60718869

SHEET TITLE

ROUTE 5
GENERAL ARRANGEMENT
SHEET 8 OF 8

SHEET NUMBER

60718869-SHT-CON-DD-0105-008