
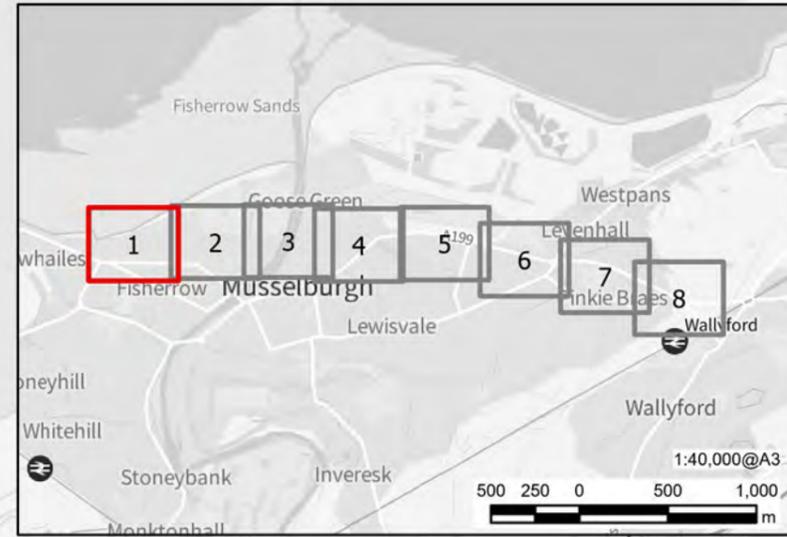


This drawing has been prepared for the use of AECOM only. It may not be used, modified, reproduced or used again by third parties, except as agreed by AECOM, or as required by law. AECOM accepts no responsibility, and denies any liability whatsoever, to any party that uses or relies on this drawing without AECOM's express written consent. Do not scale this document. All measurements must be obtained from the stated dimensions.

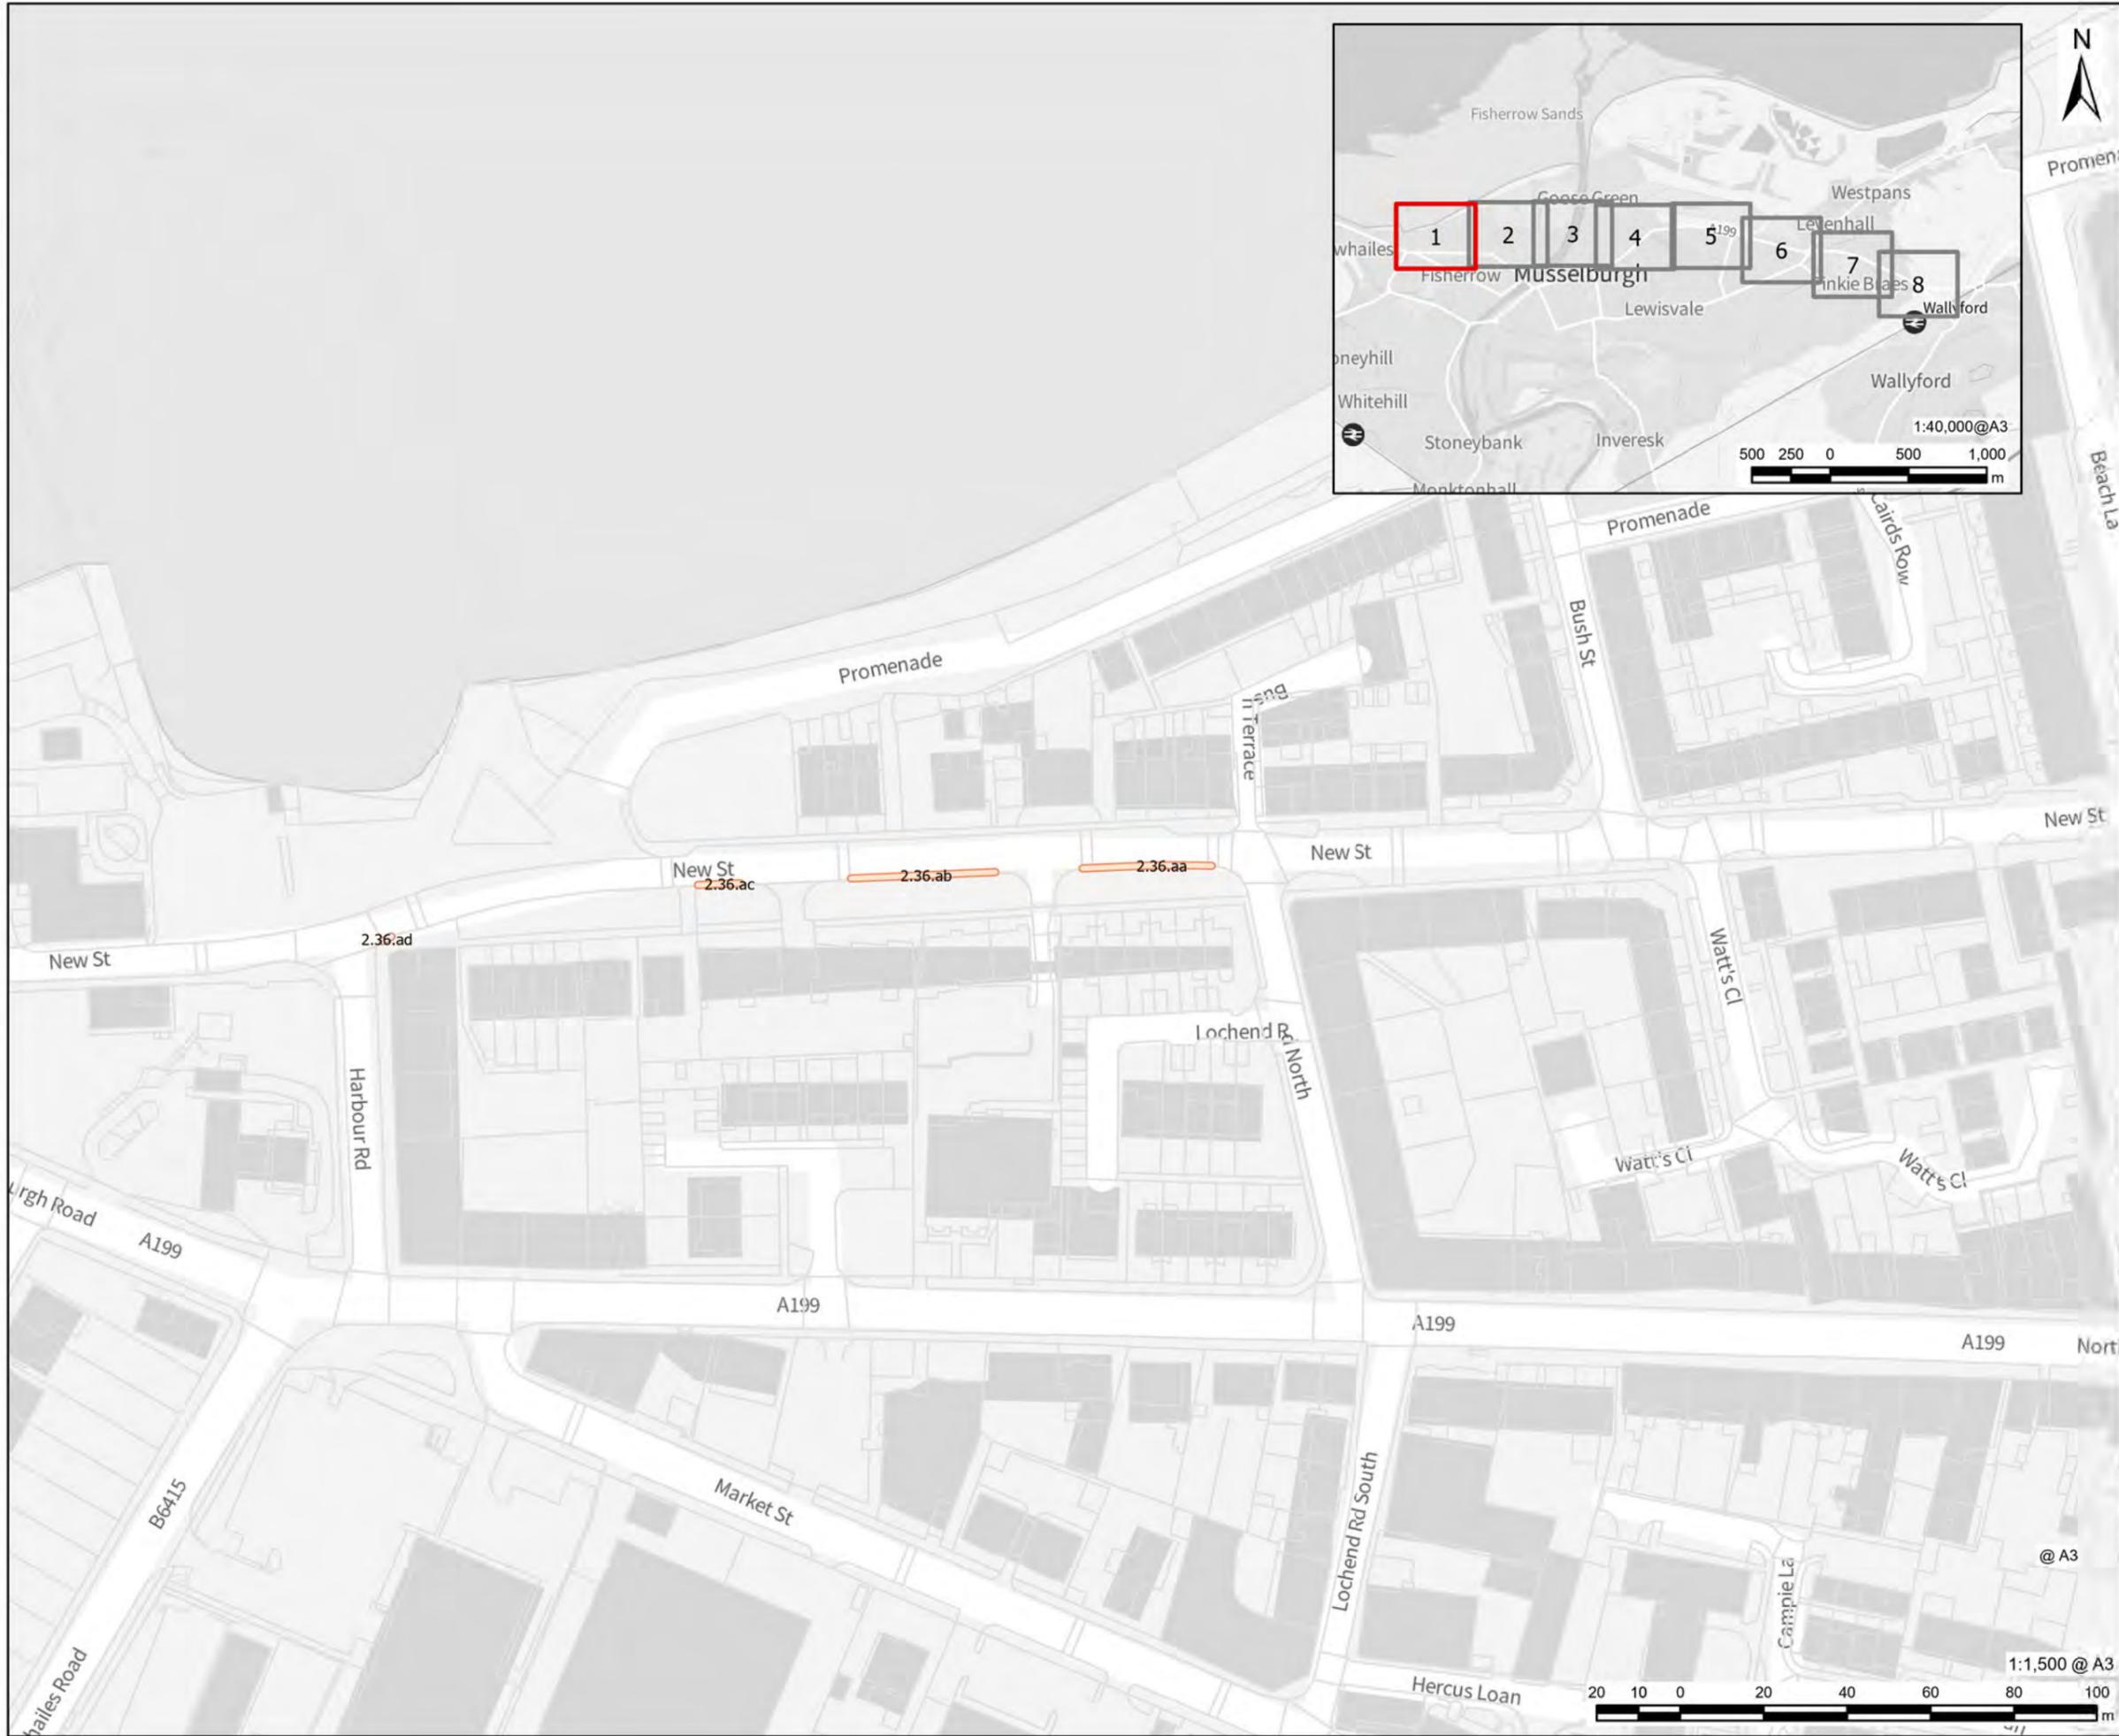

**PROJECT**

Musselburgh Active Travel

**CLIENT**

East Lothian Council

**CONSULTANT**

AECOM Limited  
 1 Tanfield,  
 Edinburgh,  
 EH3 5DA  
 www.aecom.com

**LEGEND**

Schedule 2 - Lengths of road where waiting is prohibited at any time

**NOTES**

Reproduced from Ordnance Survey digital map data © Crown copyright 2024. All rights reserved. Licence number 100005220.  
 Contains OS data © Crown Copyright and database right 2025  
 Contains data from OS Zoomstack

**ISSUE PURPOSE**

FINAL

**PROJECT NUMBER**


60718869



**FIGURE TITLE**

Musselburgh Proposed Traffic Order Restrictions - Route 2

**FIGURE NUMBER**

Sheet 1 of 8

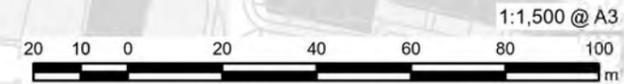

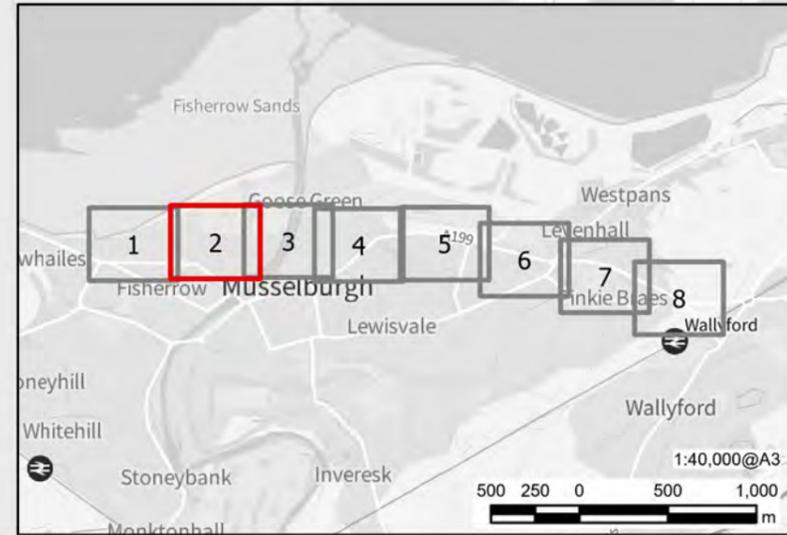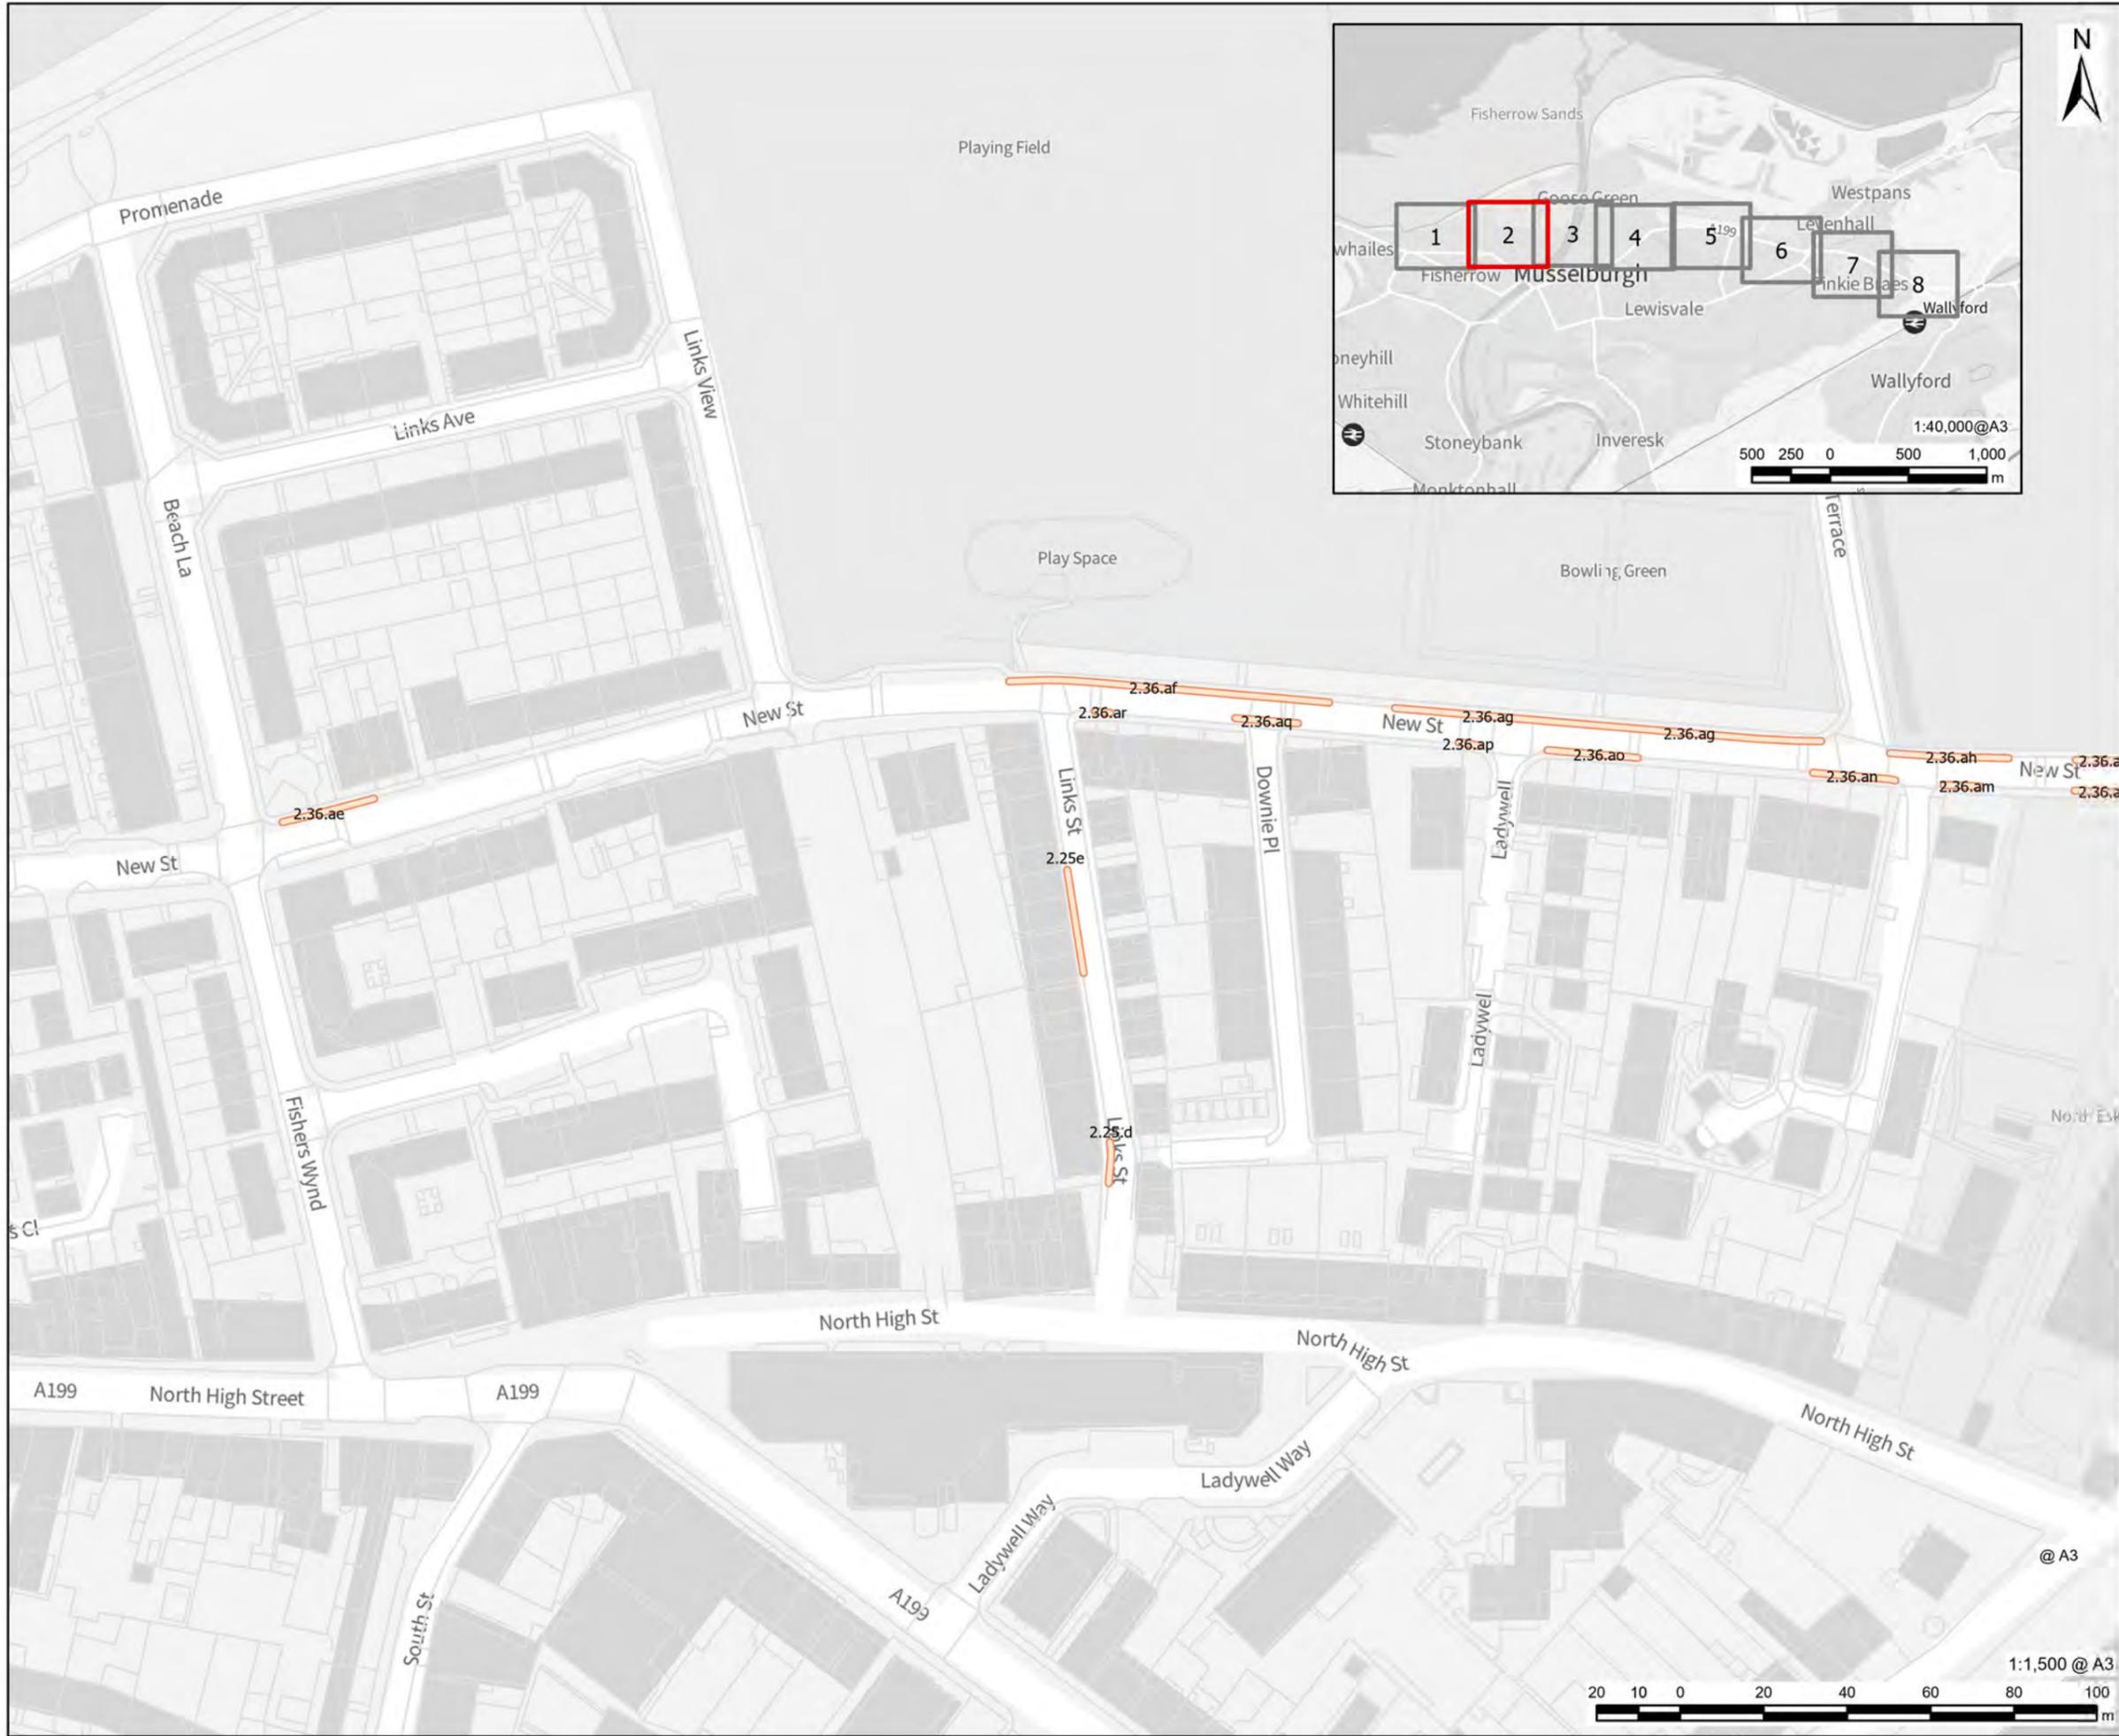

**NOTES**

Reproduced from Ordnance Survey digital map data © Crown copyright 2024. All rights reserved. Licence number 100005220.  
 Contains OS data © Crown Copyright and database right 2025  
 Contains data from OS Zoomstack

**ISSUE PURPOSE**

FINAL

**PROJECT NUMBER**

60718869


**FIGURE TITLE**

Musselburgh Proposed Traffic Order Restrictions - Route 2

**FIGURE NUMBER**

Sheet 2 of 8



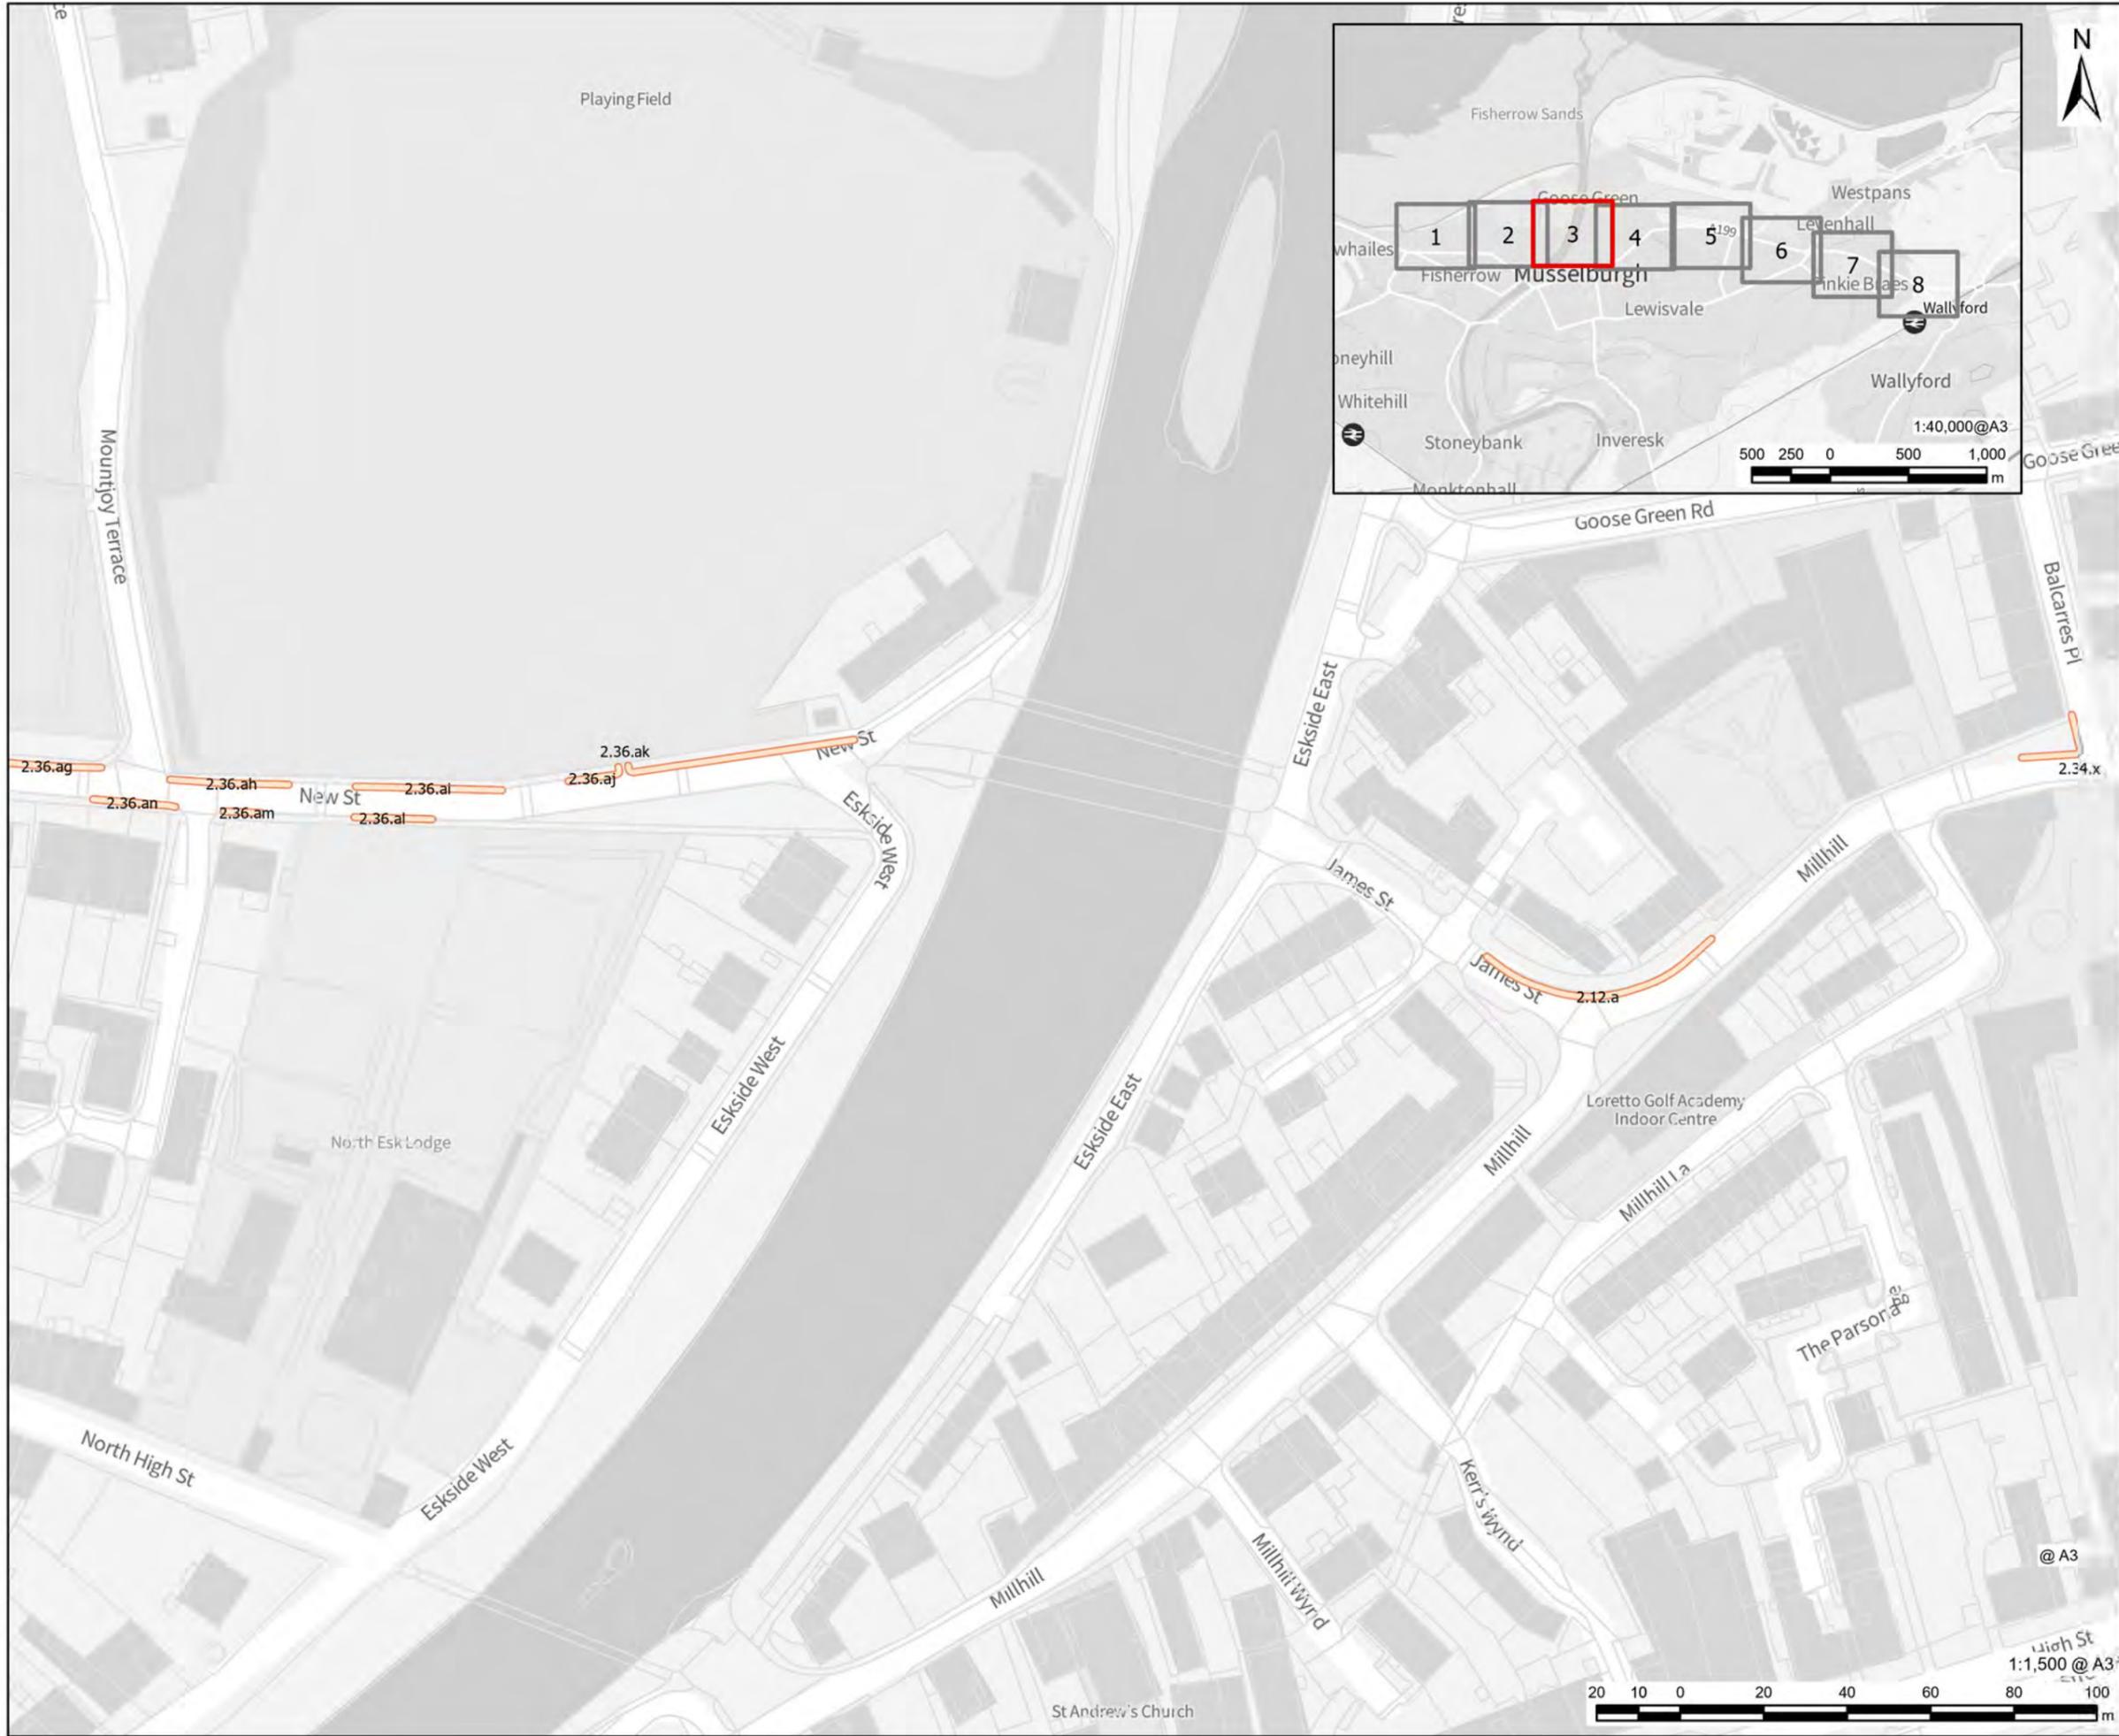

**PROJECT**  
Musselburgh Active Travel

**CLIENT**  
East Lothian Council

**CONSULTANT**  
AECOM Limited  
1 Tanfield,  
Edinburgh,  
EH3 5DA  
www.aecom.com

**LEGEND**  
 Schedule 2 - Lengths of road where waiting is prohibited at any time



**NOTES**  
 Reproduced from Ordnance Survey digital map data © Crown copyright 2024. All rights reserved. Licence number 100005220.  
 Contains OS data © Crown Copyright and database right 2025  
 Contains data from OS Zoomstack



**ISSUE PURPOSE**  
FINAL

**PROJECT NUMBER**  
60718869


**FIGURE TITLE**  
Musselburgh Proposed Traffic Order Restrictions - Route 2

**FIGURE NUMBER**  
Sheet 3 of 8

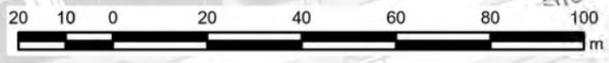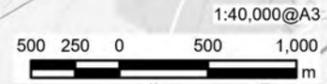


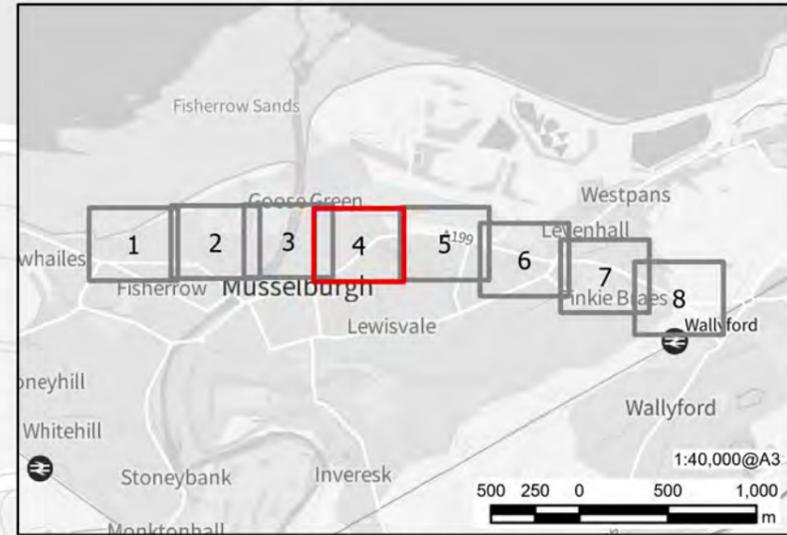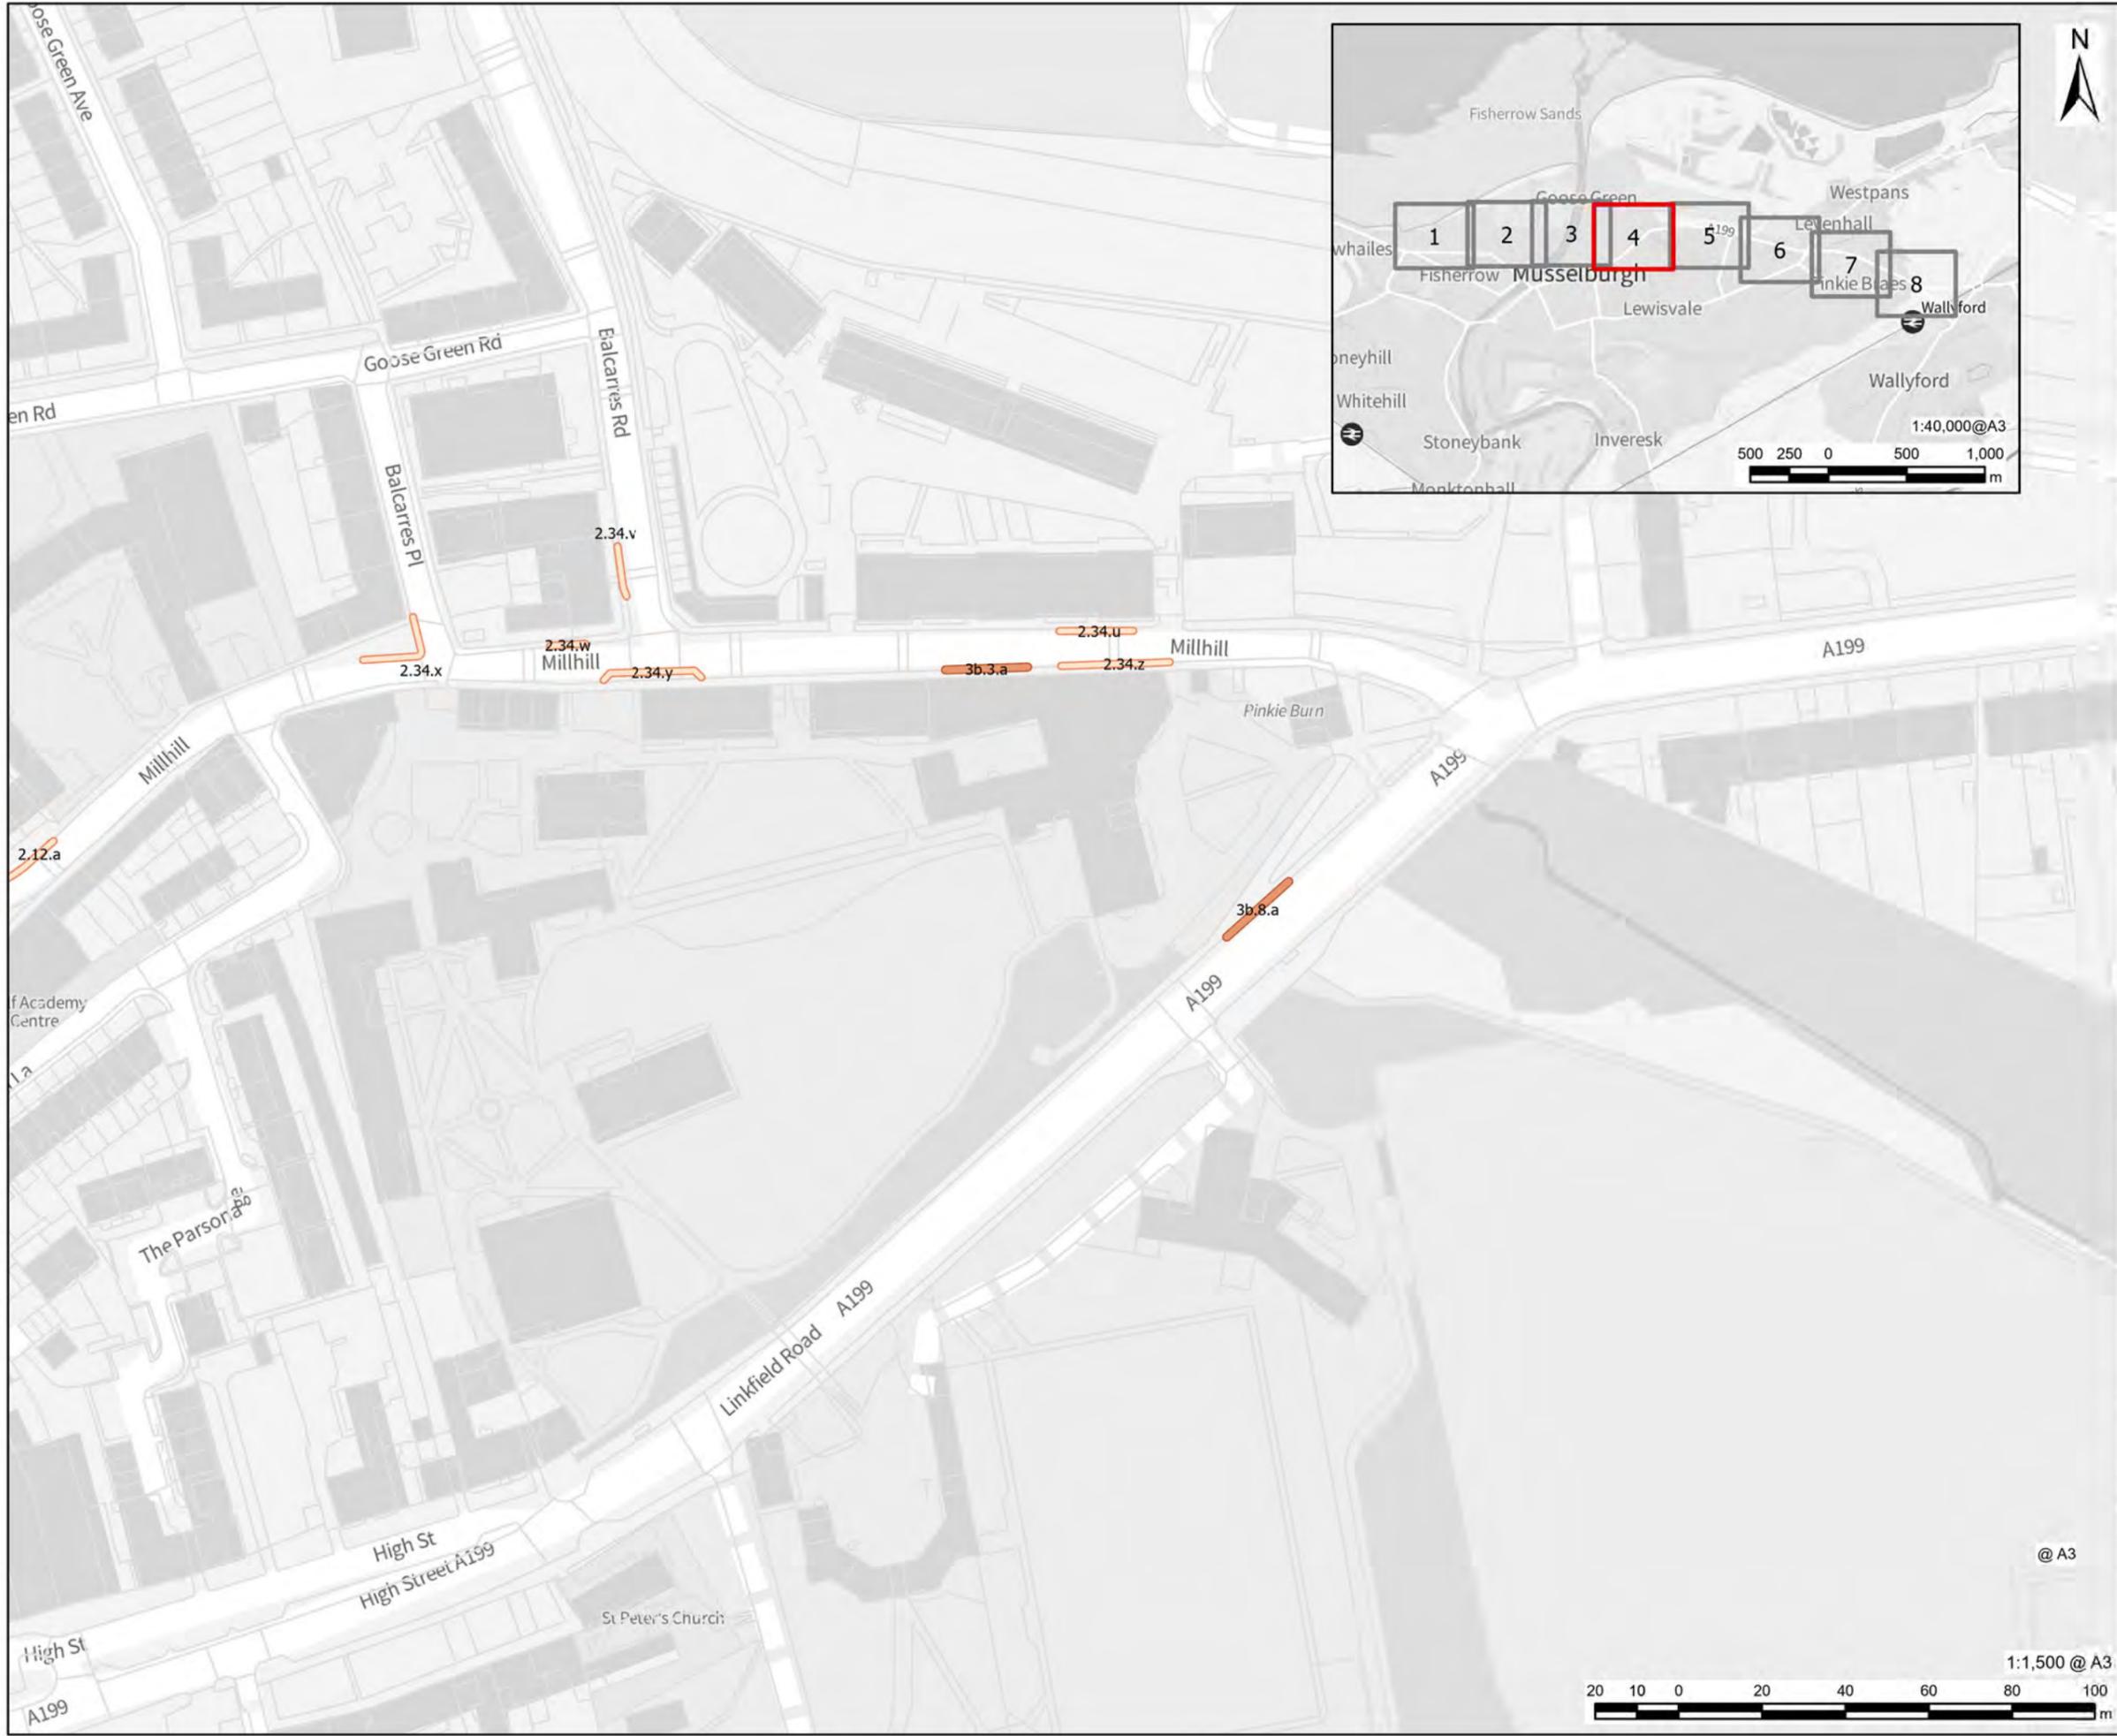

- LEGEND**
- Schedule 2 - Lengths of road where waiting is prohibited at any time
  - Schedule 3b - Lengths of road where waiting is prohibited between the hours of 8.30 am and 5.30 pm on any day

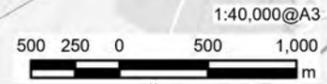

@ A3

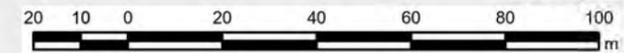

**NOTES**  
Reproduced from Ordnance Survey digital map data © Crown copyright 2024. All rights reserved. Licence number 100005220.

Contains OS data © Crown Copyright and database right 2025  
Contains data from OS Zoomstack

**ISSUE PURPOSE**

FINAL

**PROJECT NUMBER**

60718869



**FIGURE TITLE**

Musselburgh Proposed Traffic Order Restrictions - Route 2

**FIGURE NUMBER**

Sheet 4 of 8

This drawing has been prepared for the use of AECOM's client. It may not be used, modified, reproduced or used again by third parties, except as agreed by AECOM or as required by law. AECOM accepts no responsibility, and denies any liability whatsoever, to any party that uses or relies on this drawing without AECOM's express written consent. Do not scale this document. All measurements must be obtained from the stated dimensions.

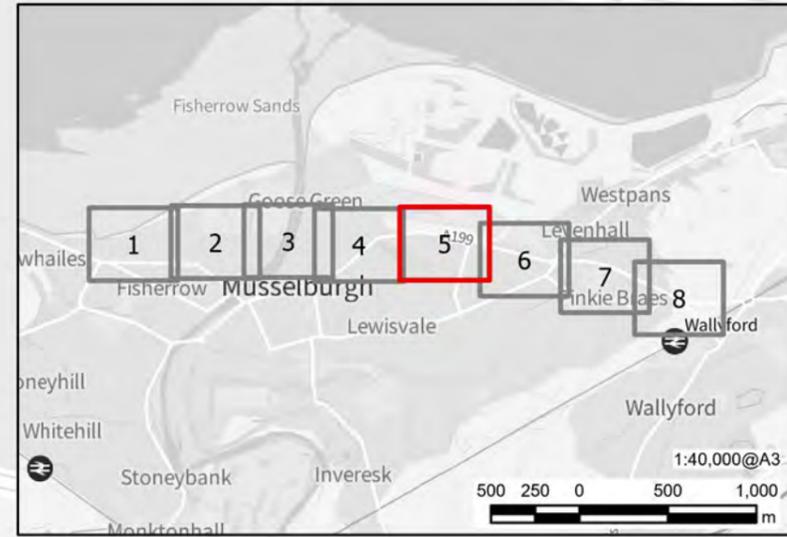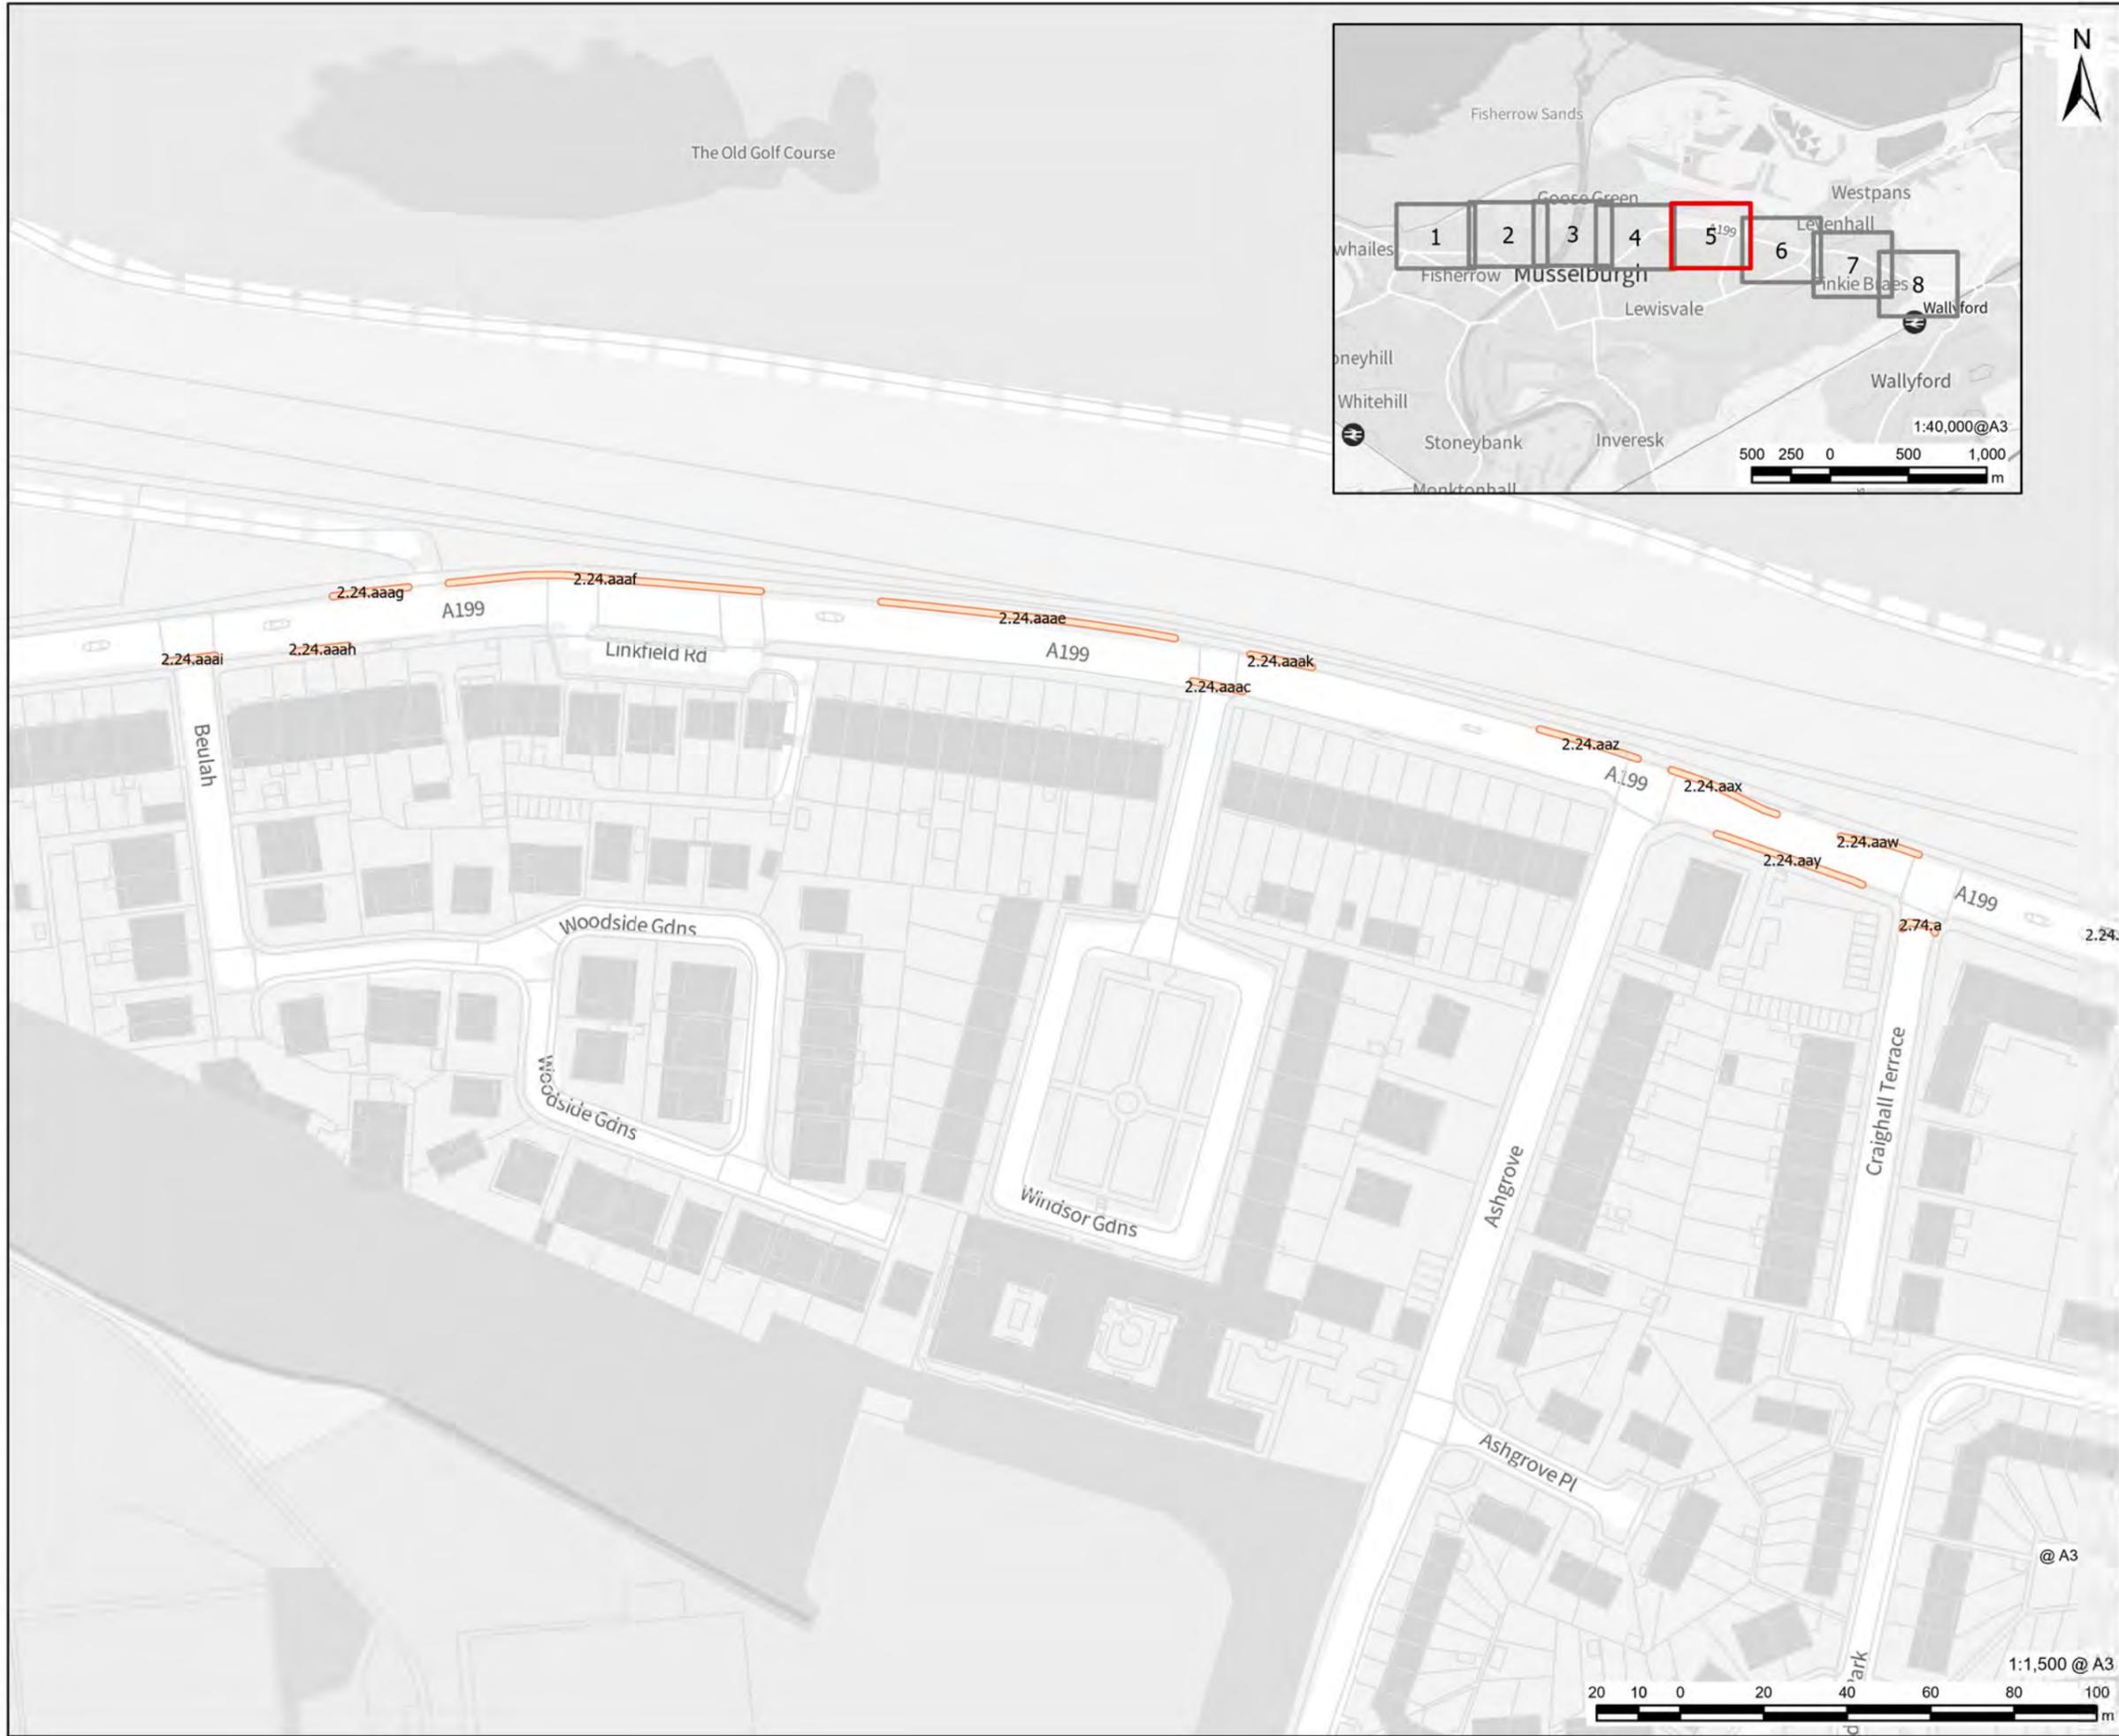

**NOTES**  
Reproduced from Ordnance Survey digital map data © Crown copyright 2024. All rights reserved. Licence number 100005220.

Contains OS data © Crown Copyright and database right 2025  
Contains data from OS Zoomstack



**ISSUE PURPOSE**  
FINAL

**PROJECT NUMBER**  
60718869

**FIGURE TITLE**  
Musselburgh Proposed Traffic Order Restrictions - Route 2

**FIGURE NUMBER**  
Sheet 5 of 8

This drawing has been prepared for the use of AECOM's client. It may not be used, modified, reproduced or passed on to any other party without the prior written consent of AECOM. AECOM accepts no responsibility, and denies any liability whatsoever, to any party that uses or relies on this drawing without AECOM's express written consent. Do not scale the drawing. All measurements must be obtained from the stated dimensions.

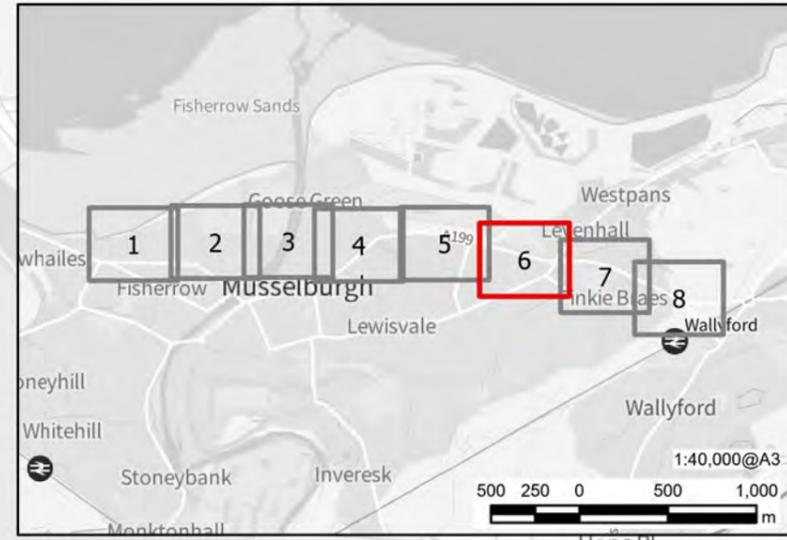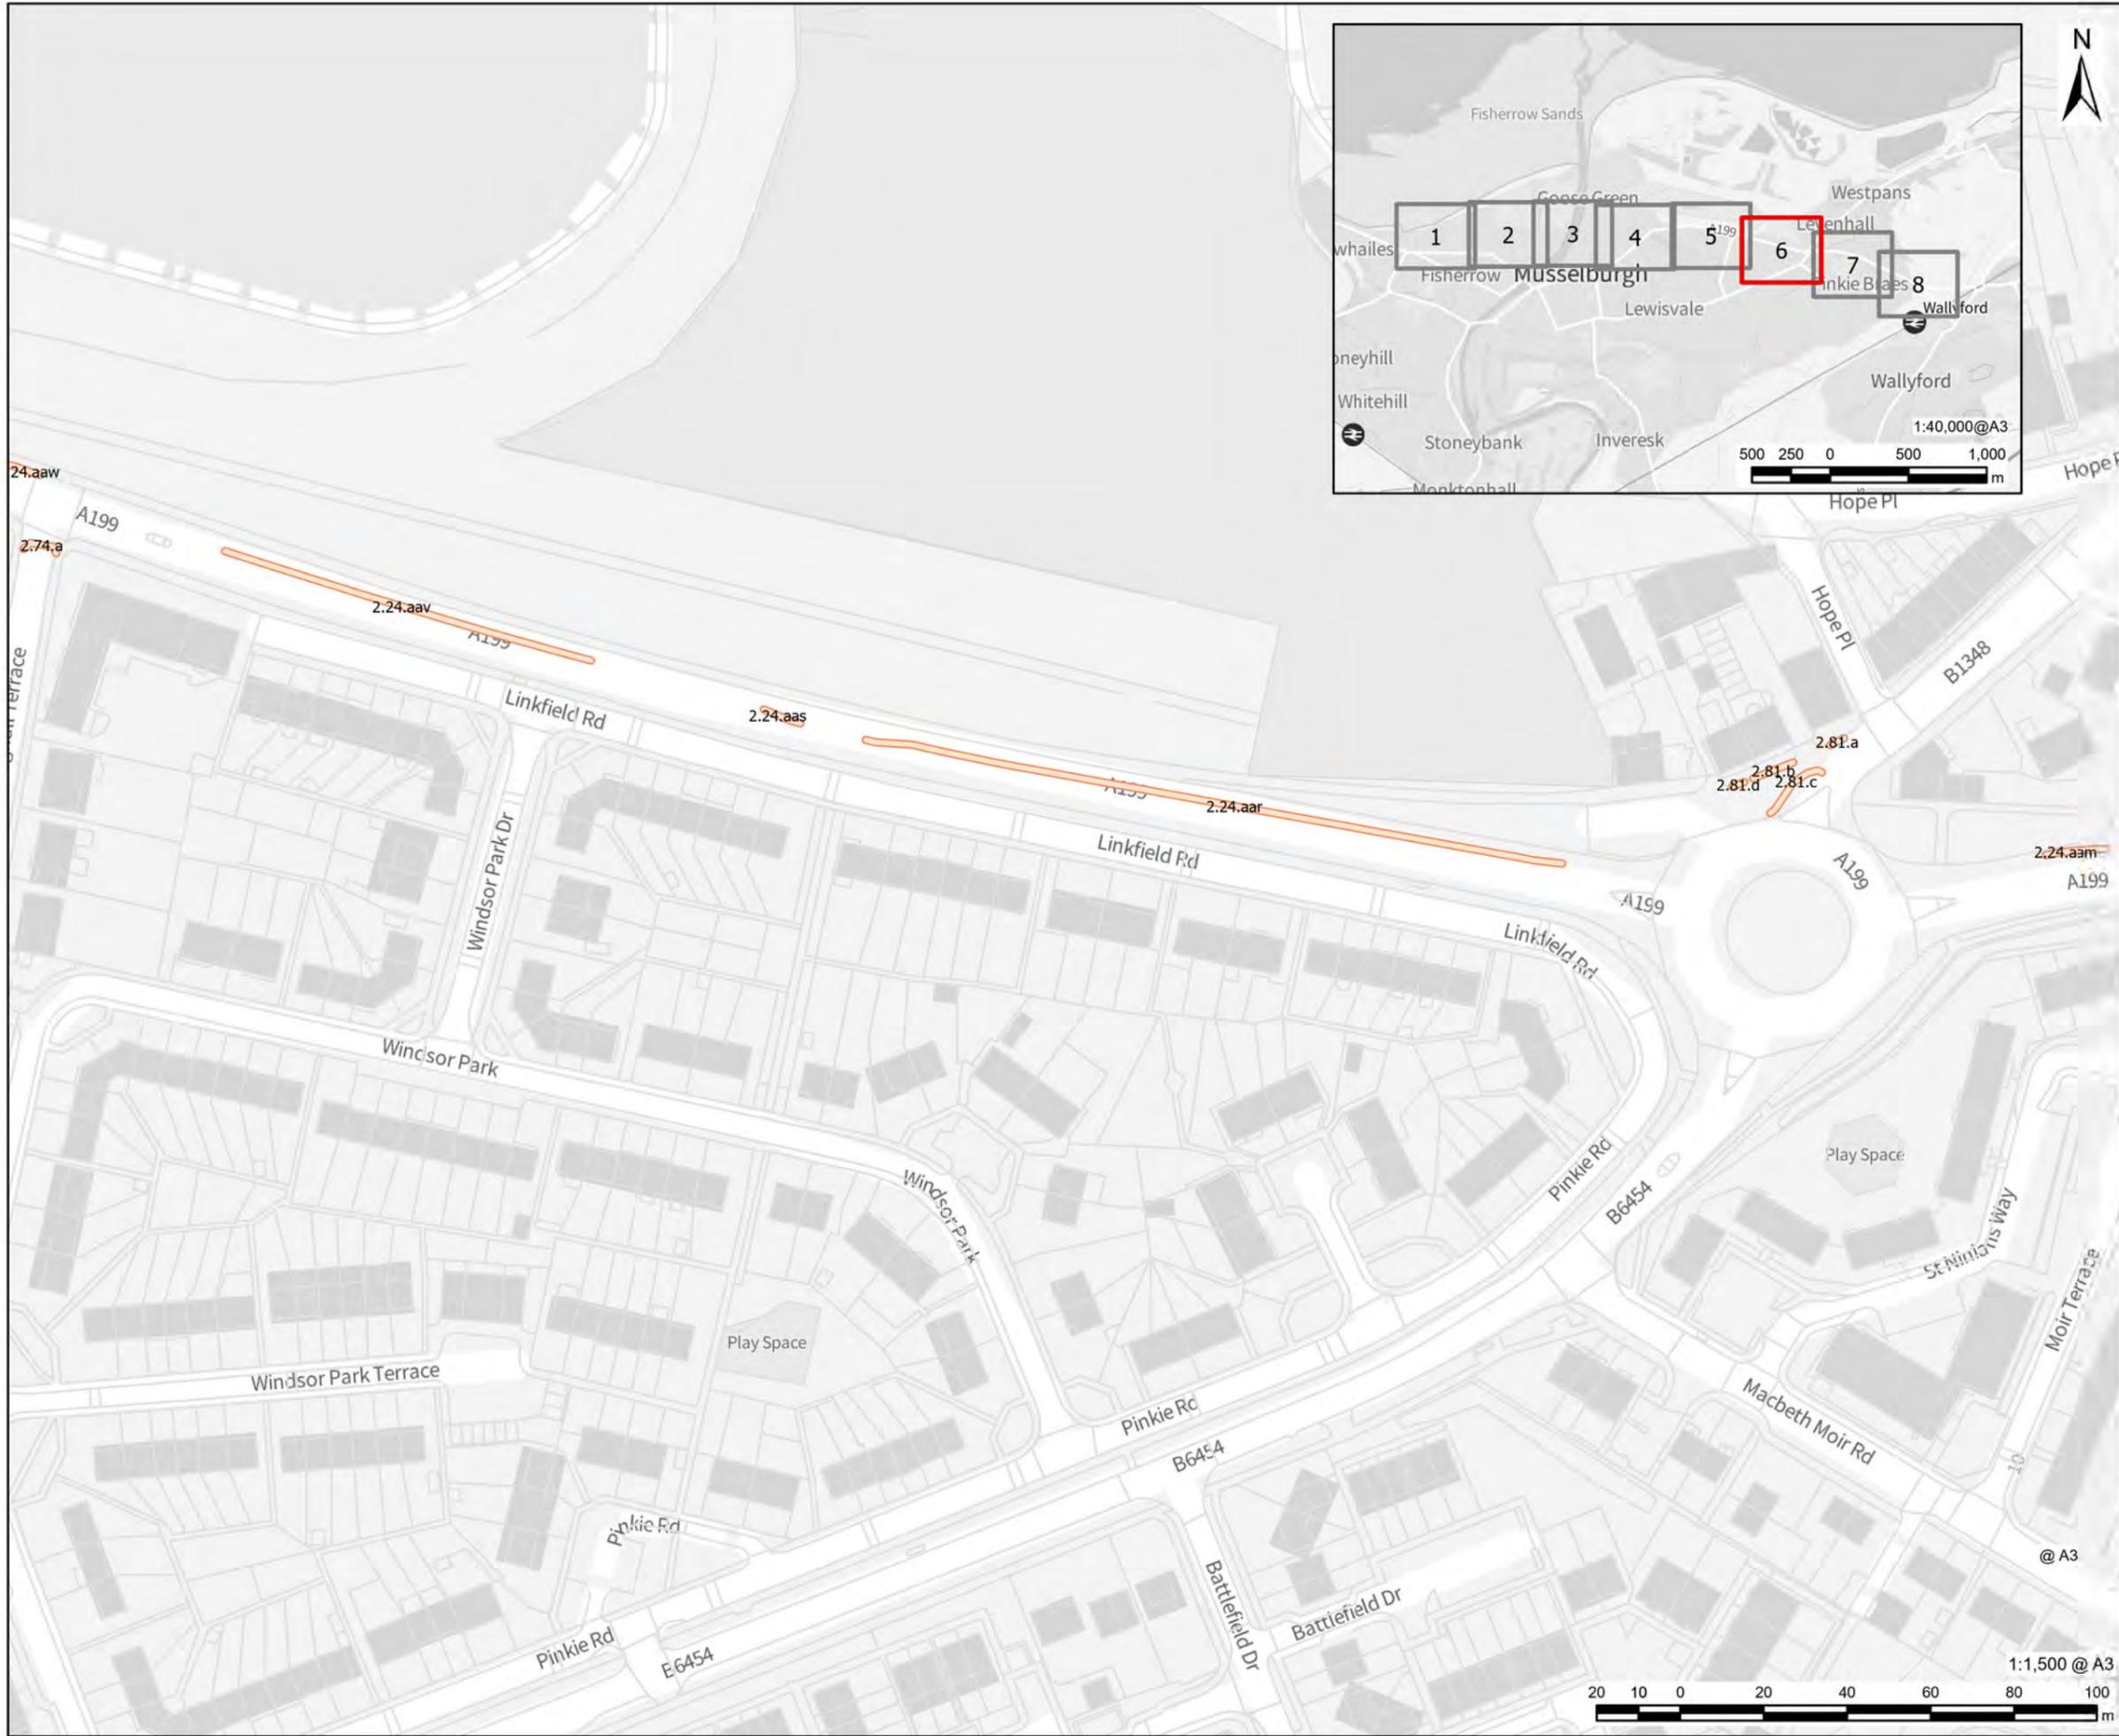

# AECOM

**PROJECT**  
Musselburgh Active Travel

**CLIENT**  
East Lothian Council

**CONSULTANT**  
AECOM Limited  
1 Tanfield,  
Edinburgh,  
EH3 5DA  
www.aecom.com

**LEGEND**  
Schedule 2 - Lengths of road where waiting is prohibited at any time

**NOTES**  
Reproduced from Ordnance Survey digital map data © Crown copyright 2024. All rights reserved. Licence number 100005220.

Contains OS data © Crown Copyright and database right 2025  
Contains data from OS Zoomstack

**ISSUE PURPOSE**  
FINAL



**PROJECT NUMBER**  
60718869

**FIGURE TITLE**  
Musselburgh Proposed Traffic Order Restrictions - Route 2

**FIGURE NUMBER**  
Sheet 6 of 8



This drawing has been prepared for the use of AECOM's client. It may not be used, modified, reproduced or used in any way without the prior written consent of AECOM. AECOM accepts no responsibility, and denies any liability whatsoever, to any party that uses or relies on this drawing without AECOM's express written consent. Do not scale the drawing. All measurements must be obtained from the stated dimensions.

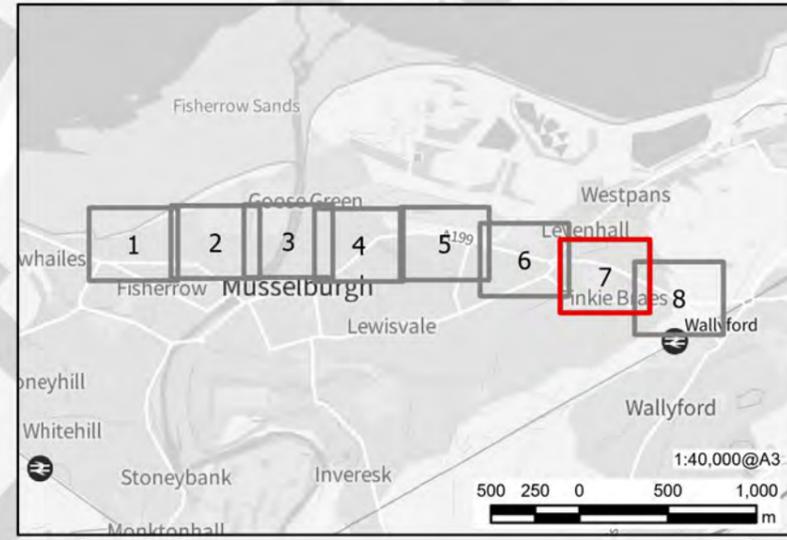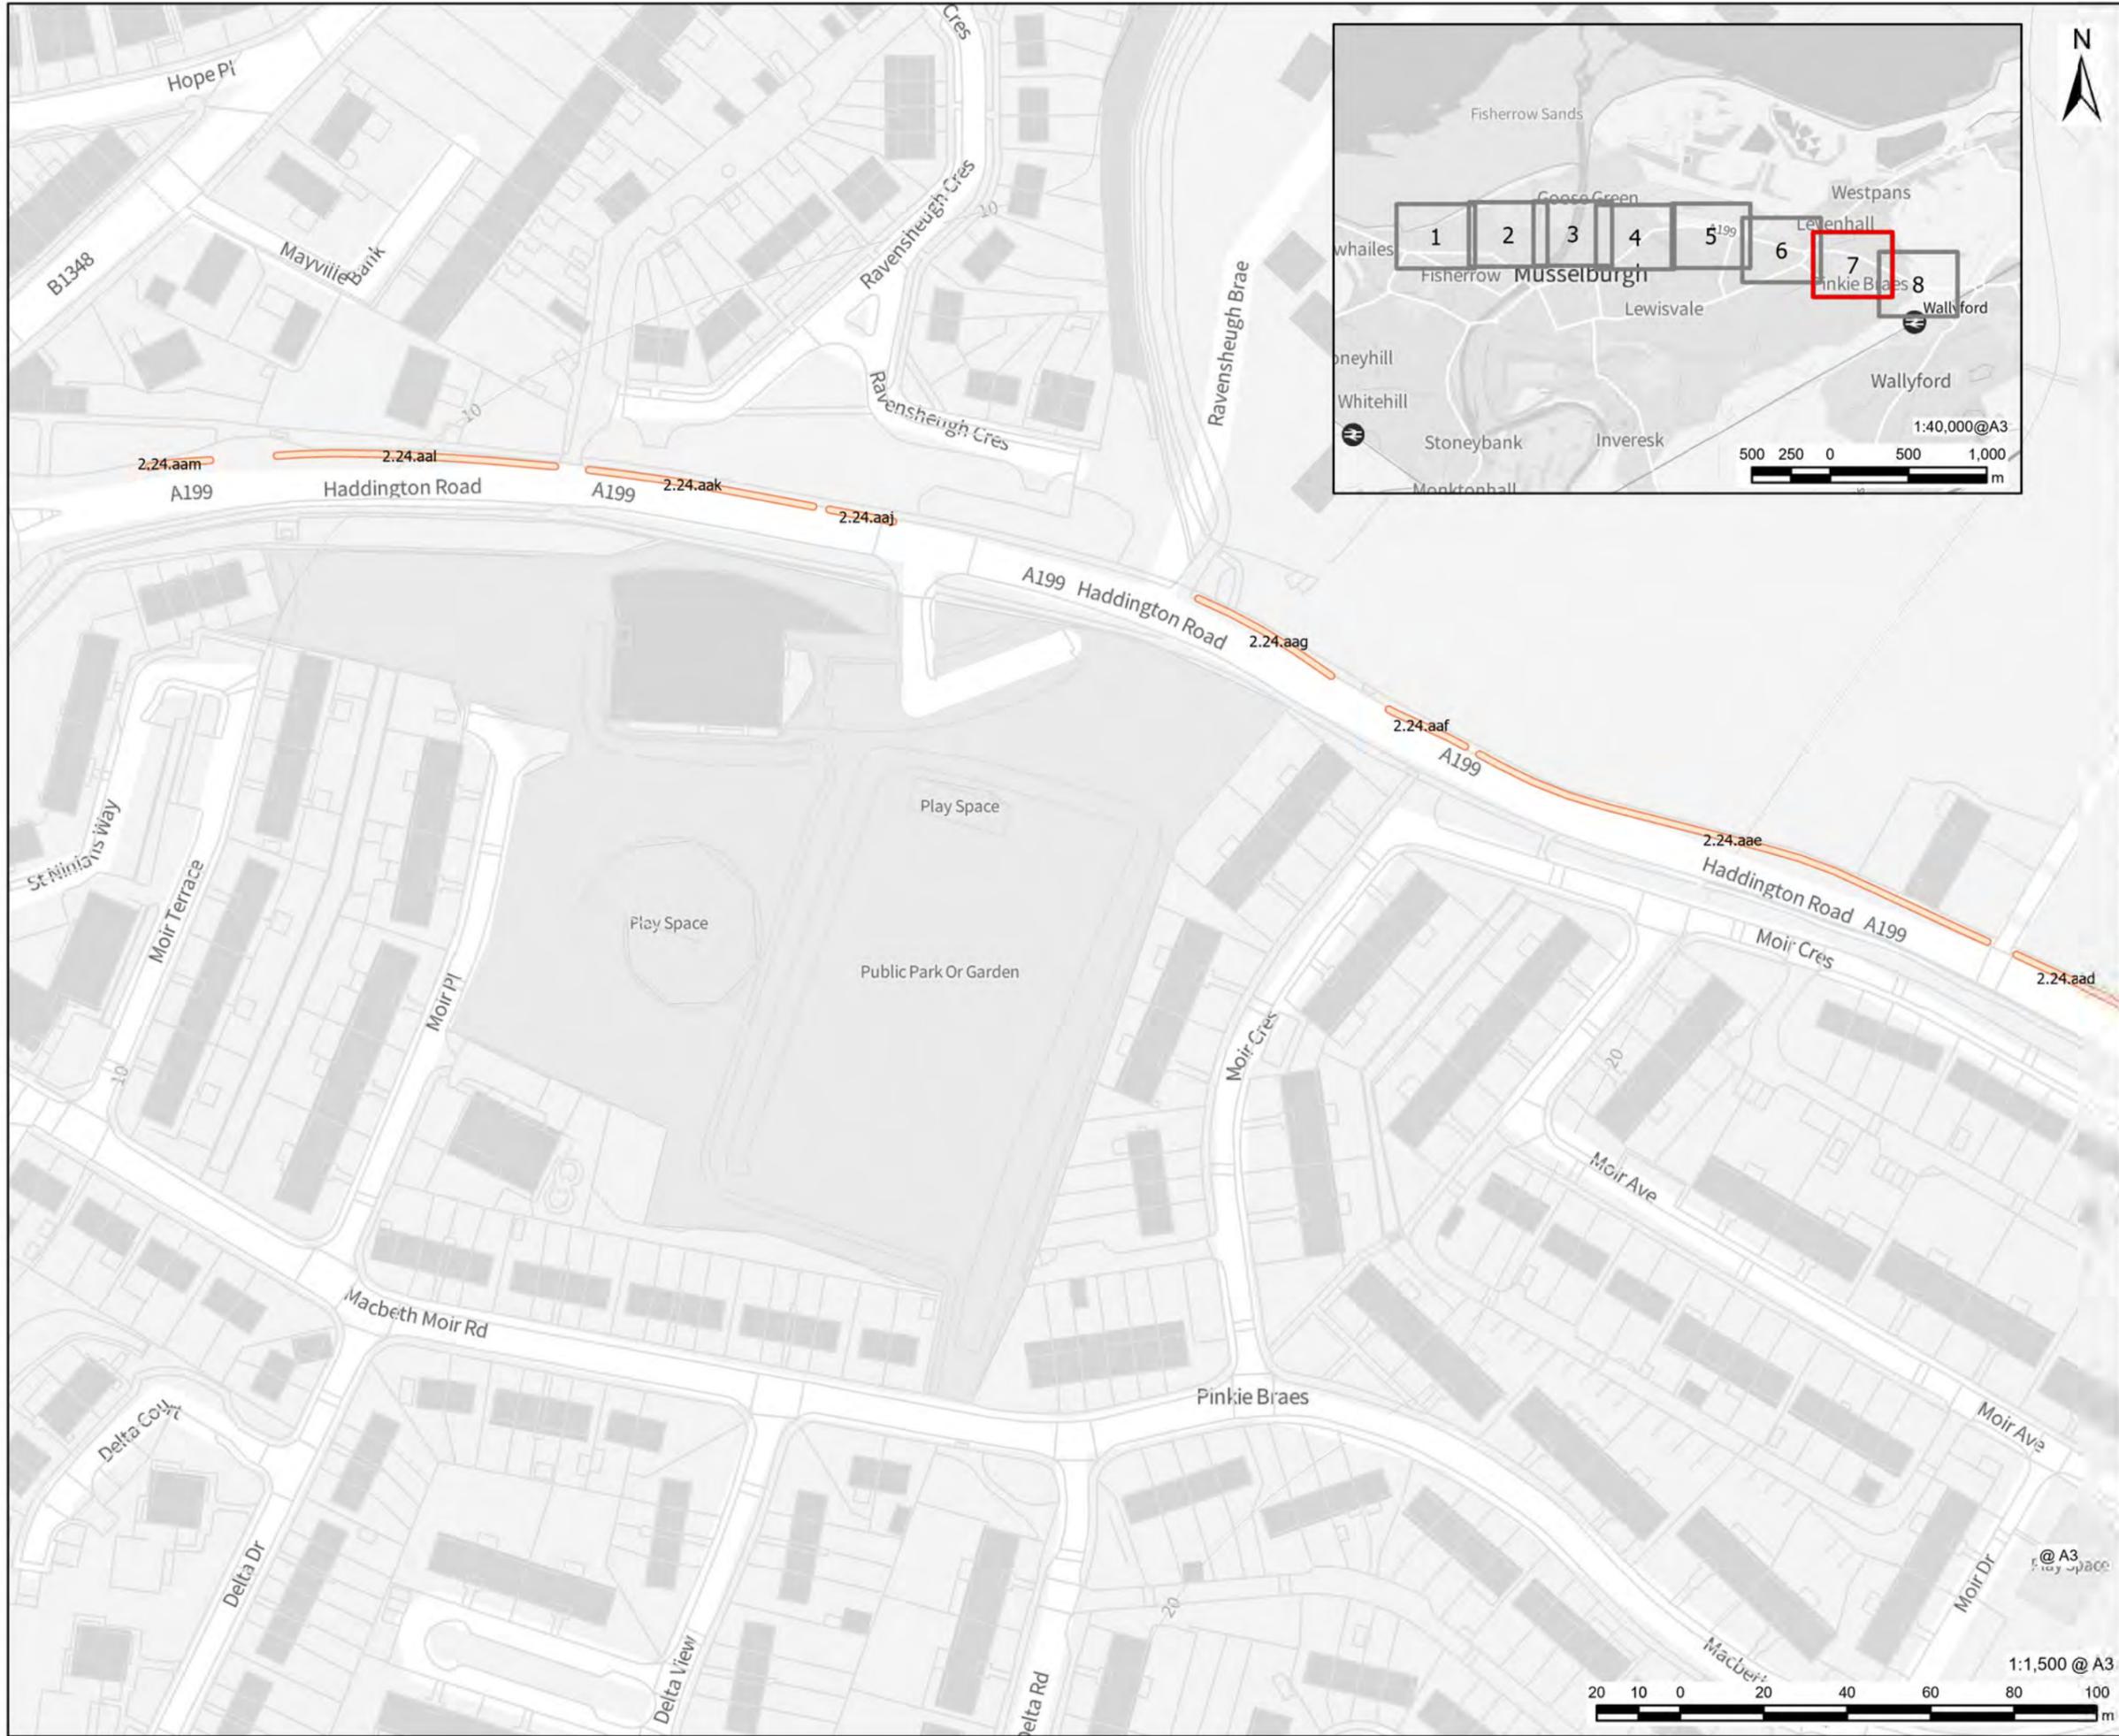

**AECOM**  
**PROJECT**  
 Musselburgh Active Travel  
**CLIENT**  
 East Lothian Council  
**CONSULTANT**  
 AECOM Limited  
 1 Tanfield,  
 Edinburgh,  
 EH3 5DA  
 www.aecom.com

**LEGEND**  
 Schedule 2 - Lengths of road where waiting is prohibited at any time

**NOTES**  
 Reproduced from Ordnance Survey digital map data © Crown copyright 2024. All rights reserved. Licence number 100005220.  
 Contains OS data © Crown Copyright and database right 2025  
 Contains data from OS Zoomstack



**ISSUE PURPOSE**  
 FINAL

**PROJECT NUMBER**  
 60718869

**FIGURE TITLE**  
 Musselburgh Proposed Traffic Order Restrictions - Route 2

**FIGURE NUMBER**  
 Sheet 7 of 8

This drawing has been prepared for the use of AECOM's client. It may not be used, modified, reproduced or used again by any party that uses or has drawn without AECOM's express written consent. Do not scale this document. All measurements must be obtained from the stated dimensions.

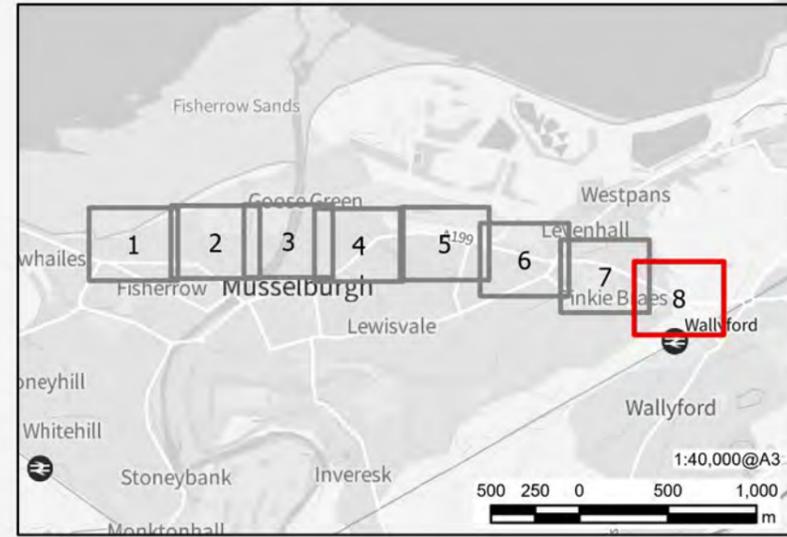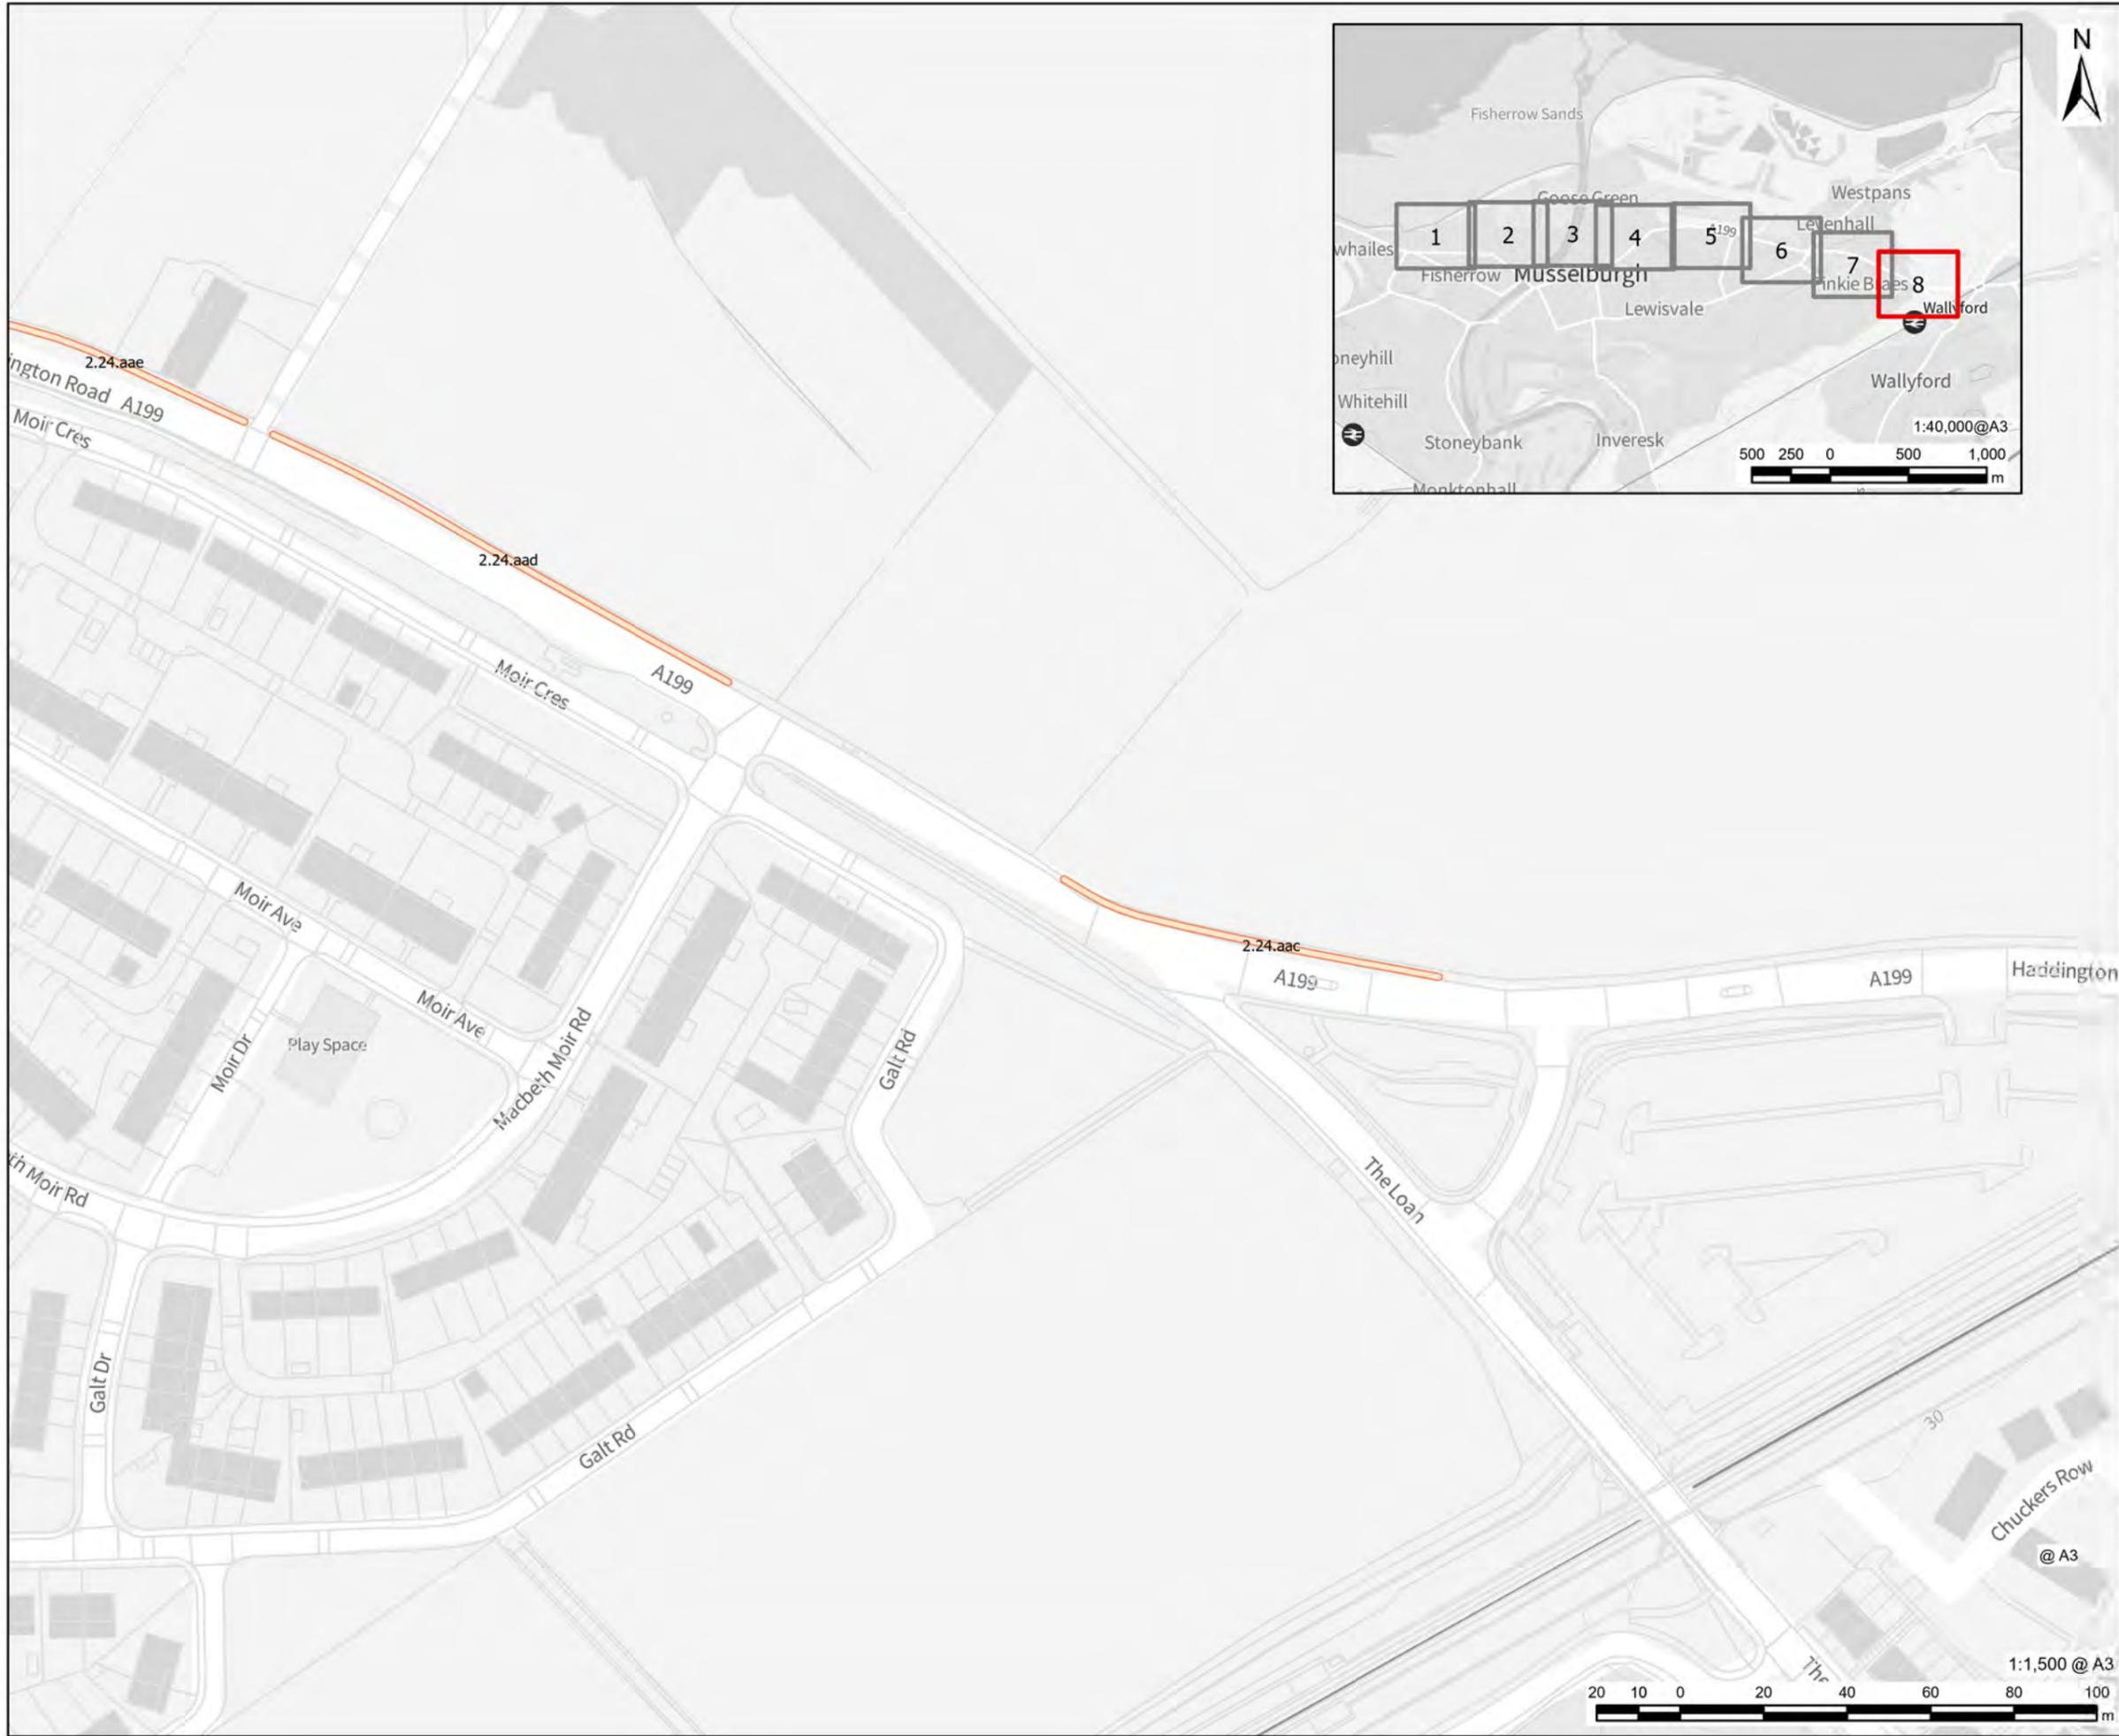

**NOTES**  
 Reproduced from Ordnance Survey digital map data © Crown copyright 2024. All rights reserved. Licence number 100005220.

Contains OS data © Crown Copyright and database right 2025  
 Contains data from OS Zoomstack

**ISSUE PURPOSE**

FINAL

**PROJECT NUMBER**

60718869

**FIGURE TITLE**

Musselburgh Proposed Traffic Order Restrictions - Route 2

**FIGURE NUMBER**

Sheet 8 of 8

This drawing has been prepared for the use of AECOM's client. It may not be used, modified, reproduced or passed on to any third party without the prior written consent of AECOM. AECOM accepts no responsibility, and denies any liability whatsoever, to any party that uses or relies on this drawing without AECOM's express written consent. Do not scale this document. All measurements must be obtained from the stated dimensions.

