

**EAST LoTHIAN COUNCIL (OFF-STREET COASTAL PARKING PLACES) (ONE WAY) CONSOLIDATION ORDER 2017, VARIATION NO.3 AND PROHIBITION ON OVERNIGHT PARKING ORDER**

**TO – 117/25**

EAST LoTHIAN COUNCIL, the local authority for the administrative area of East Lothian constituted under the Local Government etc. (Scotland) Act 1994, having its principal offices at John Muir House, Haddington, East Lothian, EH41 3HA ("the Council"), in exercise of the powers conferred on them by sections 1 and 35 of the Road Traffic Regulation Act 1984 (hereafter the "1984 Act") and of all other enabling powers and after consultation with the Traffic Commissioner and the Chief Constable of Police Scotland in accordance with Part III and V of Schedule 9 to the 1984 Act hereby make the following Order:

**1. CITATION AND COMMENCEMENT**

- 1.1 This Order may be cited as the "East Lothian Council (Off-Street Coastal Parking Places) (One Way) Consolidation Order 2017, Variation No.3 and Overnight Parking Order" and shall come into effect on 13<sup>th</sup> May 2025.

**2. DEFINITION**

- 2.1 In this Order, except where the context otherwise requires, the following expressions have the meanings hereby respectively assigned to them:

"**this Order**" means this East Lothian Council (Off-Street Coastal Parking Places) (One Way) Consolidation Order 2017, Variation No.3 and Prohibition on Overnight Parking Order;

"**2017 Order**" means the East Lothian Council (Off-Street Coastal Parking Places) (One Way) Consolidation Order 2017 TO/286/16;

"**Schedule 4**" is the schedule 4 annexed hereto; and

"**Penalty Charge Notice**" is a penalty for contravention of parking regulations under this Order.

**3. VARIATION – BAN ON OVERNIGHT PARKING**

- 3.1 Schedule 4 shall form part of the 2017 Order.
- 3.2 Paragraph 22(c) of the 2017 Order shall be deleted.
- 3.3 In relation to this clause 3 of this Order, unless otherwise stated, words and expressions used shall have the meaning given to them in the 2017 Order.
- 3.4 A clause 22.1 shall be inserted to the 2017 Order as follows:-

"22.1 There shall be no parking, waiting, loading and unloading by any Motor Vehicle and motorcycle during the prohibited hours in each of the car parks listed in Schedule 4 (and as shown in the Plans), except as authorised by the Council, including under a pay and display or

permit scheme as introduced by the Council and/or a traffic regulation order under the 1984 Act.

22.1.1 A Penalty Charge Notice, as permitted by the Road Traffic Act 1991, shall be payable in respect of a vehicle left in a parking place in breach of this Order.

22.1.2 The amount of the Penalty Charge Notice shall be £100, discounted to £50 if paid within 14 days; this shall increase to £150 if the Council issues a charge certificate in relation to the Penalty Charge.

22.1.3 A Penalty Charge Notice shall be attached to the vehicle, or handed to the owner or person who appears to be in charge of the vehicle, incurring the Penalty Charge Notice."

3.4 In all other respects the present provisions of the 2017 Order will remain in force.

#### 4. **BAN ON OVERNIGHT PARKING IN AREAS NOT IN THE 2017 ORDER**

4.1 In this section 4, except where the context otherwise requires, the following expressions have the meanings hereby respectively assigned to them:

"**Motor Cycle**" has the same meaning as in Section 136 of the 1984 Act;

"**Motor Vehicle**" has the same meaning as in Section 136 of the 1984 Act; and


"**Plans**" means Plan 1, Plan 2, Plan 3, Plan 4; Plan 5, Plan 6, Plan 7, Plan 8, Plan 9, Plan 10 and Plan 11 as annexed to this Order.

4.2 There shall be no parking, waiting, loading and unloading by any Motor Vehicle and Motor Cycle during the prohibited hours in each of the areas listed in Schedule A and as more specifically shown on the Plans, except as authorised by the Council, including under a pay and display or permit scheme as introduced by the Council and/or a traffic regulation order under the 1984 Act.

4.3 A Penalty Charge Notice, as permitted by the Road Traffic Act 1991, shall be payable in respect of a vehicle left in a parking place in breach of this Order.

4.4 The amount of the Penalty Charge Notice shall be £100, discounted to £50 if paid within 14 days; this shall increase to £150 if the Council issues a charge certificate in relation to the Penalty Charge.

4.5 A Penalty Charge Notice shall be attached to the vehicle or handed to the owner or person who appears to be in charge of the vehicle, incurring the Penalty Charge Notice.

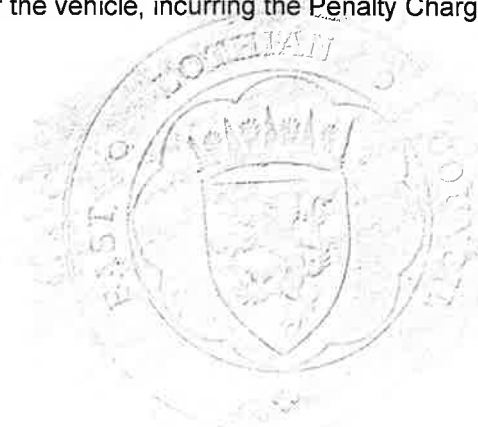

Authorised Signatory  
East Lothian Council  
John Muir House  
Haddington  
EH41 3HA

Schedule 4		
Prohibition of overnight parking at areas in the 2017 Order		
No.	Location	Prohibited hours
1	Longniddry Bents No. 1	Prohibit overnight parking from 2300 – 0400 daily
2	Longniddry Bents No. 2	Prohibit overnight parking from 2300 – 0400 daily
3	Longniddry Bents No. 3	Prohibit overnight parking from 2300 – 0400 daily
4	Gullane Bents	Prohibit overnight parking from 2300 – 0400 daily
5	Yellowcraig	Prohibit overnight parking from 2300 – 0400 daily
6	John Muir Country Park – Tynninghame Links	Prohibit overnight parking from 2300 – 0400 daily
7	John Muir Country Park – Linkfield	Prohibit overnight parking from 2300 – 0400 daily
8	Shore Road, Belhaven Bay	Prohibit overnight parking from 2300 – 0400 daily
9	Whitesands	Prohibit overnight parking from 2300 – 0400 daily
10	Barns Ness	Prohibit overnight parking from 2300 – 0400 daily
11	Aberlady Bay	Prohibit overnight parking from 2300 – 0400 daily




Ce

Schedule A		
No.	Location	Prohibited hours
1	Area in Backsands / Fisherrow (as shown in Plan 1)	Prohibit overnight parking from 2300 – 0400 daily
2	Areas in Mountjoy (as shown in Plan 2 & 3)	Prohibit overnight parking from 2300 – 0400 daily
3	Area in Levenhall (as shown in Plan 4 & 5)	Prohibit overnight parking from 2300 – 0400 daily
4	Areas in Morrison's Haven (as shown in Plan 6)	Prohibit overnight parking from 2300 – 0400 daily
5	Area in Boatyard, Prestonpans (as shown in Plan 7)	Prohibit overnight parking from 2300 – 0400 daily
6	Area in Pondhall (as shown in Plan 8)	Prohibit overnight parking from 2300 – 0400 daily
7	Area in Yellowcraig Overflow (as shown in Plan 9)	Prohibit overnight parking from 2300 – 0400 daily
8	Shore Road, Hammerhead (as shown in Plan 10)	Prohibit overnight parking from 2300 – 0400 daily
9	Area in Skateraw (as shown in Plan 11)	Prohibit overnight parking from 2300 – 0400 daily
10	Area in Thorntonloch (as shown in Plan 12)	Prohibit overnight parking from 2300 – 0400 daily



## PLANS

# Coastal Car Park - Aberlady Bay

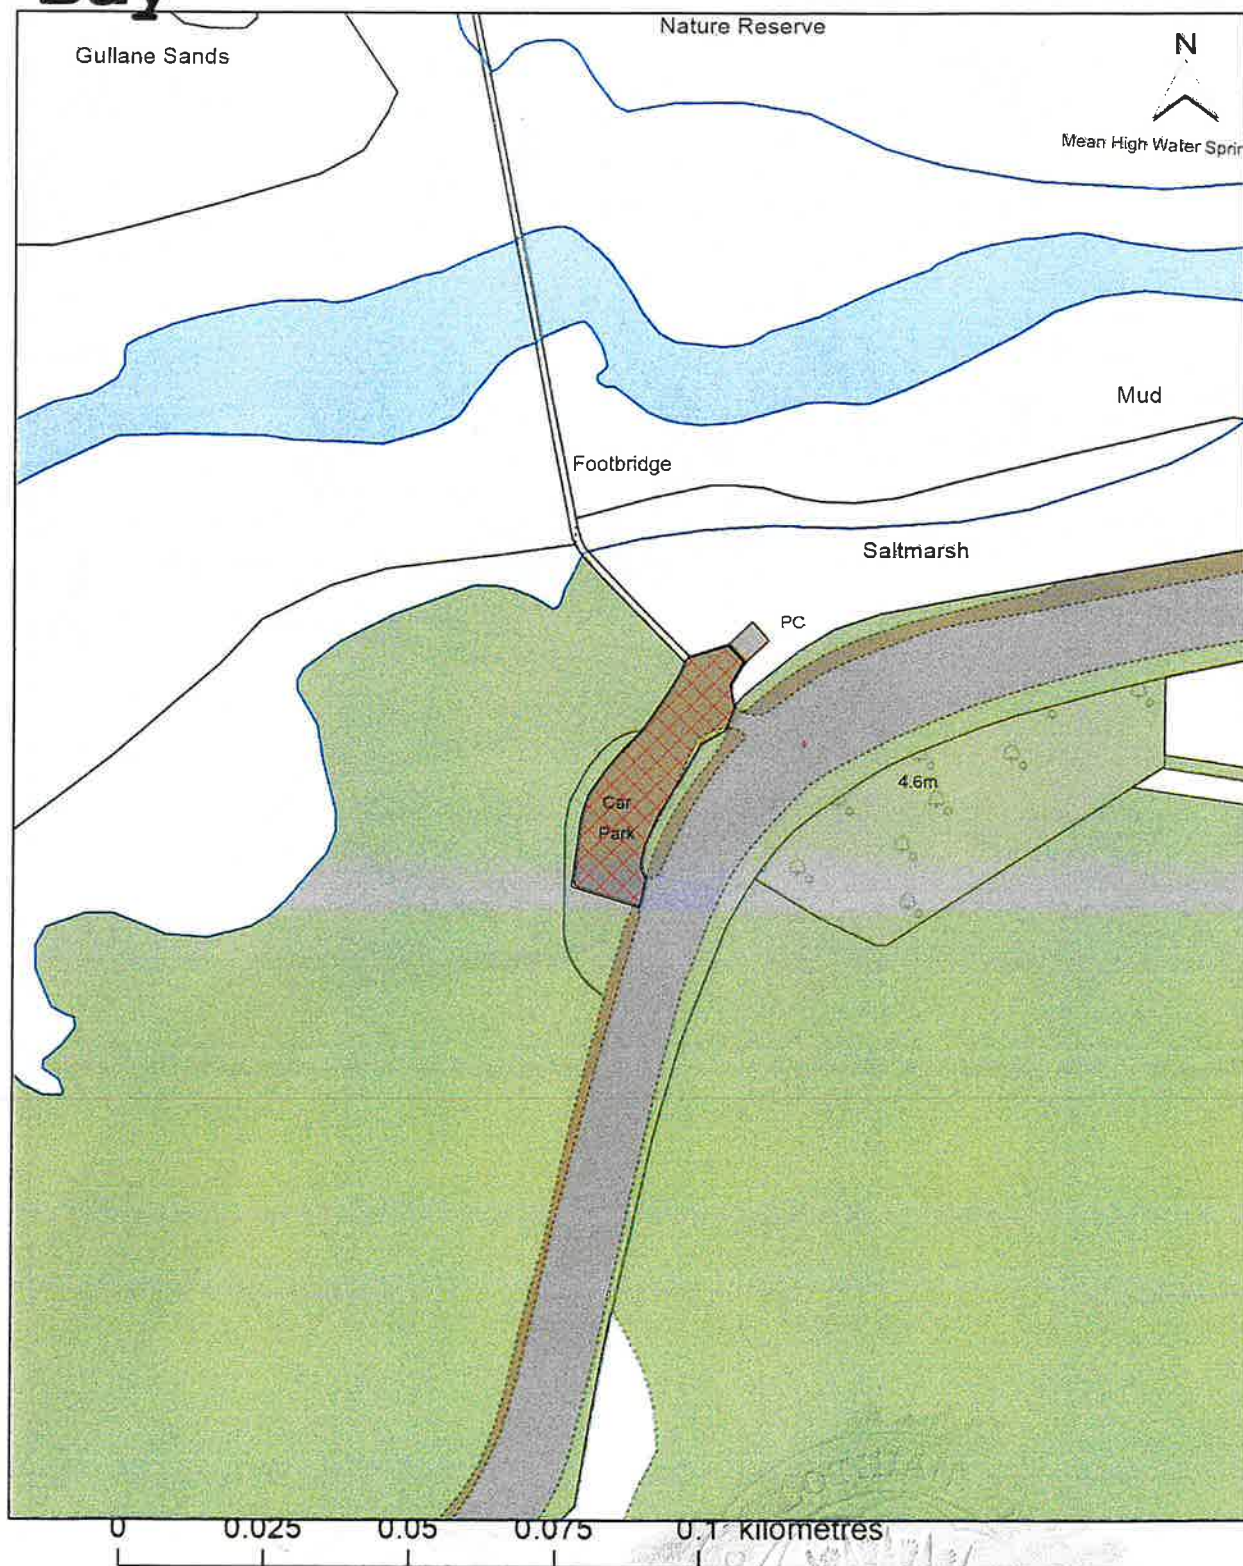


Date: 13 March 2025  
Time: 14:07:00  
Scale: 1:1250

East Lothian  
Council

*Paul Galt*



# Coastal Car Park Barns Ness

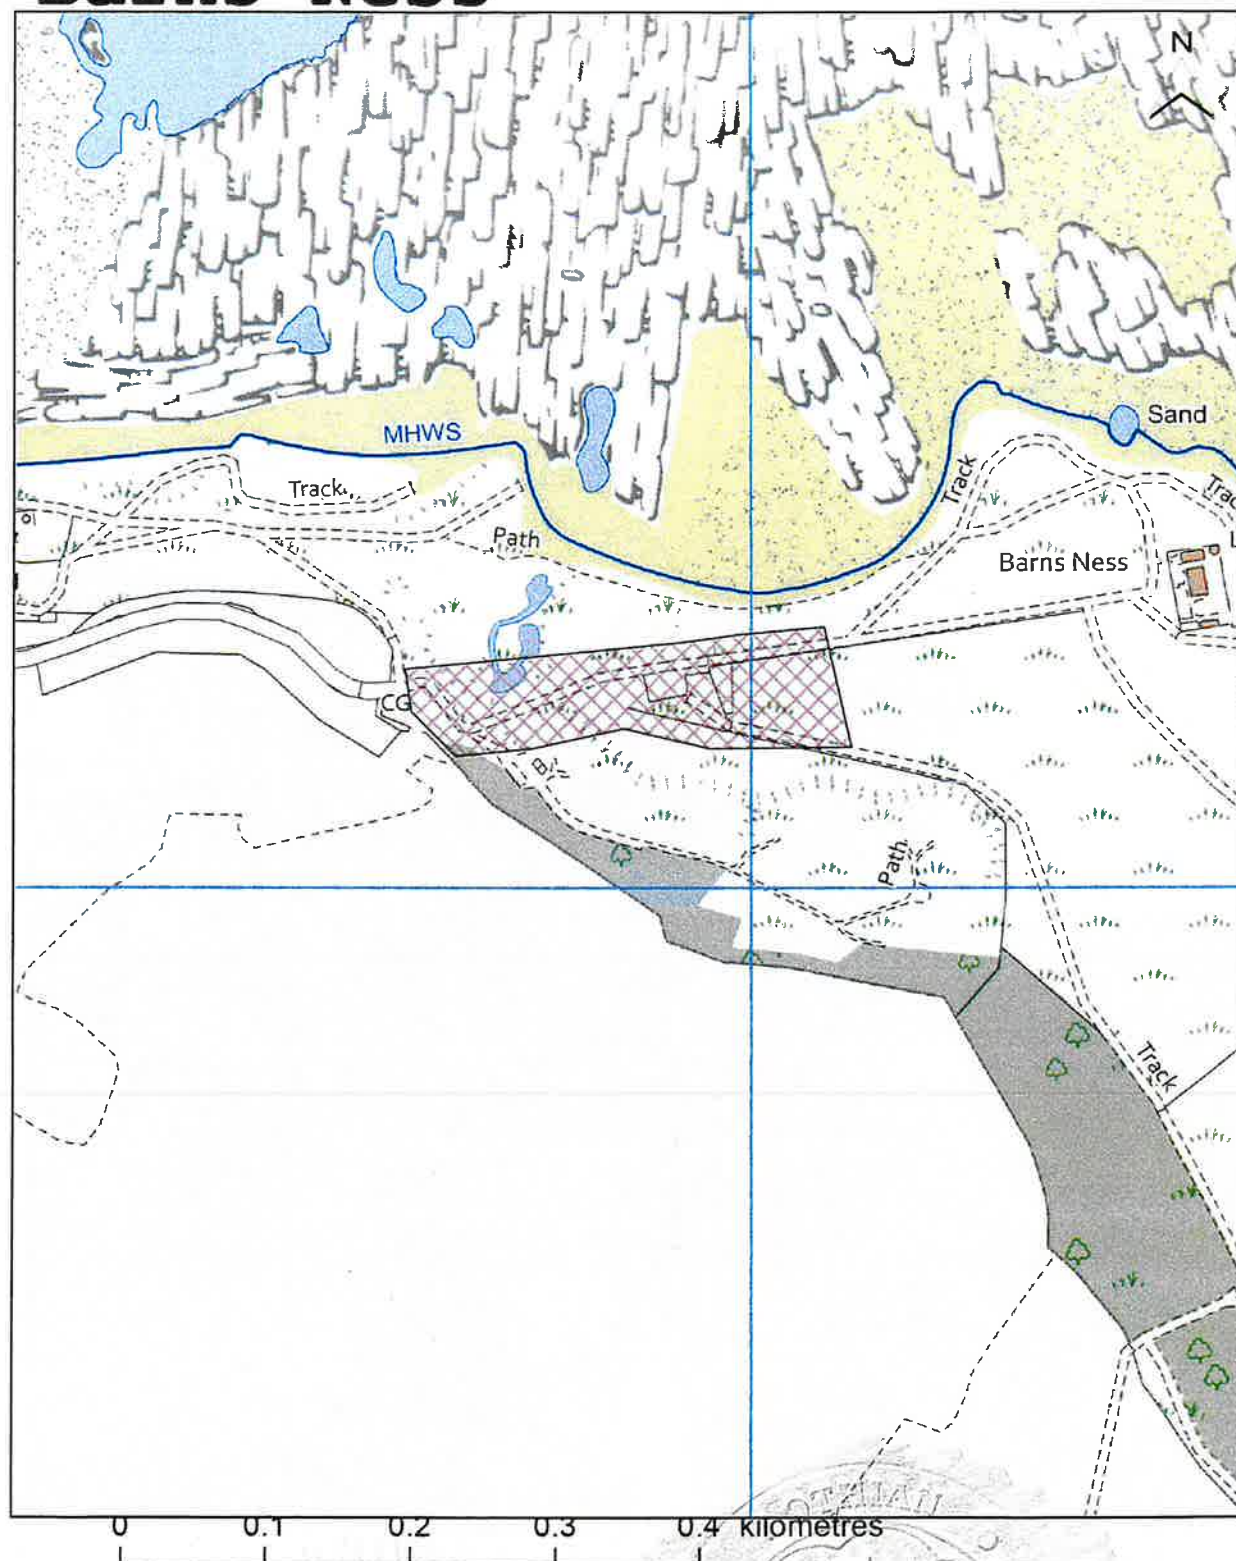


Date: 11 March 2025  
Time: 09:19:51  
Scale: 1:5000

  
East Lothian  
Council

*Paul Gault*

# Coastal Car Parks Gullane Bents

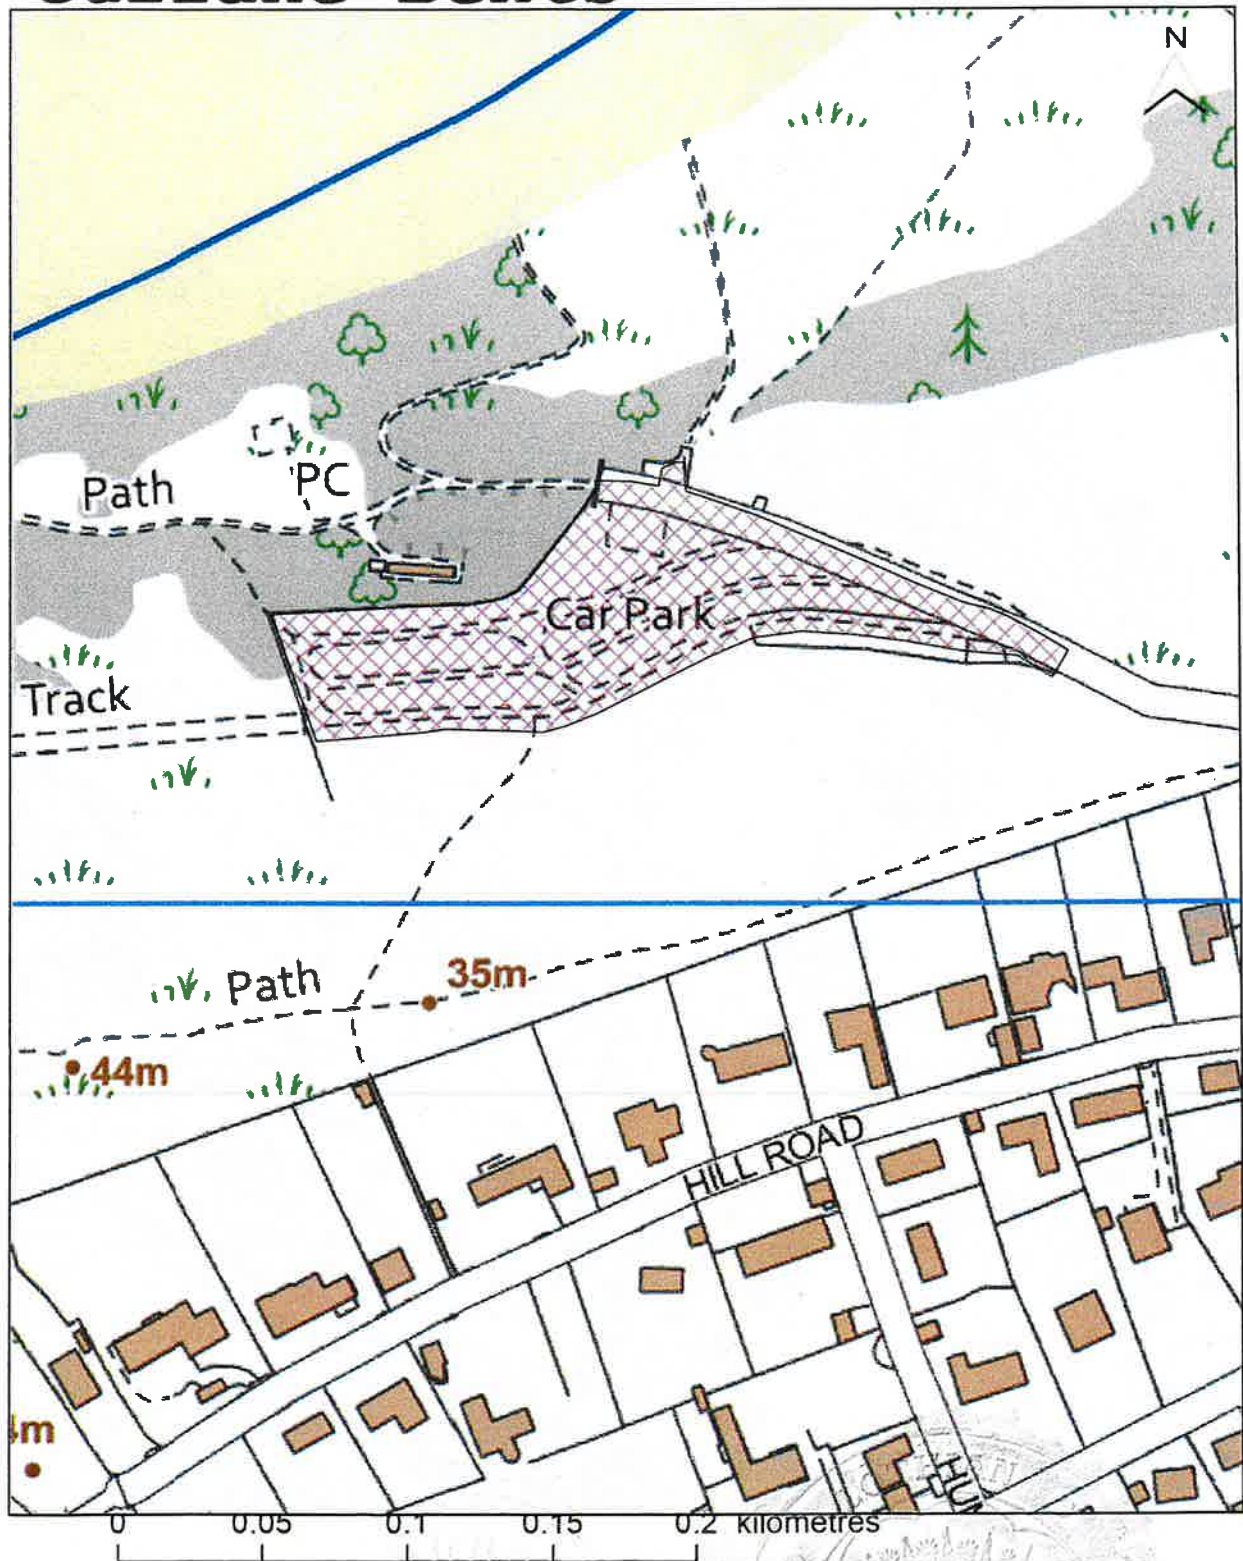


Date: 11 March 2025  
Time: 08:46:21  
Scale: 1:2500

East Lothian  
Council

*Carl Lait*



# Coastal Car Park Gullane Bents Overflow

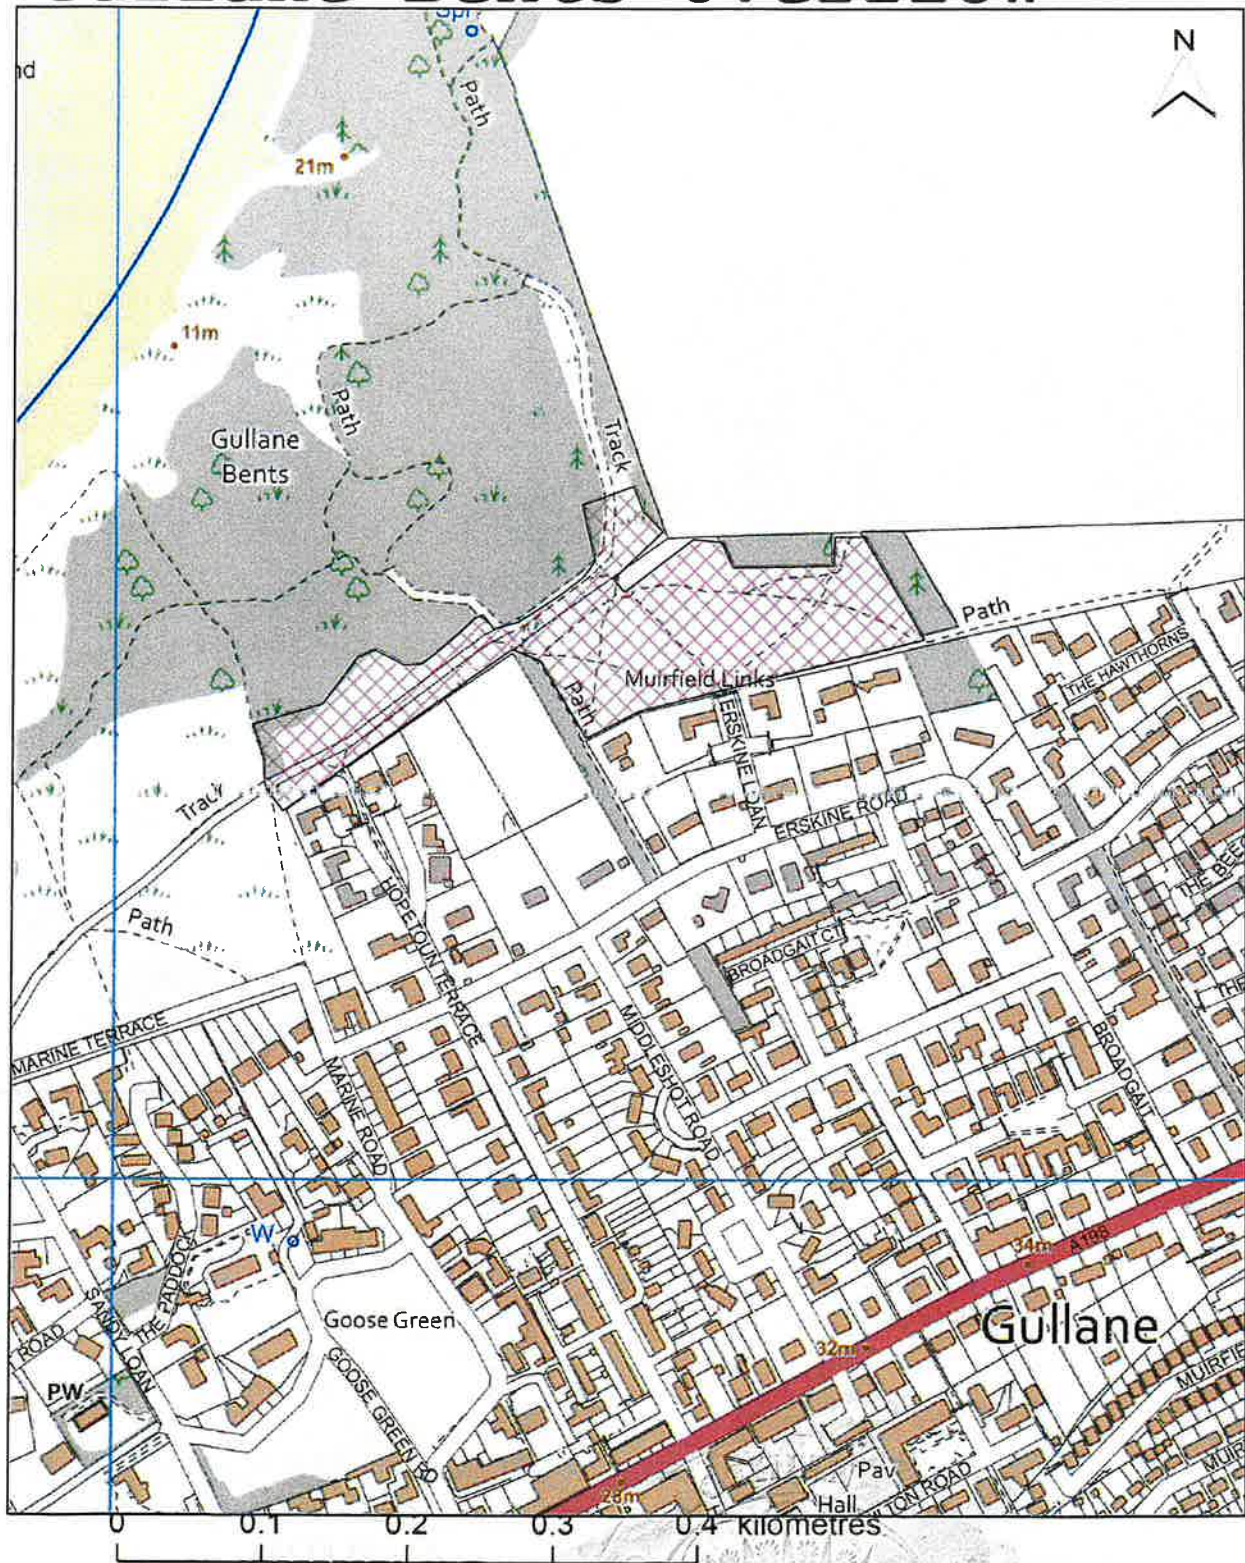


Date: 11 March 2025  
Time: 08:41:12  
Scale: 1:5000

East Lothian  
Council


*Paul Galt*



# Coastal Car Park JMCP - Linkfield

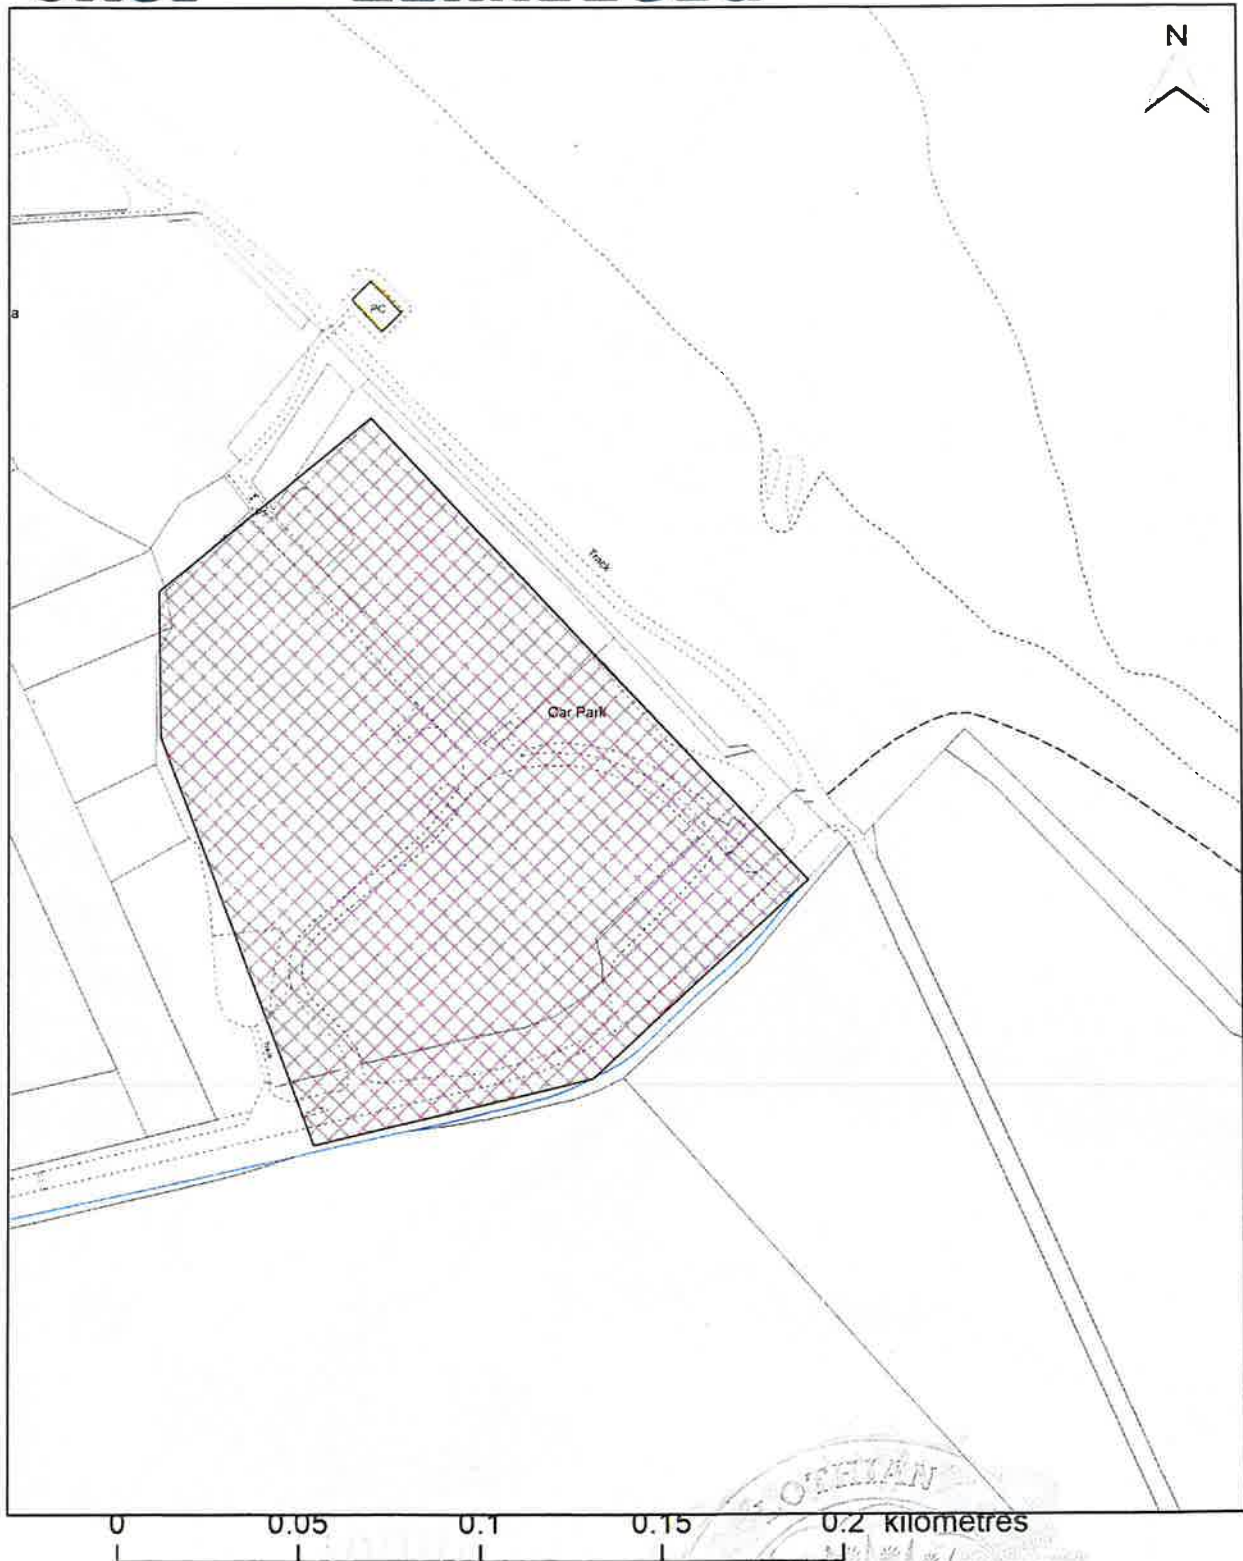


Date: 12 March 2025  
Time: 08:47:06  
Scale: 1:2000

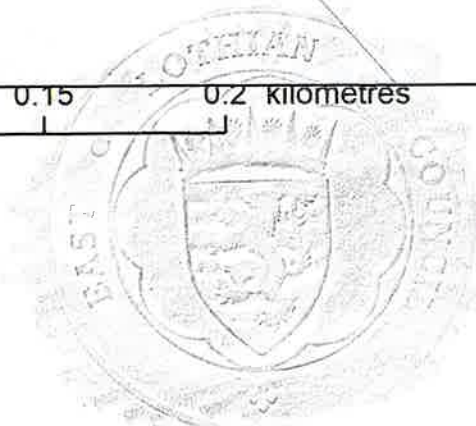

  
East Lothian  
Council

*Paul Galt*

# Coastal Car Park Longniddry Bents No.1

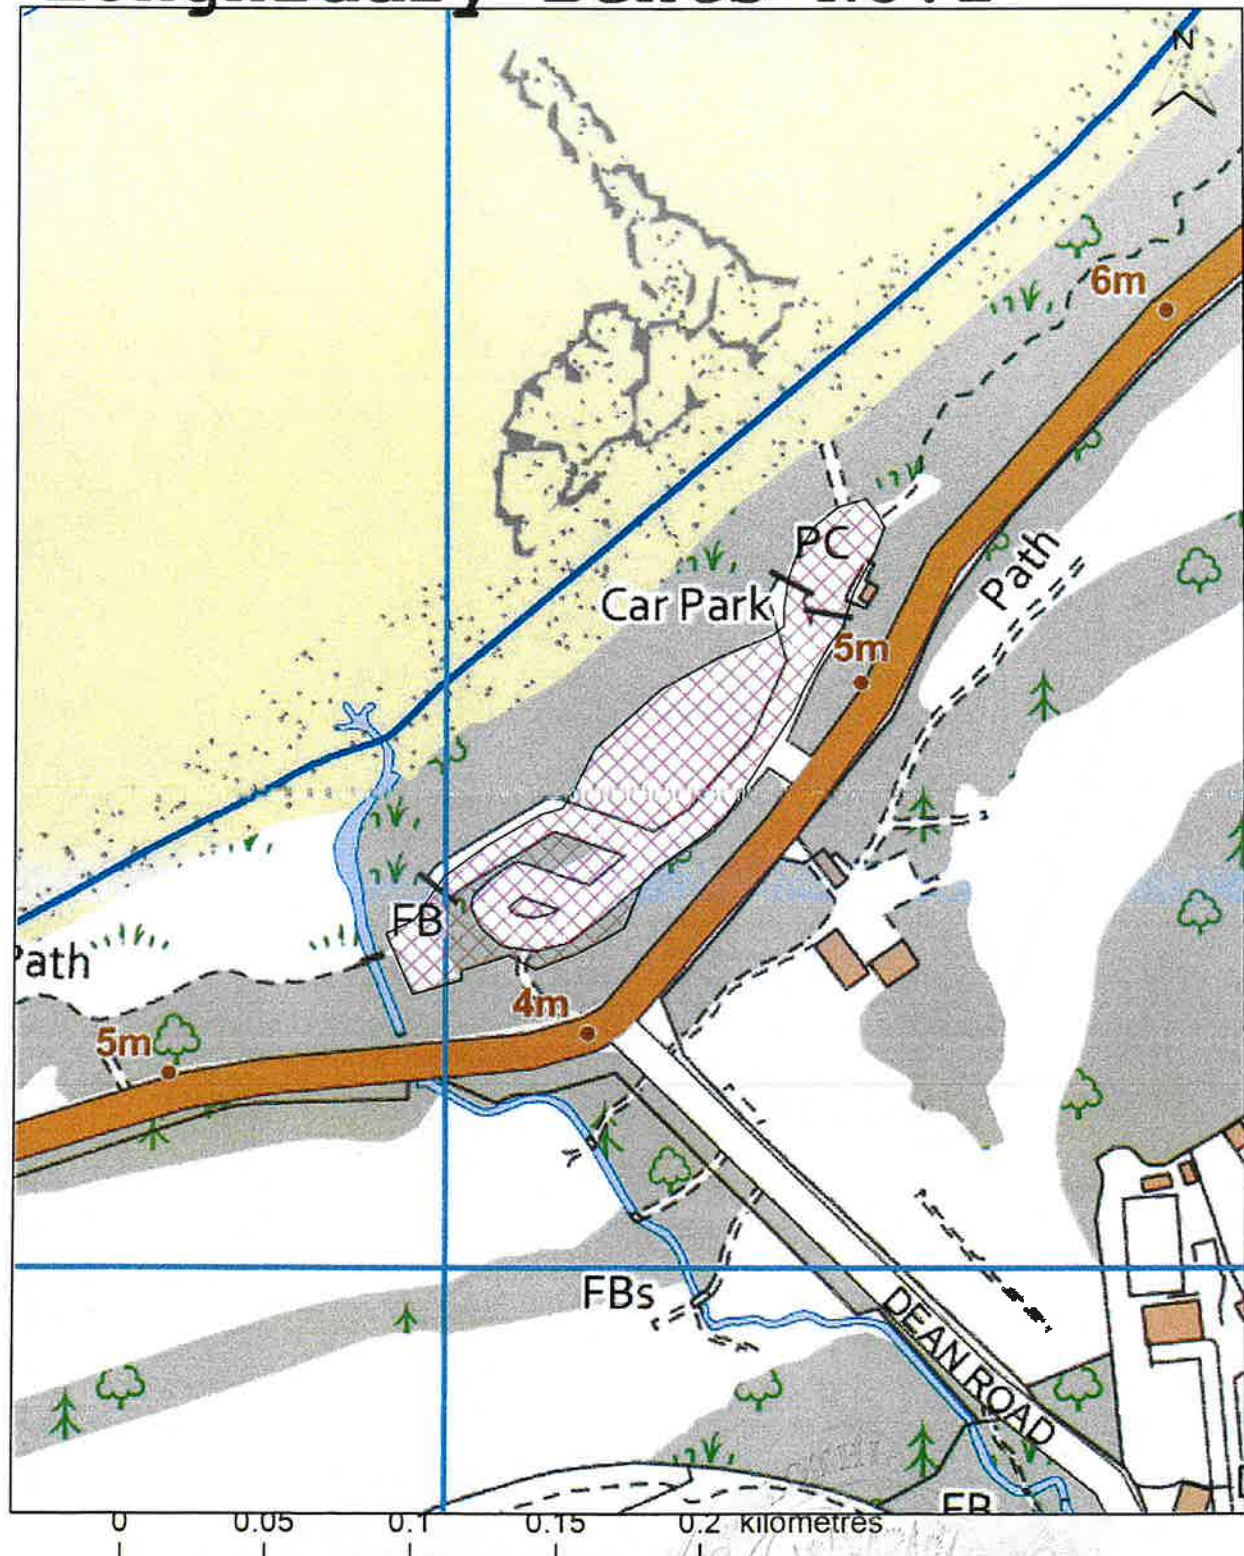


Date: 11 March 2025  
Time: 08:33:55  
Scale: 1:2500

East Lothian  
Council

*Paul Gault*



# Coastal Car Park Longniddry Bents 2

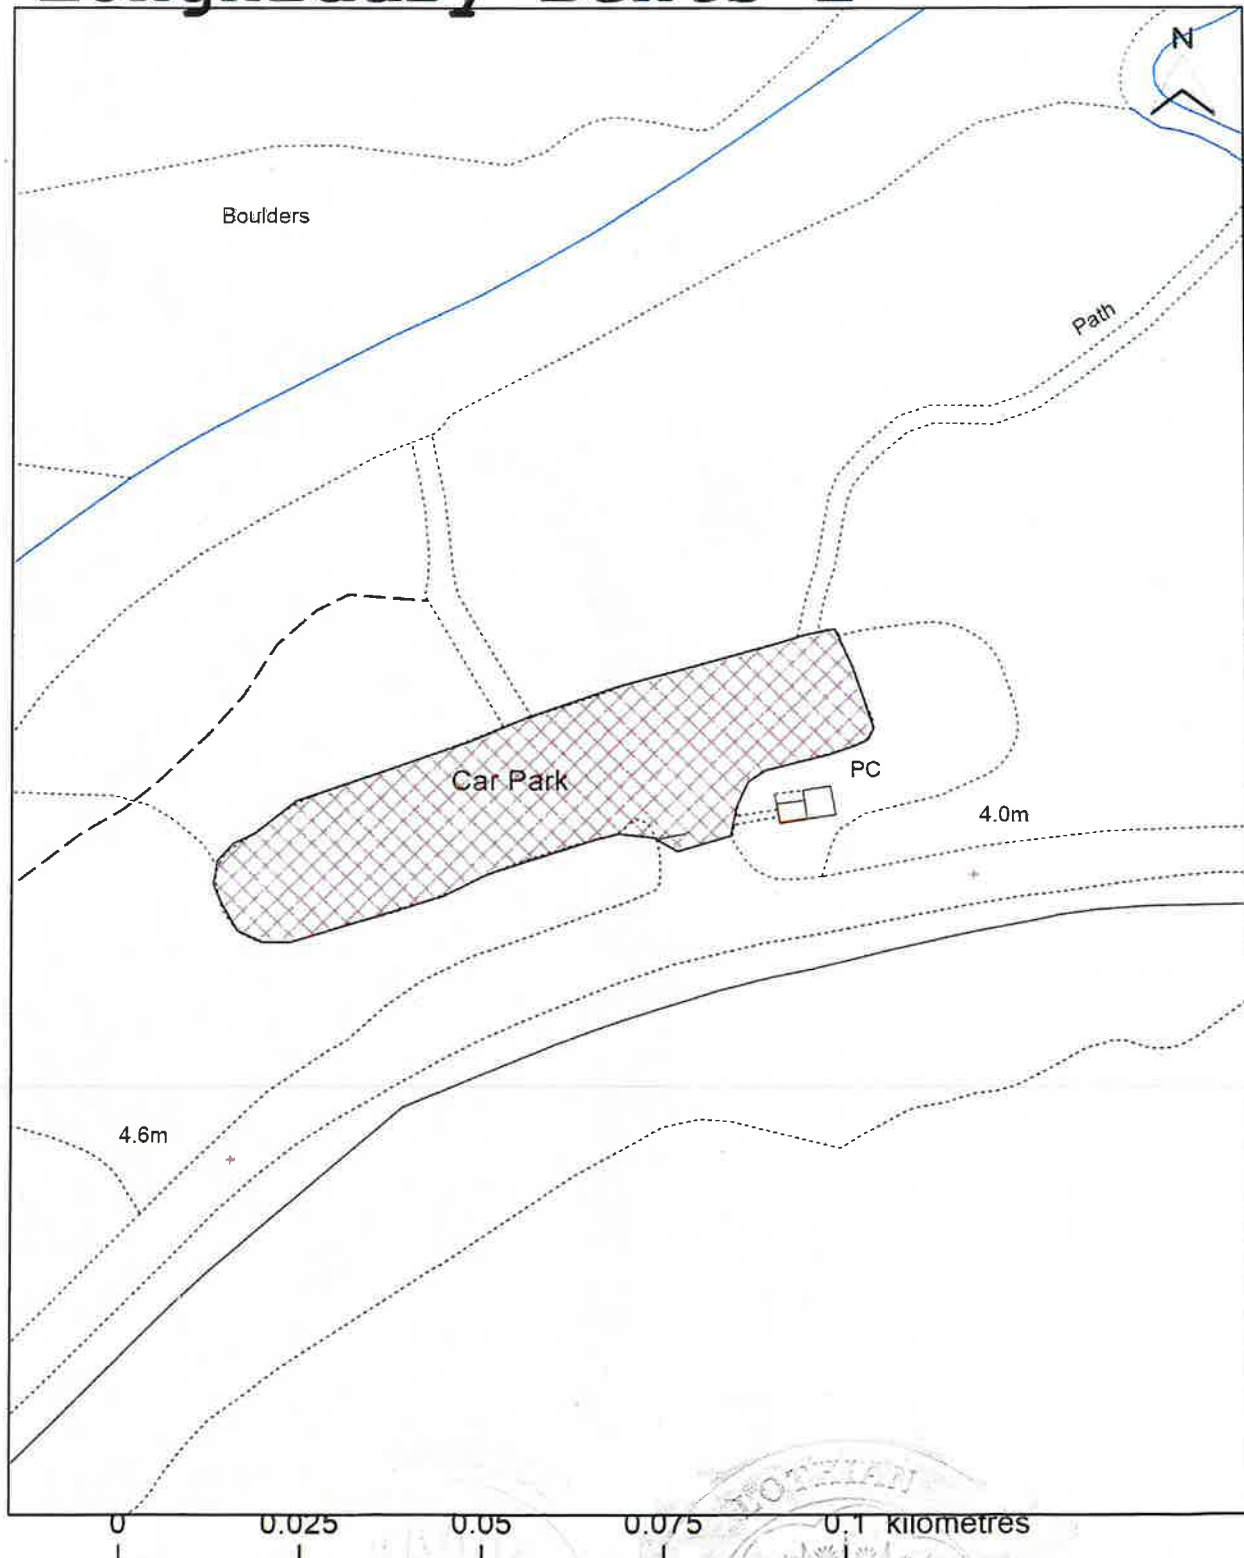


Date: 12 March 2025  
Time: 08:41:55  
Scale: 1:1000

  
East Lothian  
Council

*Carl Gair*



# Coastal Car Park Longniddry Bents No.3

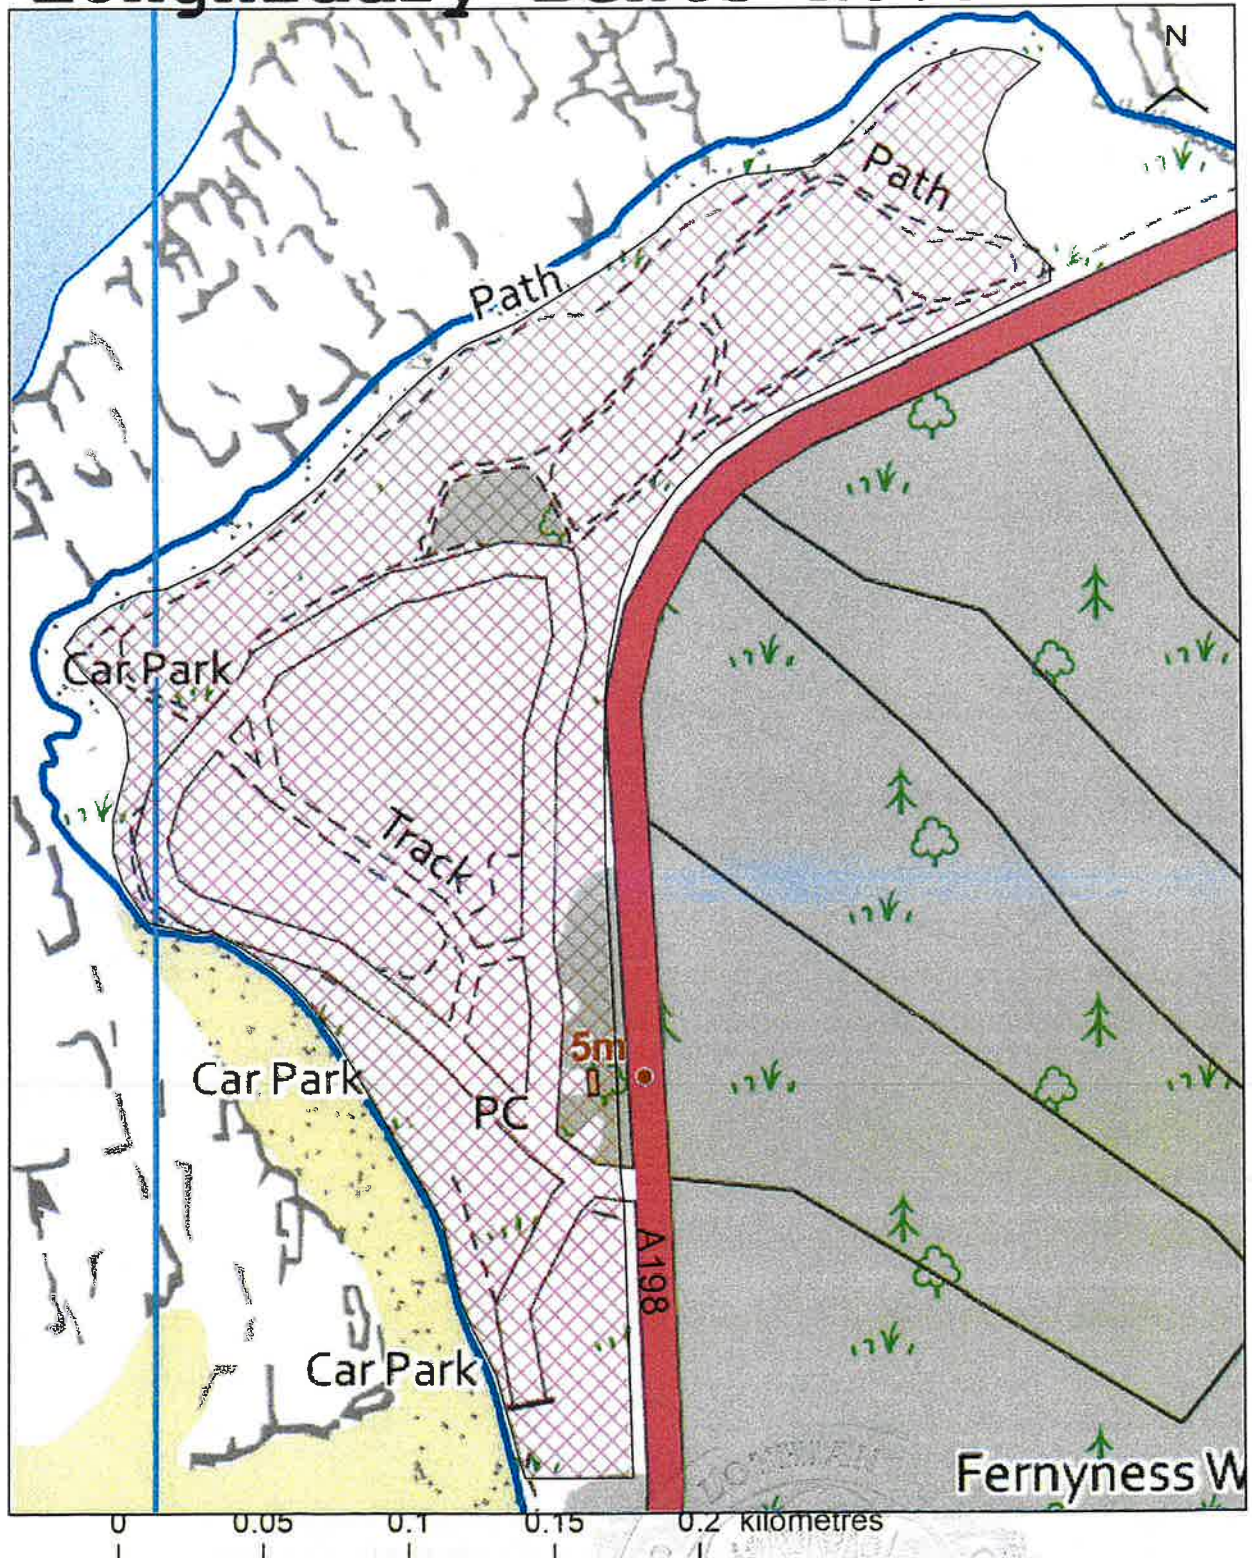

Date: 11 March 2025  
Time: 08:36:40  
Scale: 1:2500

East Lothian  
Council

*Paul Galt*



# Coastal Car Park Shore Road, Belhaven




Date: 11 March 2025  
Time: 09:14:48  
Scale: 1:2500

  
East Lothian  
Council

*Andrew Lyle*



# Coastal Car Park - Skateraw Car Park

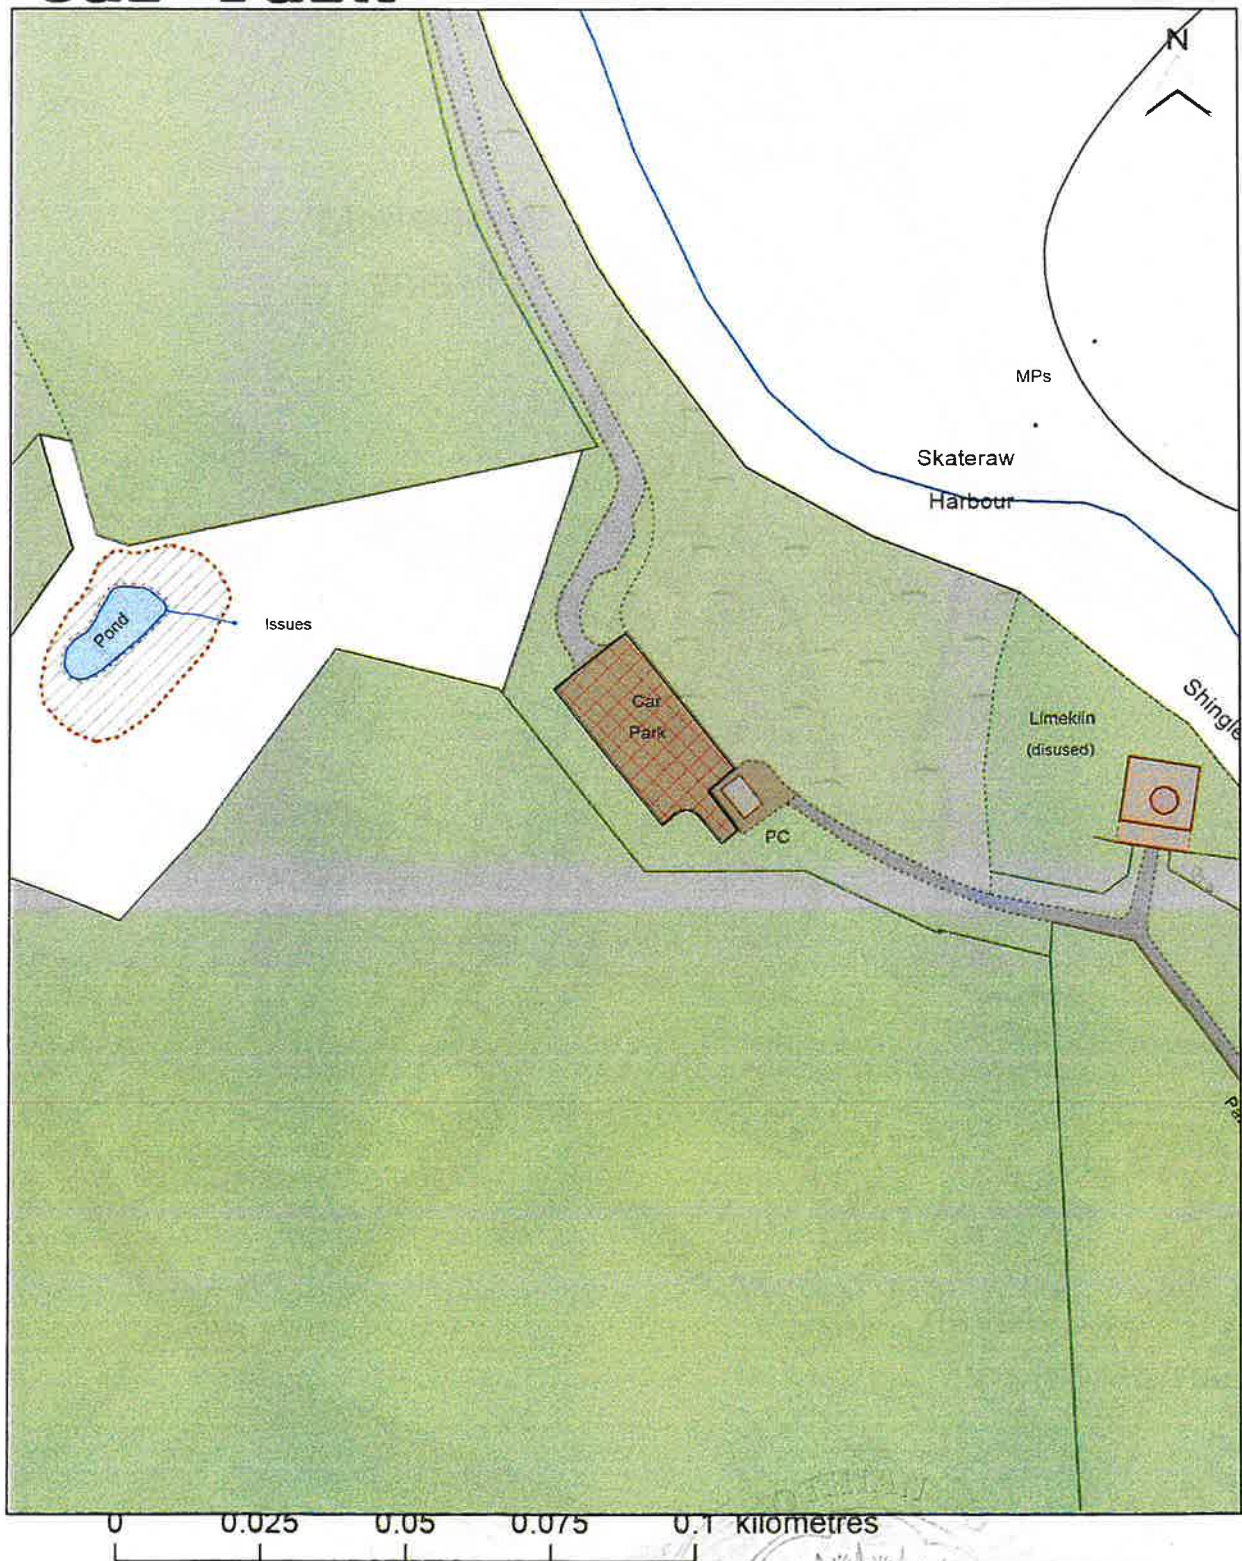


Date: 13 March 2025  
Time: 14:13:43  
Scale: 1:1250

East Lothian  
Council

*Carl Gault*



# Coastal Car Park - Thorntonloch Car Park

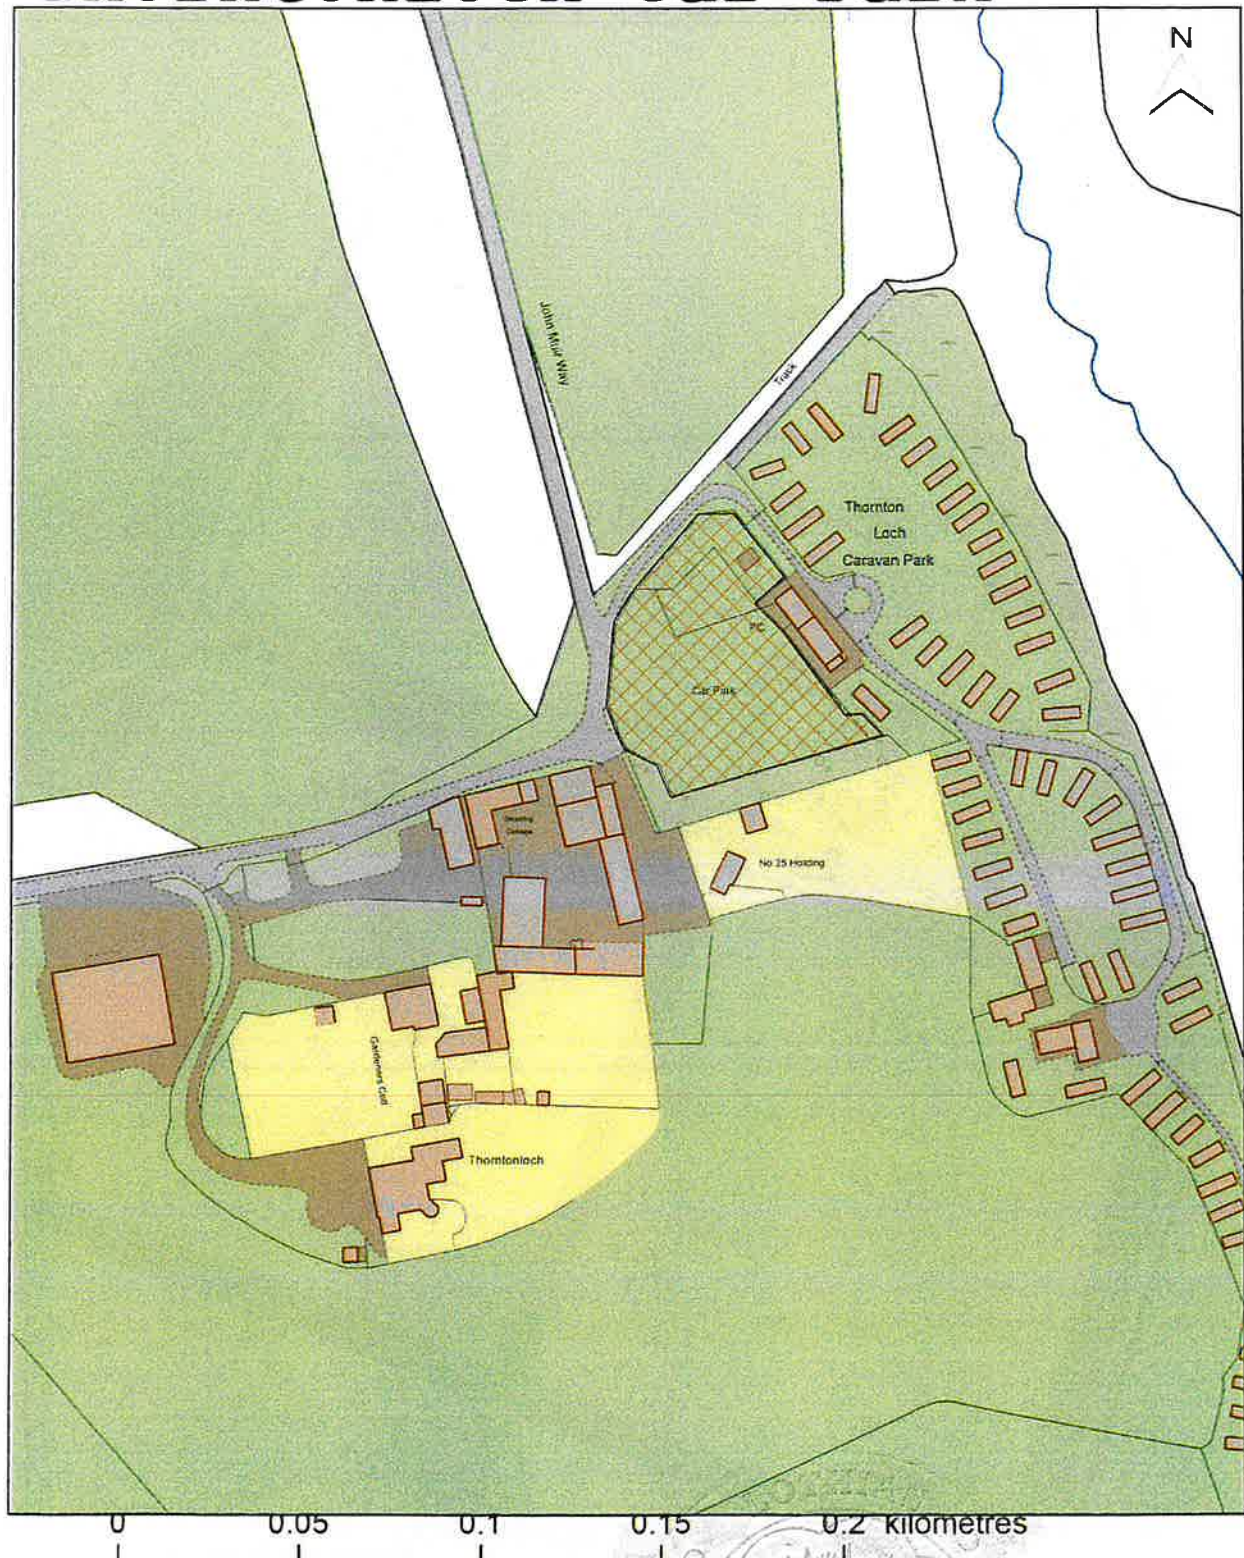


Date: 15 March 2025  
Time: 09:40:23  
Scale: 1:2000

  
East Lothian  
Council

*Carl Gair*



# Coastal Car Park Tynninghame Links

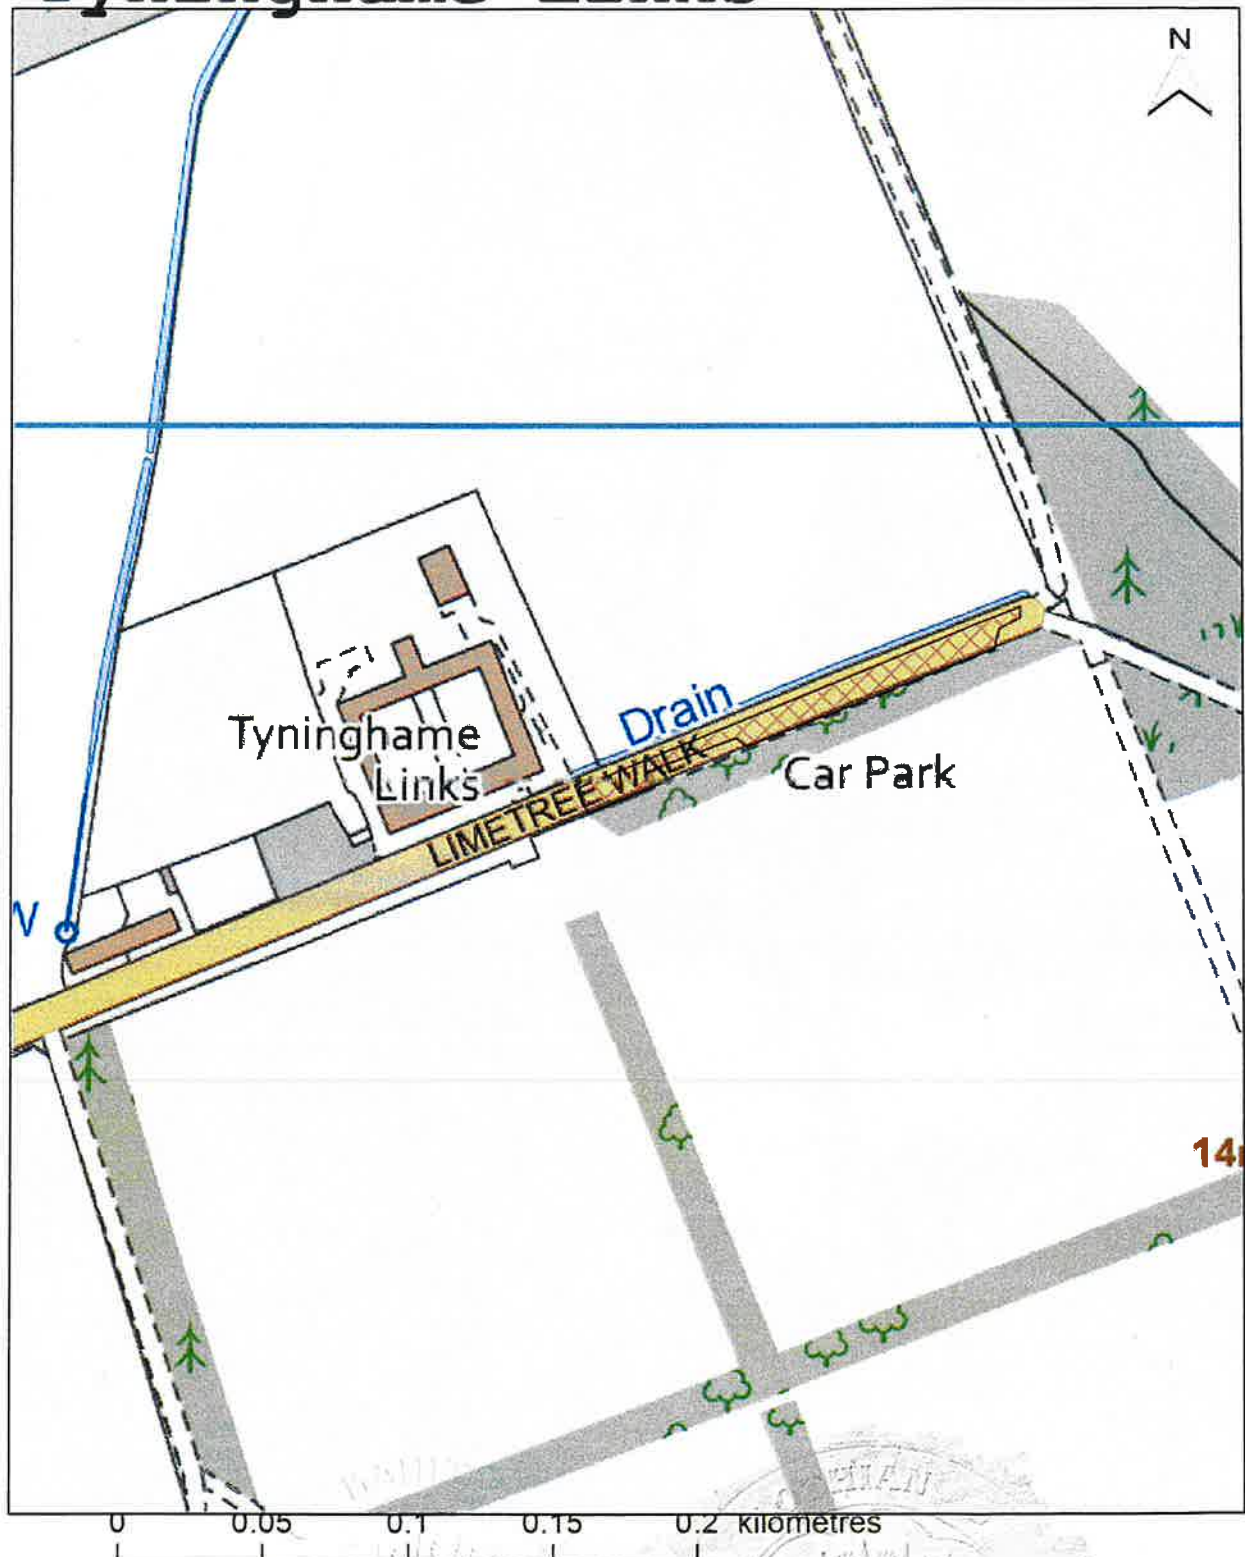


Date: 11 March 2025  
Time: 08:57:28  
Scale: 1:2500

East Lothian  
Council

*Paul Gull*

# Coastal Car Park White Sands

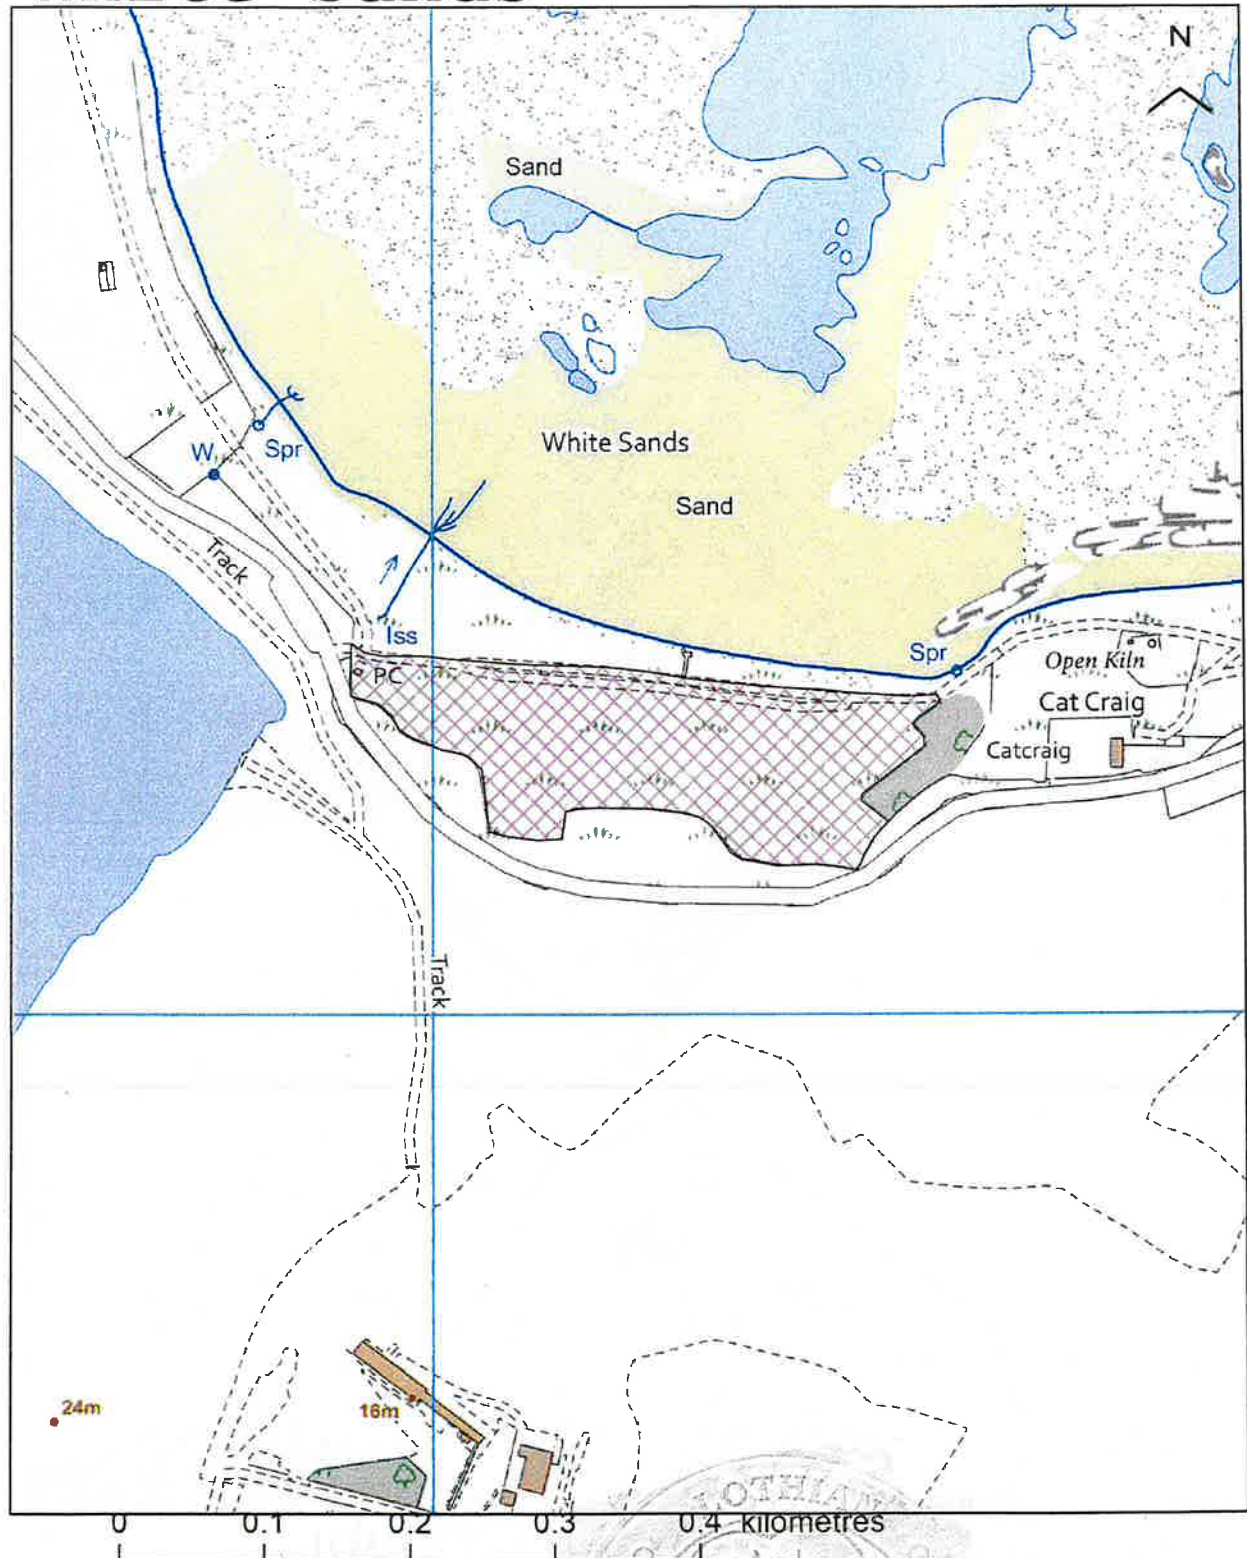


Date: 11 March 2025  
Time: 09:16:19  
Scale: 1:5000

East Lothian  
Council

*Carl Girth*



# Coastal Car Park Yellowcraig

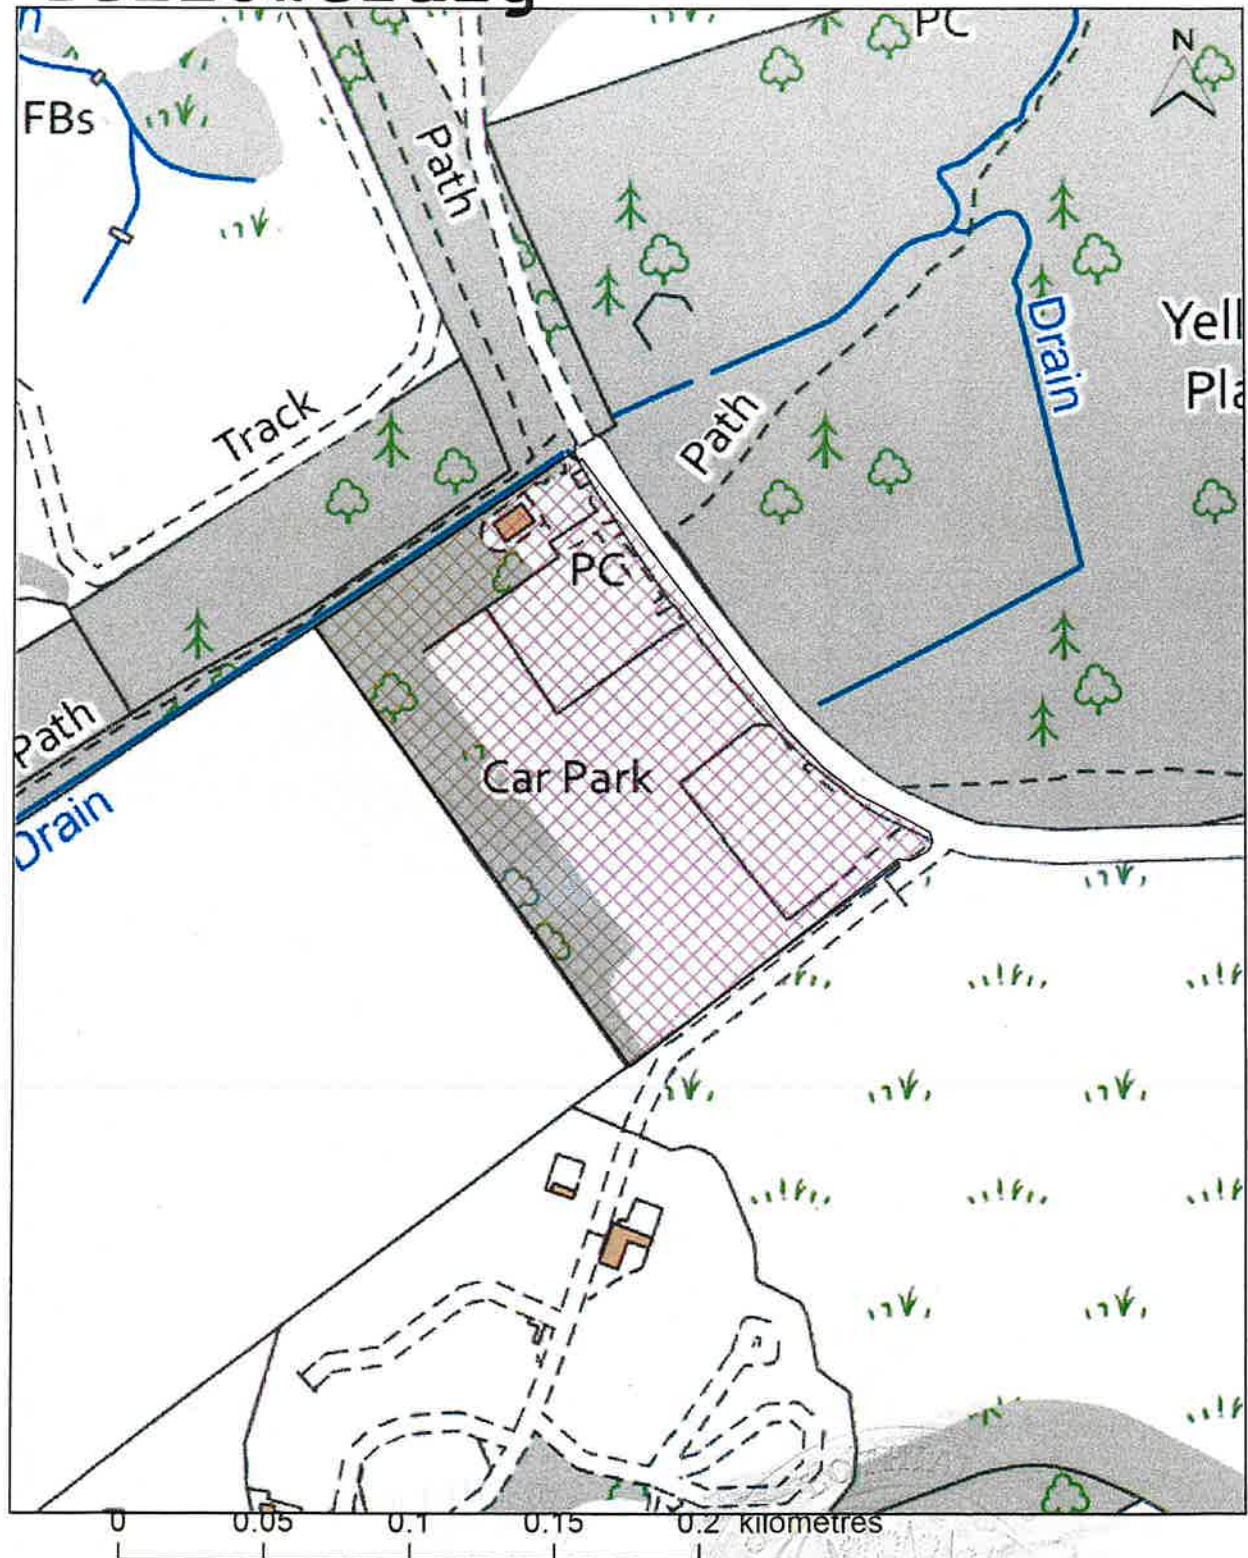


Date: 11 March 2025  
Time: 08:54:24  
Scale: 1:2500

East Lothian  
Council

*Carl Luth*



# Plan 1 - Backsands, Fisherrow

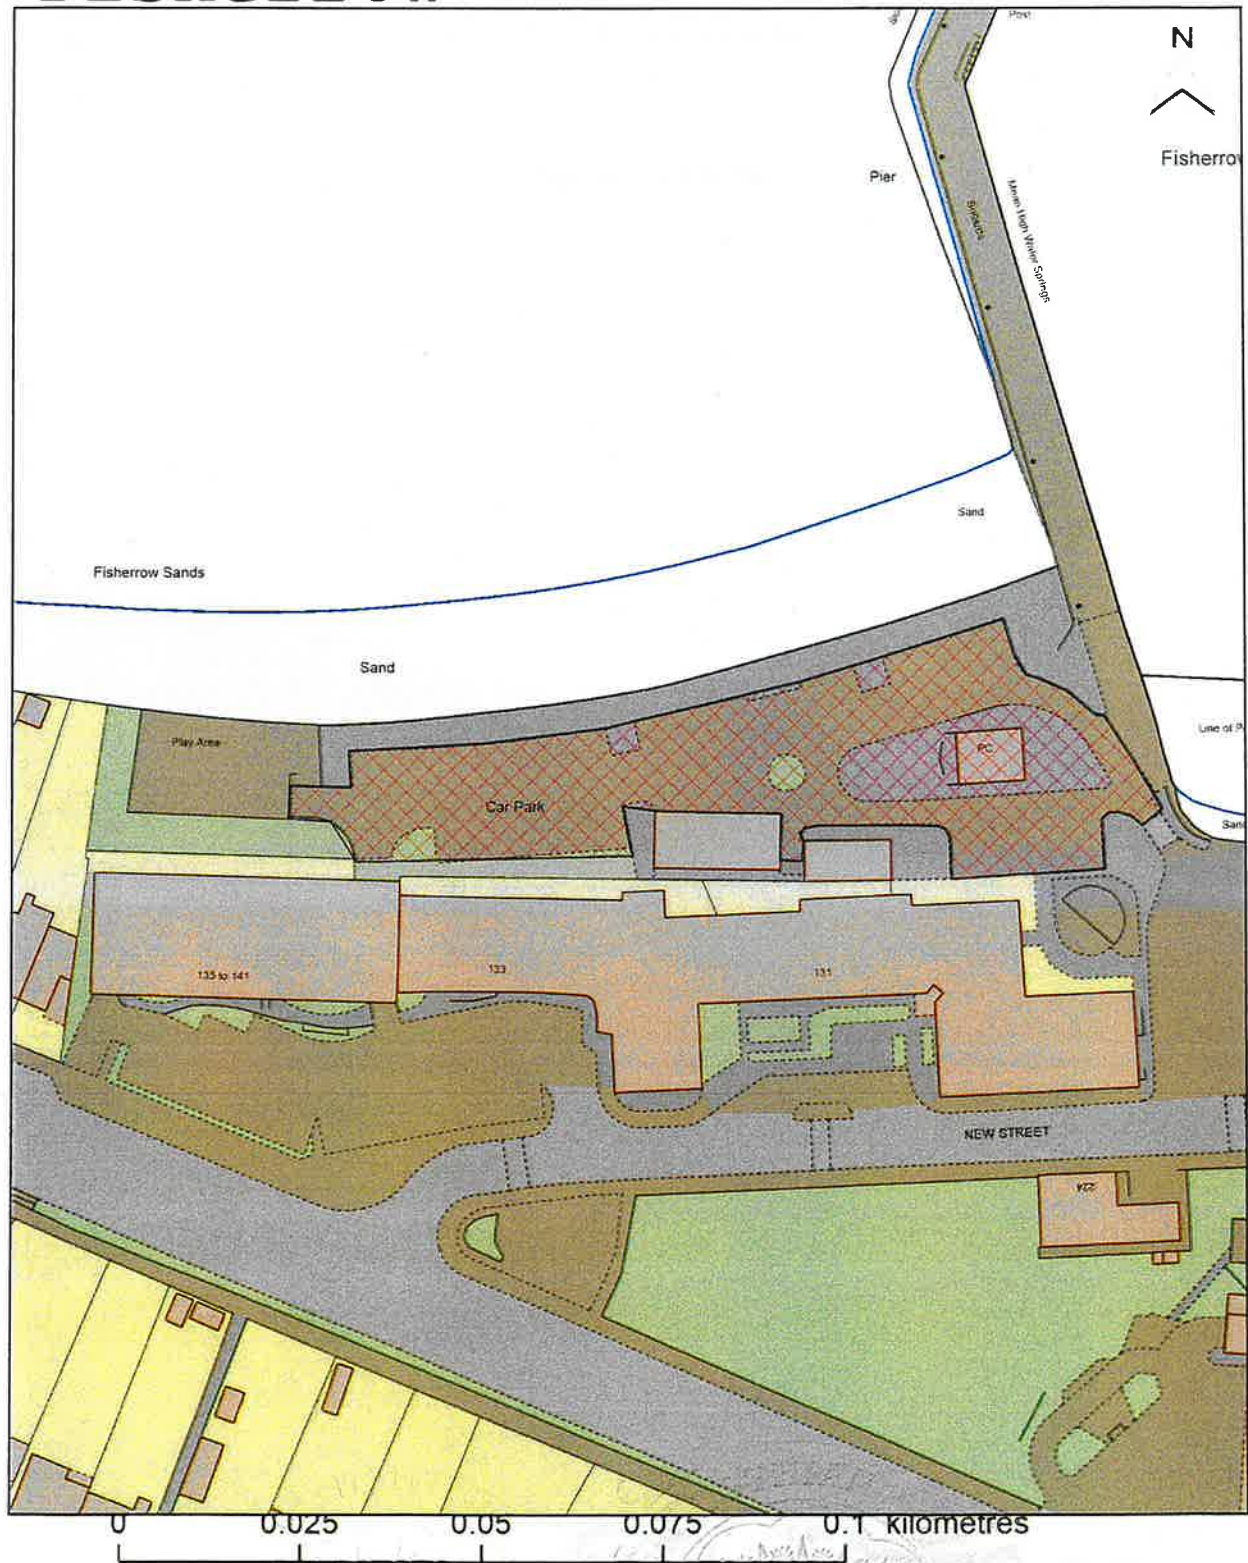


Date: 13 March 2025  
Time: 14:53:32  
Scale: 1:1000

  
East Lothian  
Council

*Rob Raitt*



# Plan 2 - Mountjoy Terrace, Coastal Car Park

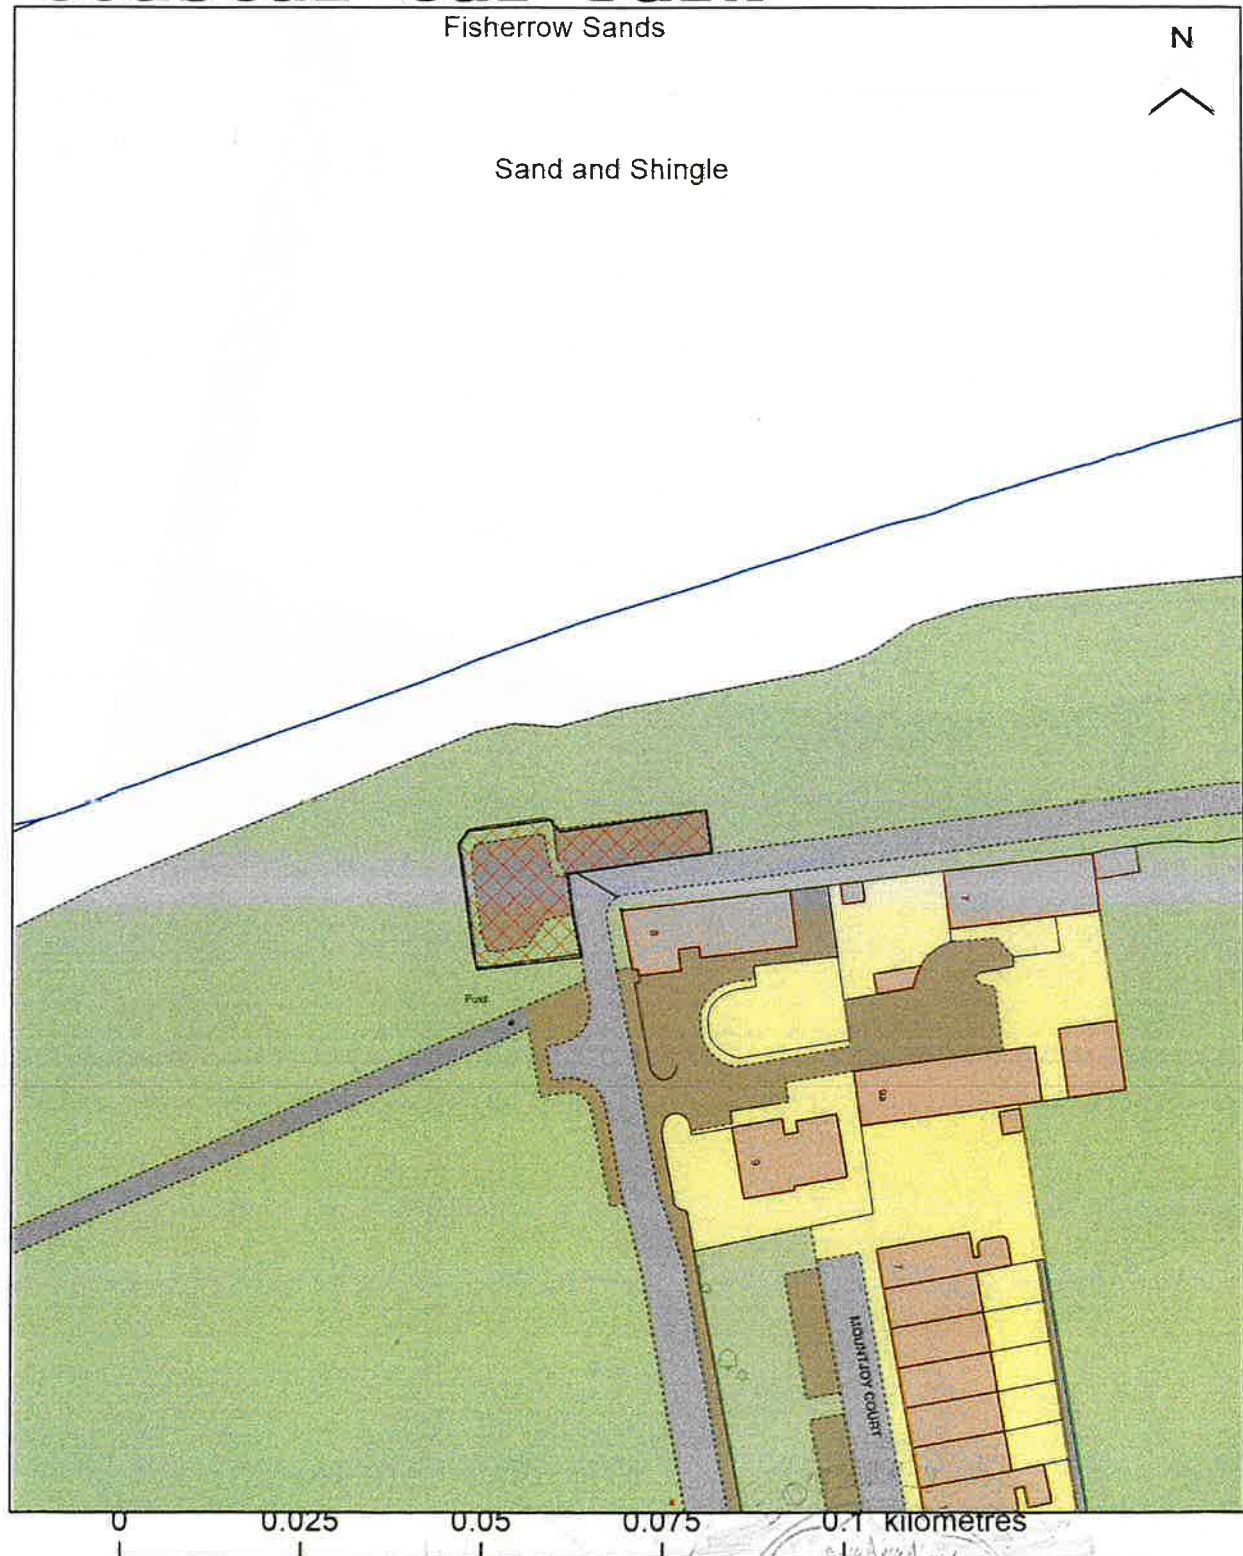


Date: 13 March 2025  
Time: 14:52:25  
Scale: 1:1000

East Lothian  
Council

*Albion*



# Plan 3 - Mountjoy Terrace, Parking Bays

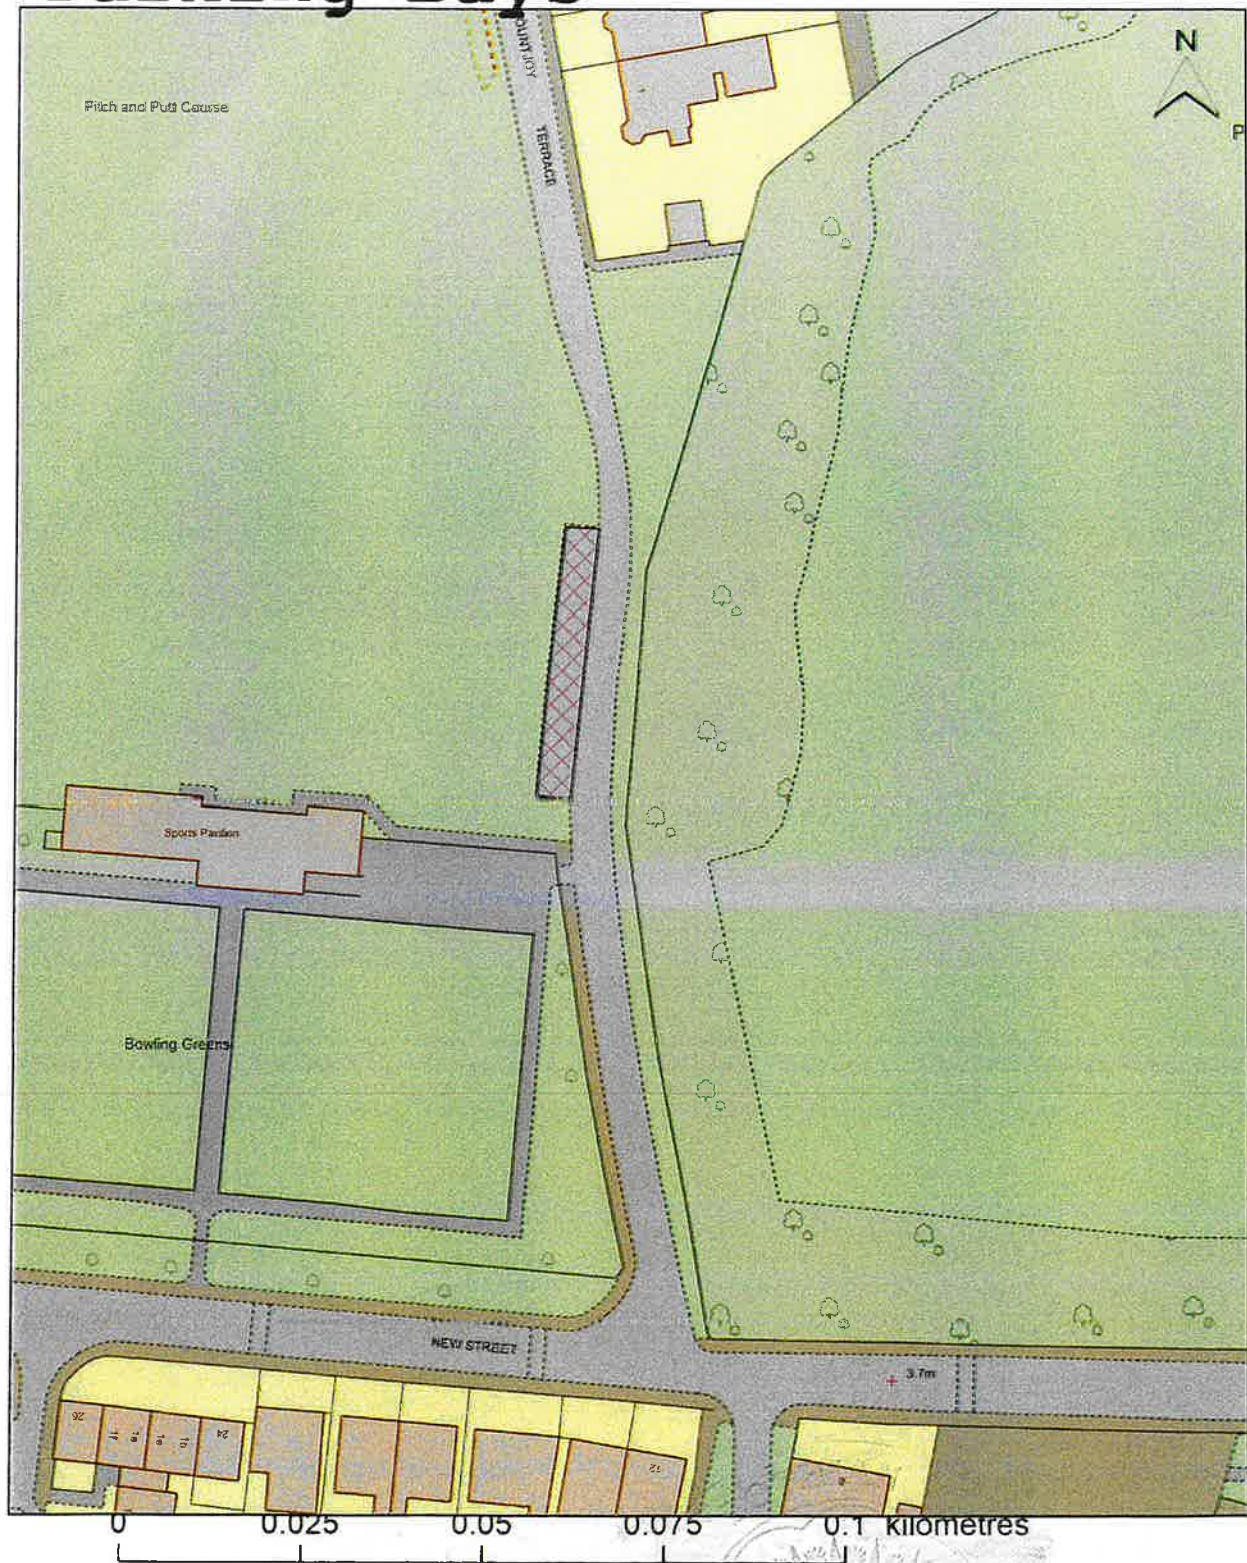


Date: 13 March 2025  
Time: 14:51:15  
Scale: 1:1000

  
East Lothian  
Council

*Carl Gault*



# Plan 4 - Levenhall Boating Pond

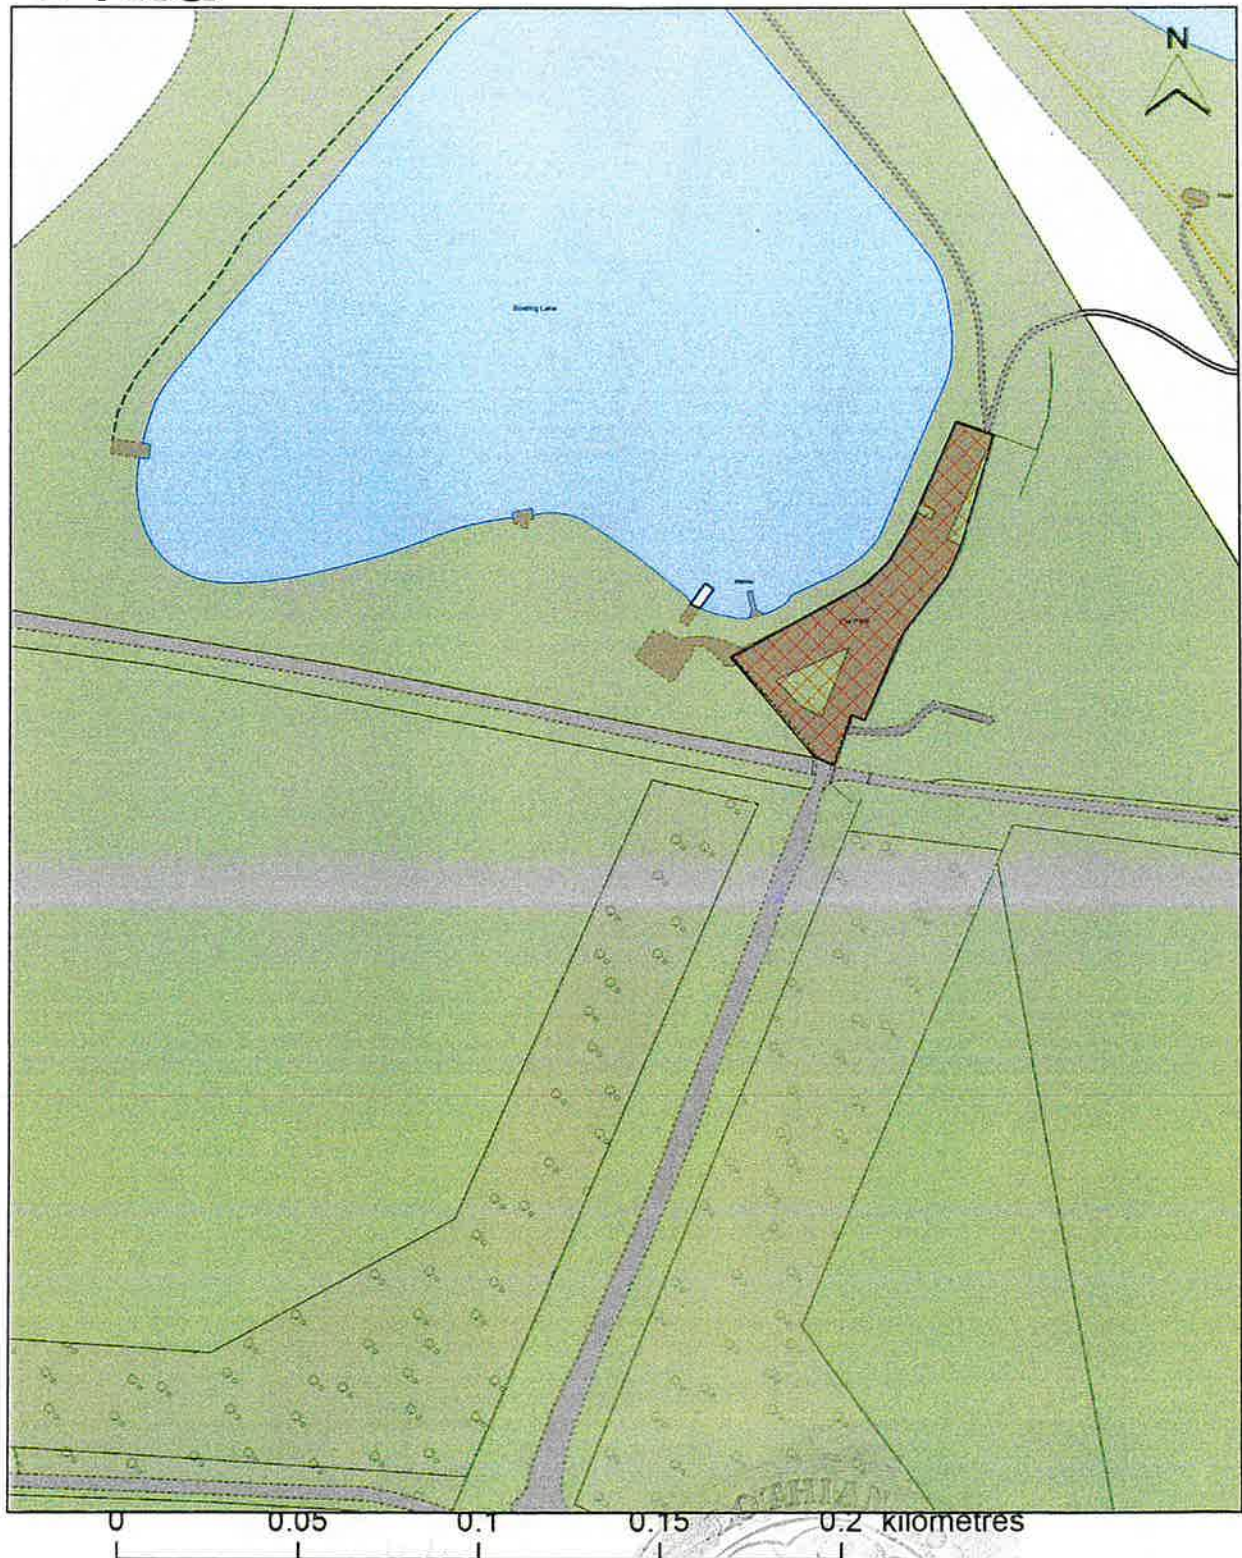


Date: 13 March 2025  
Time: 14:49:50  
Scale: 1:2000

  
East Lothian  
Council





# Plan 5 - Levenhall Pumping Station

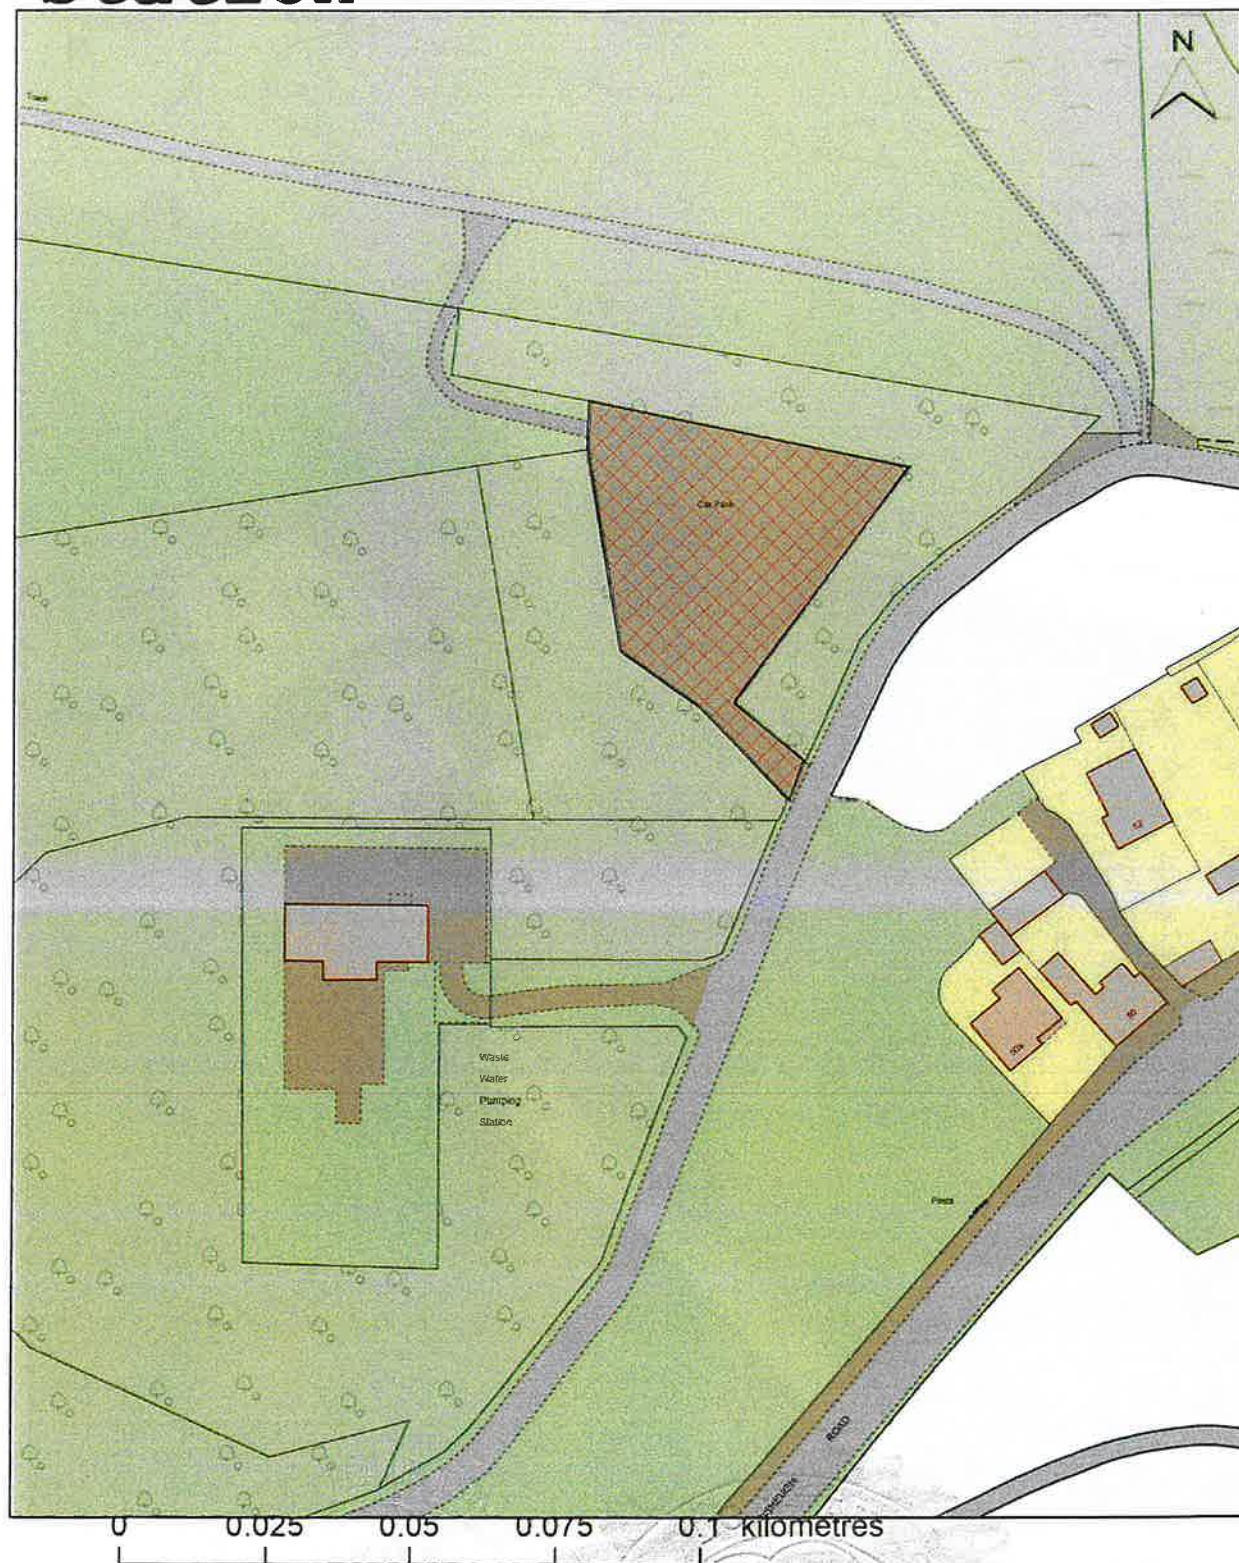

Date: 13 March 2025  
Time: 14:48:22  
Scale: 1:1250




  
East Lothian  
Council

*Carl Laidlaw*



# Plan 6 - Morrisons Haven

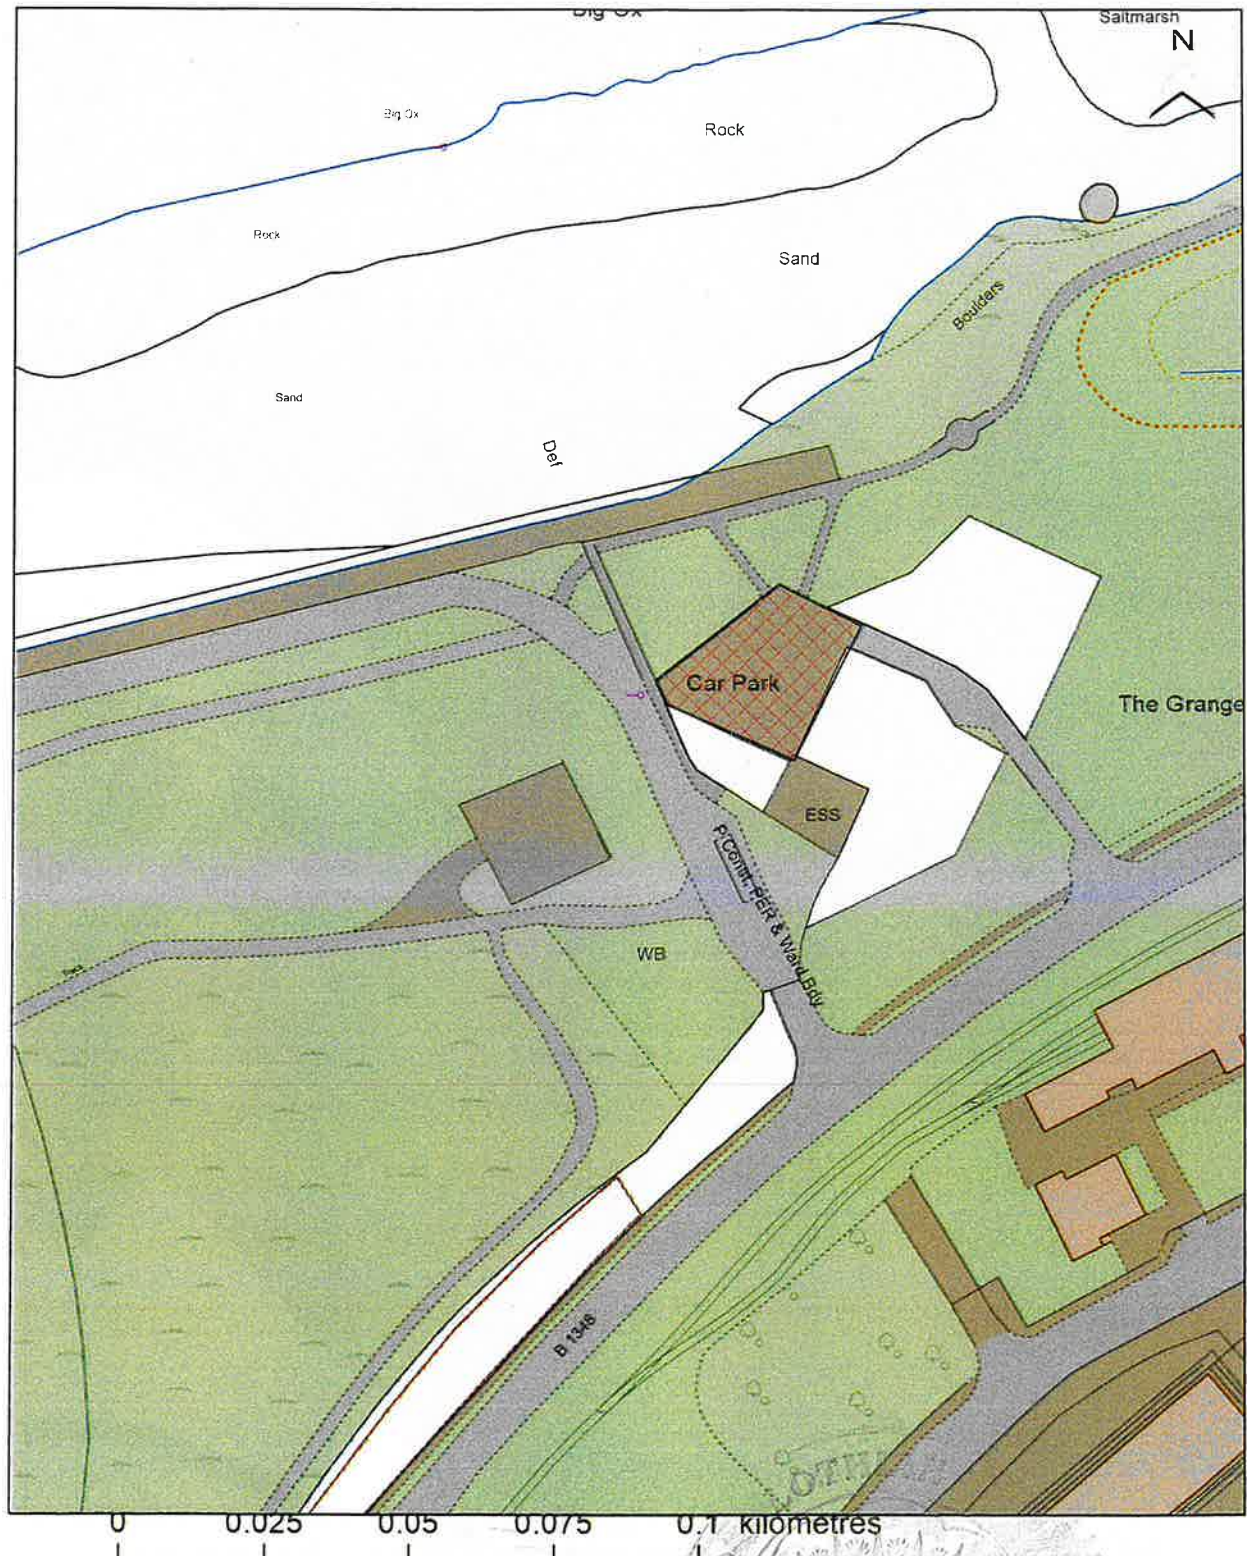

Date: 13 March 2025  
Time: 14:47:13  
Scale: 1:1250




  
East Lothian  
Council

*Paul Gill*



# Plan 7 - Boatyard, Prestonpans

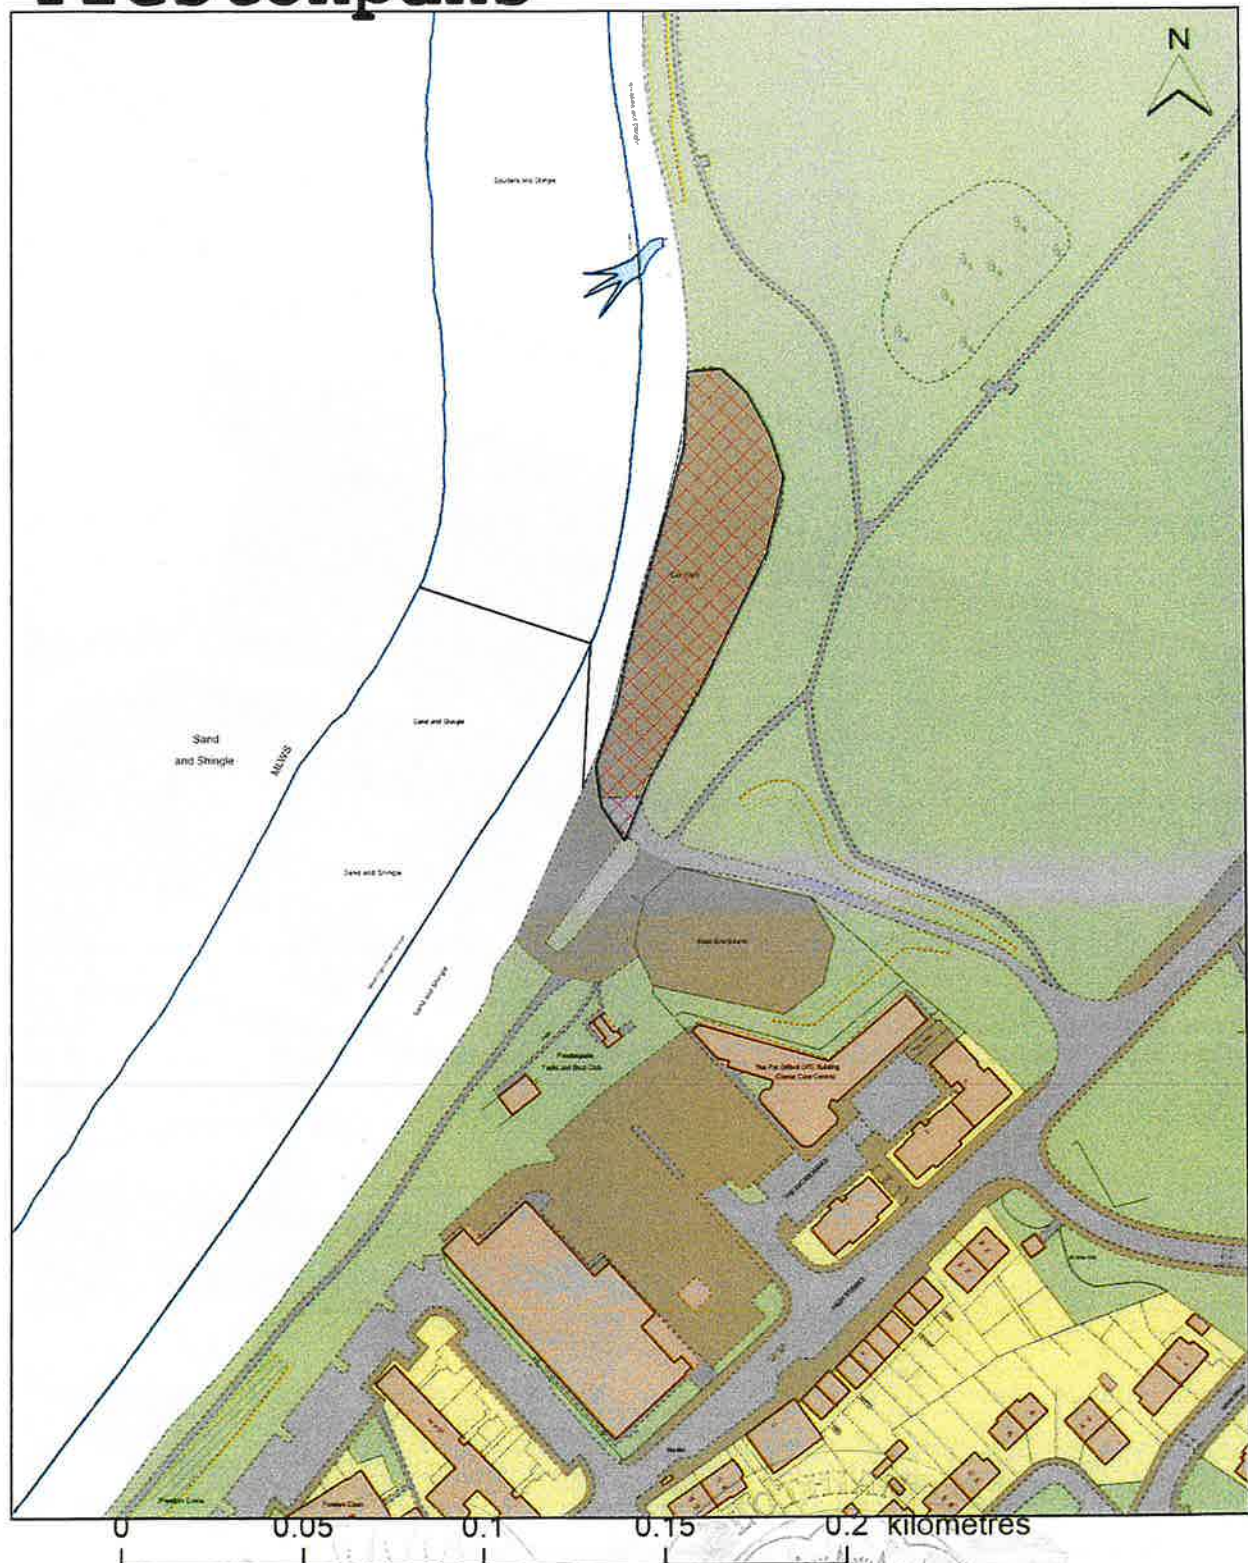

Date: 13 March 2025  
Time: 14:46:16  
Scale: 1:2000

  
East Lothian  
Council

*Carl Gull*




# Plan 8 - Pondhall





## Plan 9 - Yellowcraigs Overflow

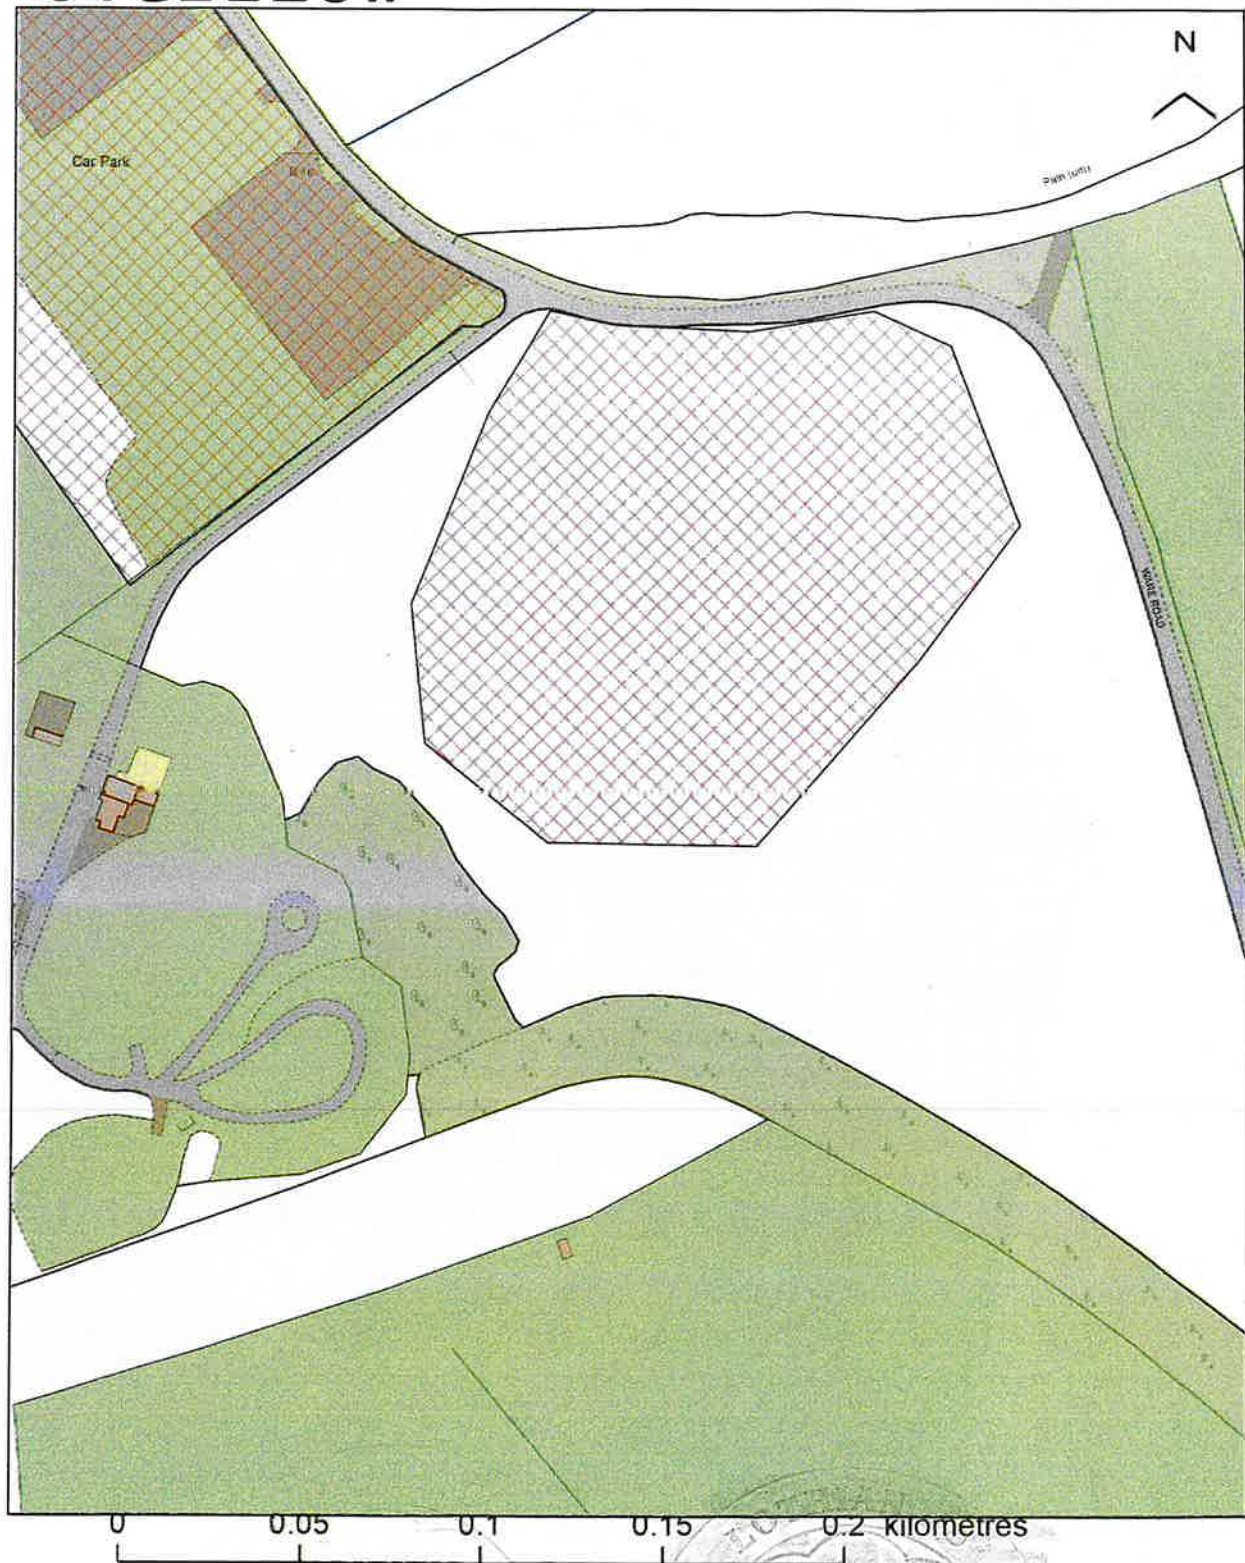


Date: 13 March 2025  
Time: 14:43:04  
Scale: 1:2000

Paul Lutz



# Plan 10 - Shore Road, Turning Head

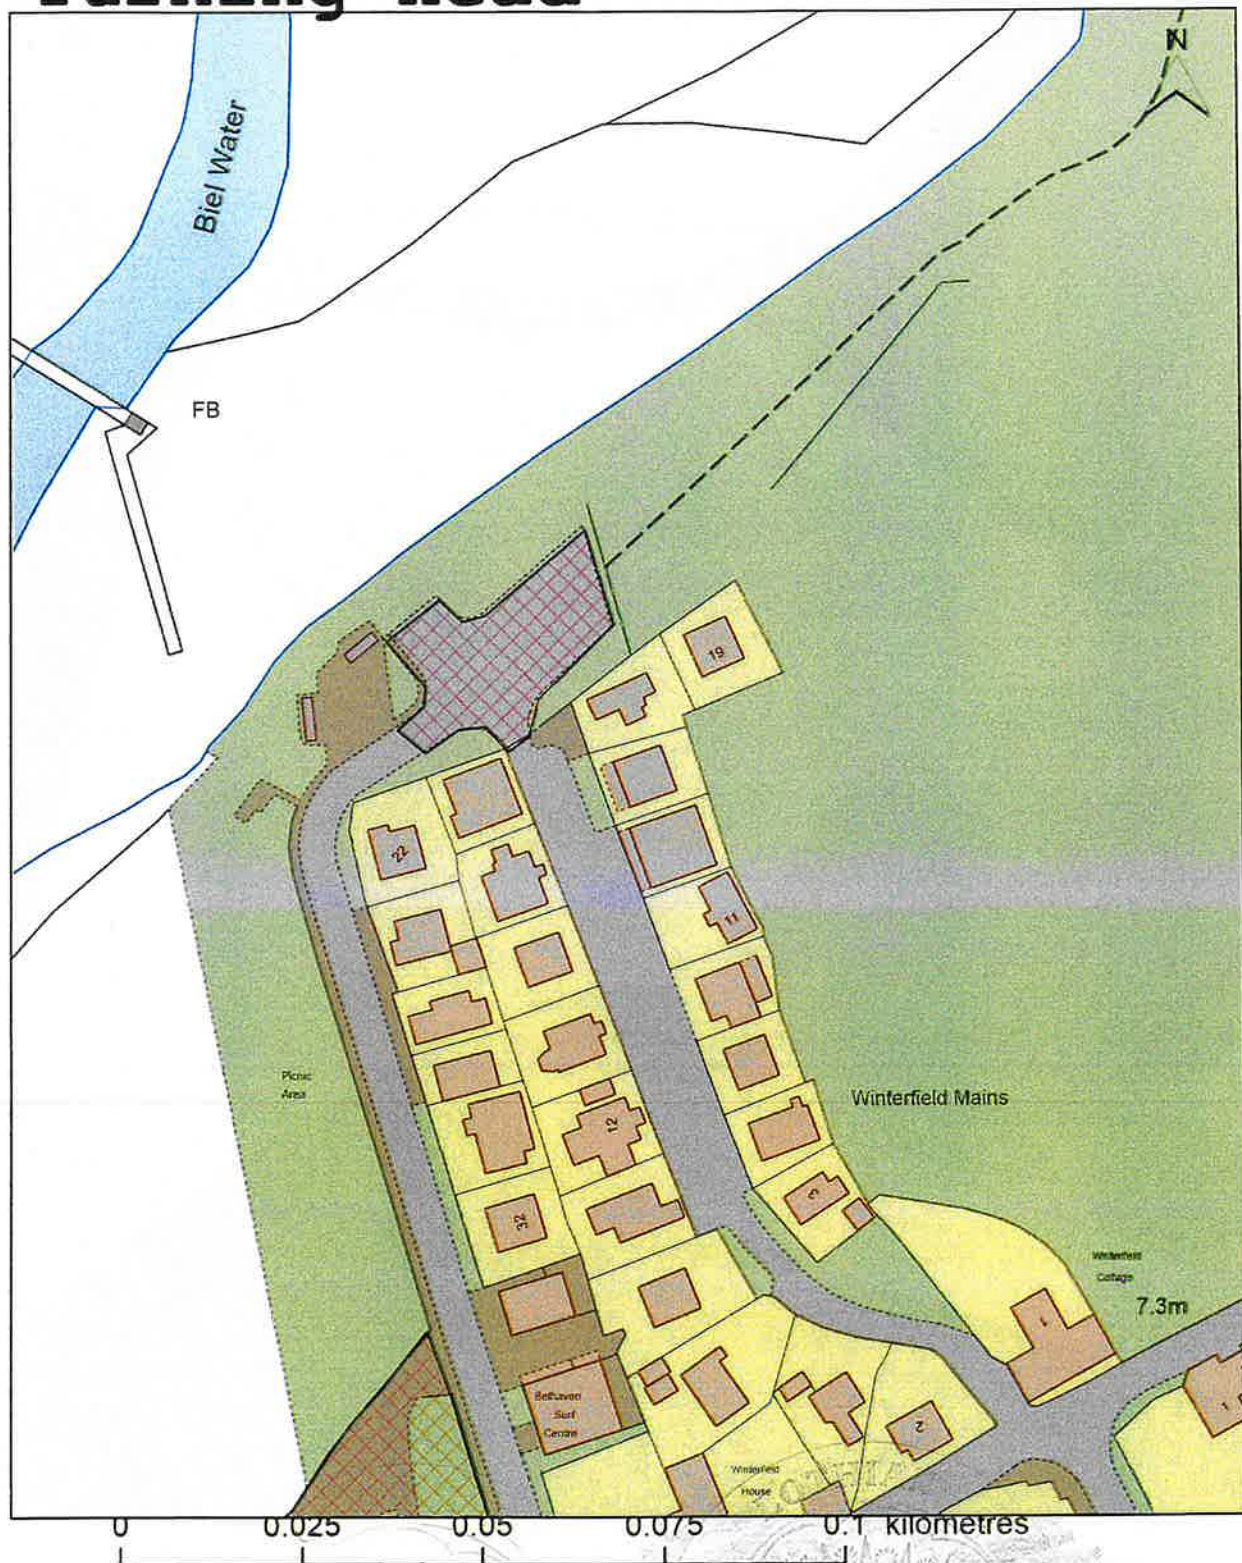


Date: 13 March 2025  
Time: 14:42:01  
Scale: 1:1000

East Lothian  
Council

*Carla Smith*



# Plan 11 - Skateraw

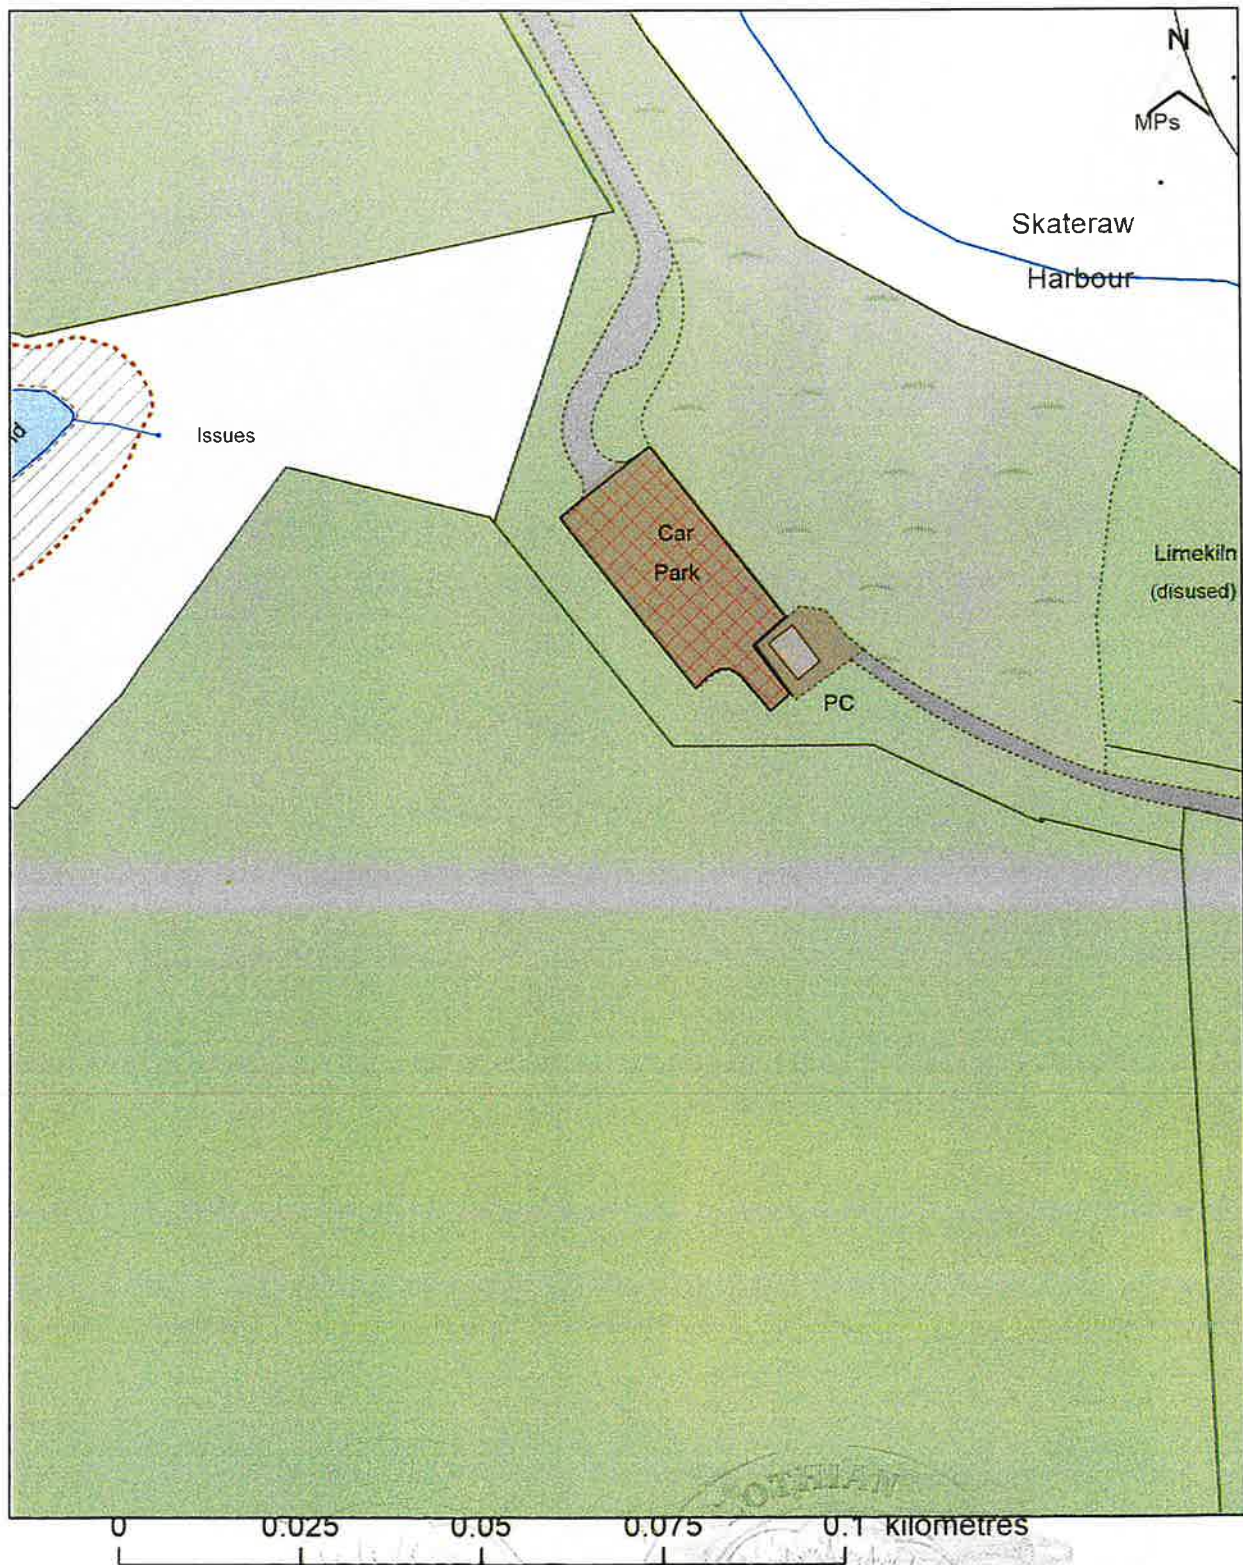


Date: 13 March 2025  
Time: 14:40:53  
Scale: 1:1000

  
East Lothian  
Council

*Carl Lyle*



# Plan 12 - Thorntonlock

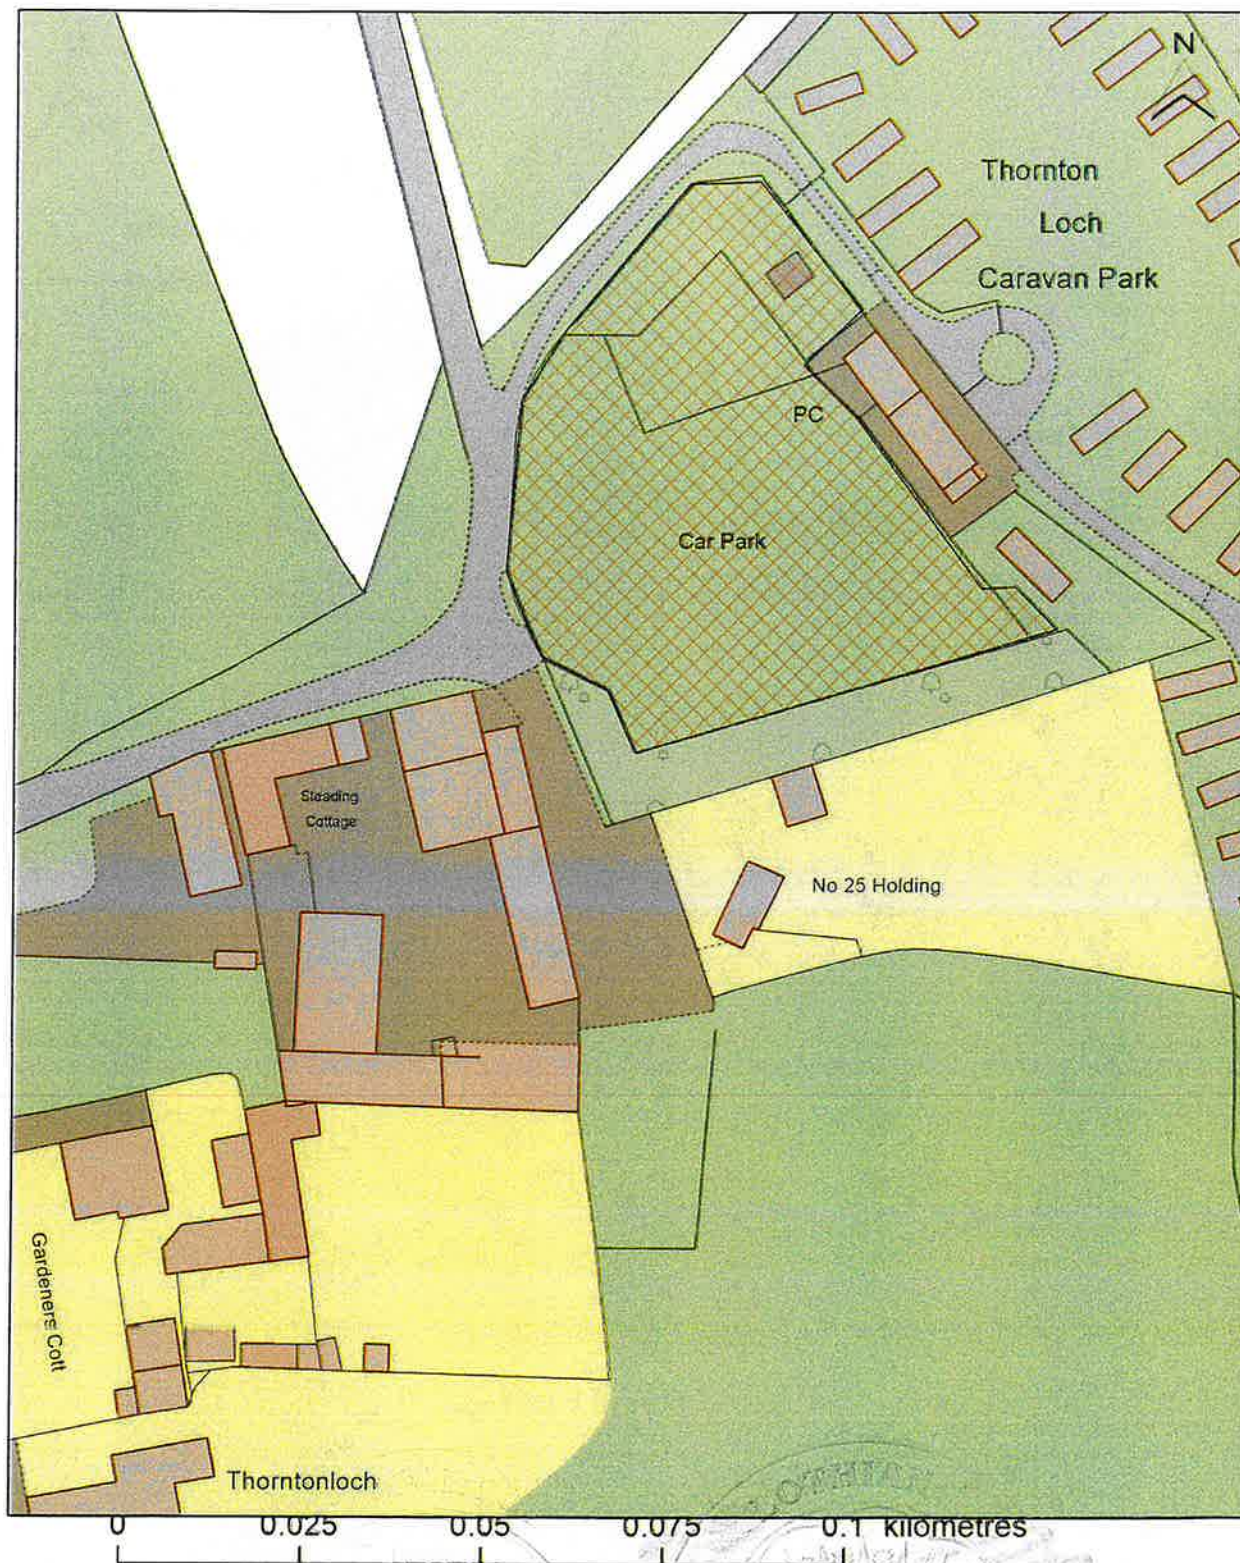

Date: 13 March 2025  
Time: 14:39:59  
Scale: 1:1000

East Lothian  
Council

*Carla Laid*

TO – 117/25

EAST LOTHIAN COUNCIL  
ROAD TRAFFIC REGULATION ACT 1984

2025

Subjects: Prohibition of overnight parking

EAST LOTHIAN COUNCIL  
JOHN MUIR HOUSE  
HADDINGTON

