

**EAST LoTHIAN COUNCIL (OFF-STREET COASTAL PARKING PLACES) (ONE WAY)  
CONSOLIDATION ORDER 2017 VARIATION NO.4**

**TO – 118/25**

EAST LoTHIAN COUNCIL, the local authority for the administrative area of East Lothian constituted under the Local Government etc. (Scotland) Act 1994, having its principal offices at John Muir House, Haddington, East Lothian, EH41 3HA ("the Council"), in exercise of the powers conferred on them by Section 35 of the Road Traffic Regulation Act 1984 (hereafter the "1984 Act") and of all other enabling powers and after consultation with the Traffic Commissioner and the Chief Constable of Police Scotland in accordance with Part III and V of Schedule 9 to the 1984 Act hereby make the following Order:

**1. CITATION AND COMMENCEMENT**

- 1.1 This Order may be cited as the "East Lothian Council (Off-Street Coastal Parking Places) (One Way) Consolidation Order 2017 Variation No.4" and shall come into effect on 13<sup>th</sup> May 2025.

**2. DEFINITION**

- 2.1 In this Order, except where the context otherwise requires, the following expressions have the meanings hereby respectively assigned to them:

**"this Order"** means East Lothian Council (Off-Street Coastal Parking Places) (One Way) Consolidation Order 2017 Variation No.4; and

**"2017 Order"** means the East Lothian Council (Off-Street Coastal Parking Places) (One Way) Consolidation Order 2017 TO/286/26.

**3. VARIATION AND PERMIT PARKING PLACES**

- 3.1 Unless otherwise stated, words and expressions used in this Order shall have the meaning given to them in the 2017 Order.

- 3.2 The following definitions shall be inserted into clause 2(a) of the 2017 Order:


**"Self-Contained Motorhome"** means a motor vehicle which is constructed or adapted for the carriage of passengers and their effects and which contains, as permanently installed equipment, the facilities which are reasonably necessary for enabling the vehicle to provide mobile living accommodation for its users, including a fixed, fully enclosed toilet facility within the vehicle, allowing for sanitary waste collection and storage;

**"Overnight Hours"** means the hours of 11pm to 4am; and

**"Overnight Parking Plan"** means the plans herein referred to and identified as an overnight parking plan.

## OVERNIGHT PARKING PLAN – YELLOWCRAIG

# EAST LOTHIAN COUNCIL: YELLOWCRAIGS CAR PARK OVERNIGHT PARKING PLAN

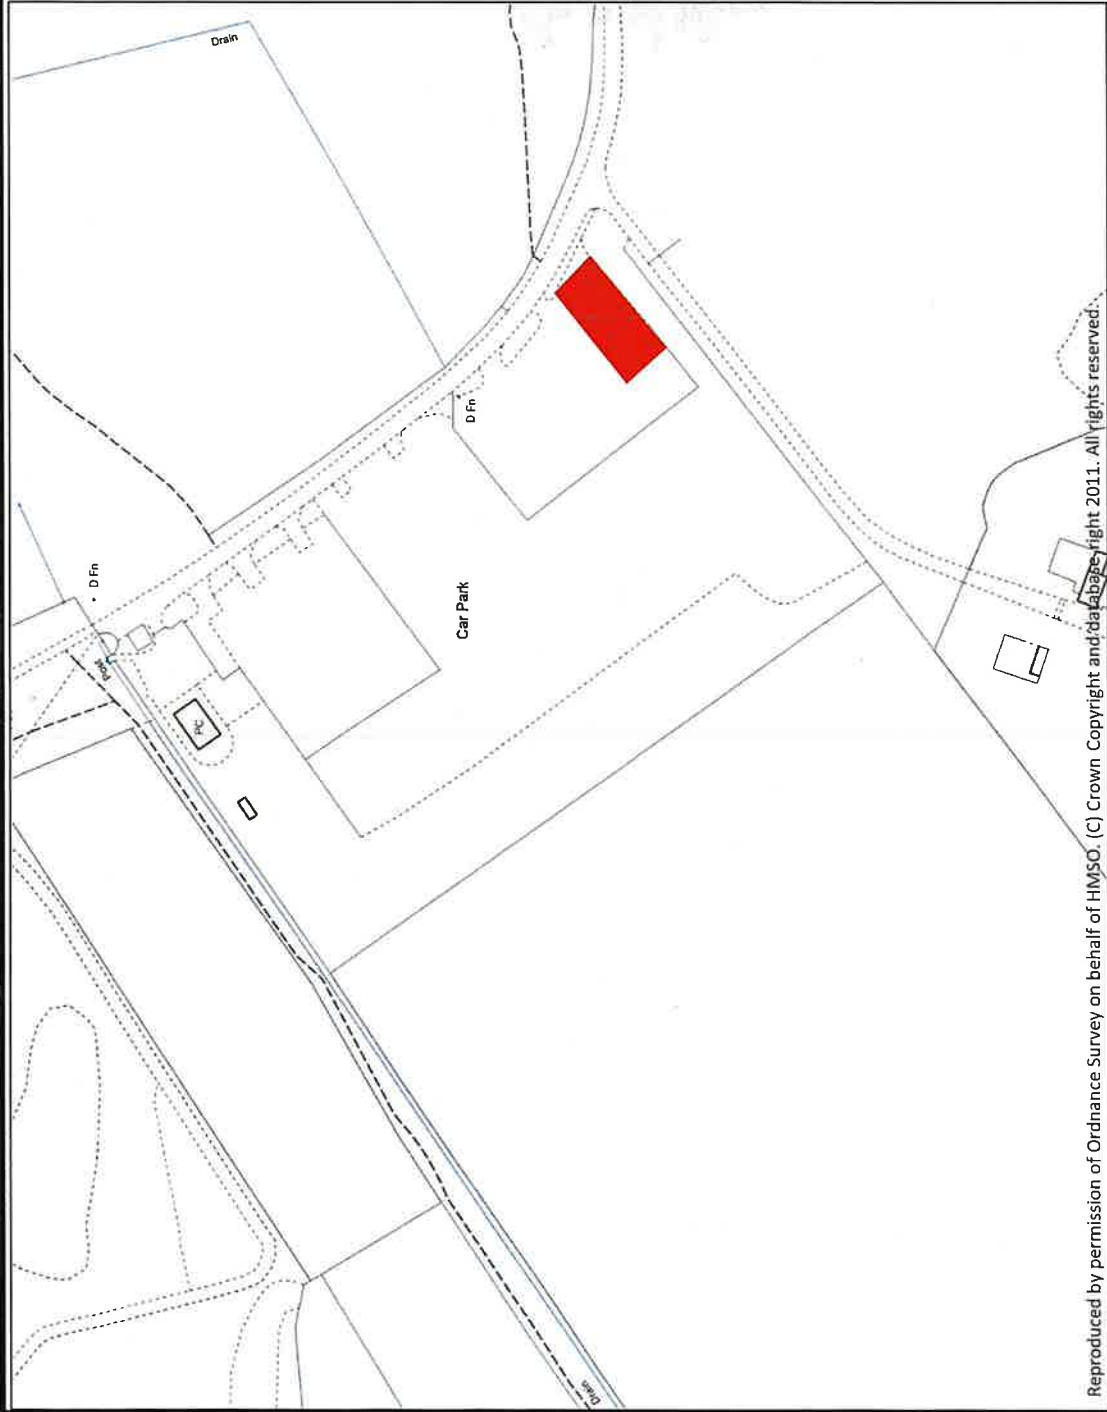

East Lothian Council  
Transportation Department  
Road Network Management  
John Muir House  
Haddington  
EH41 3HA  
Tel: 01620 827827



Location: Yellowcraig Car Park

Description: Overnight Parking Plan for 3 motor homes

Date: 14/03/2025  
Scale: NTS

Drawn by:  
Checked by:

DRG. NO.

TO – 118/25

EAST LoTHIAN COUNCIL  
ROAD TRAFFIC REGULATION ACT 1984

2025

---

Subjects: Self-Contained Motorhome  
overnight parking

---

EAST LoTHIAN COUNCIL  
JOHN MuIR HOUSE  
HADDINGTON

