


EAST LoTHIAN COUNCIL: ROAD NETWORK MANAGEMENT

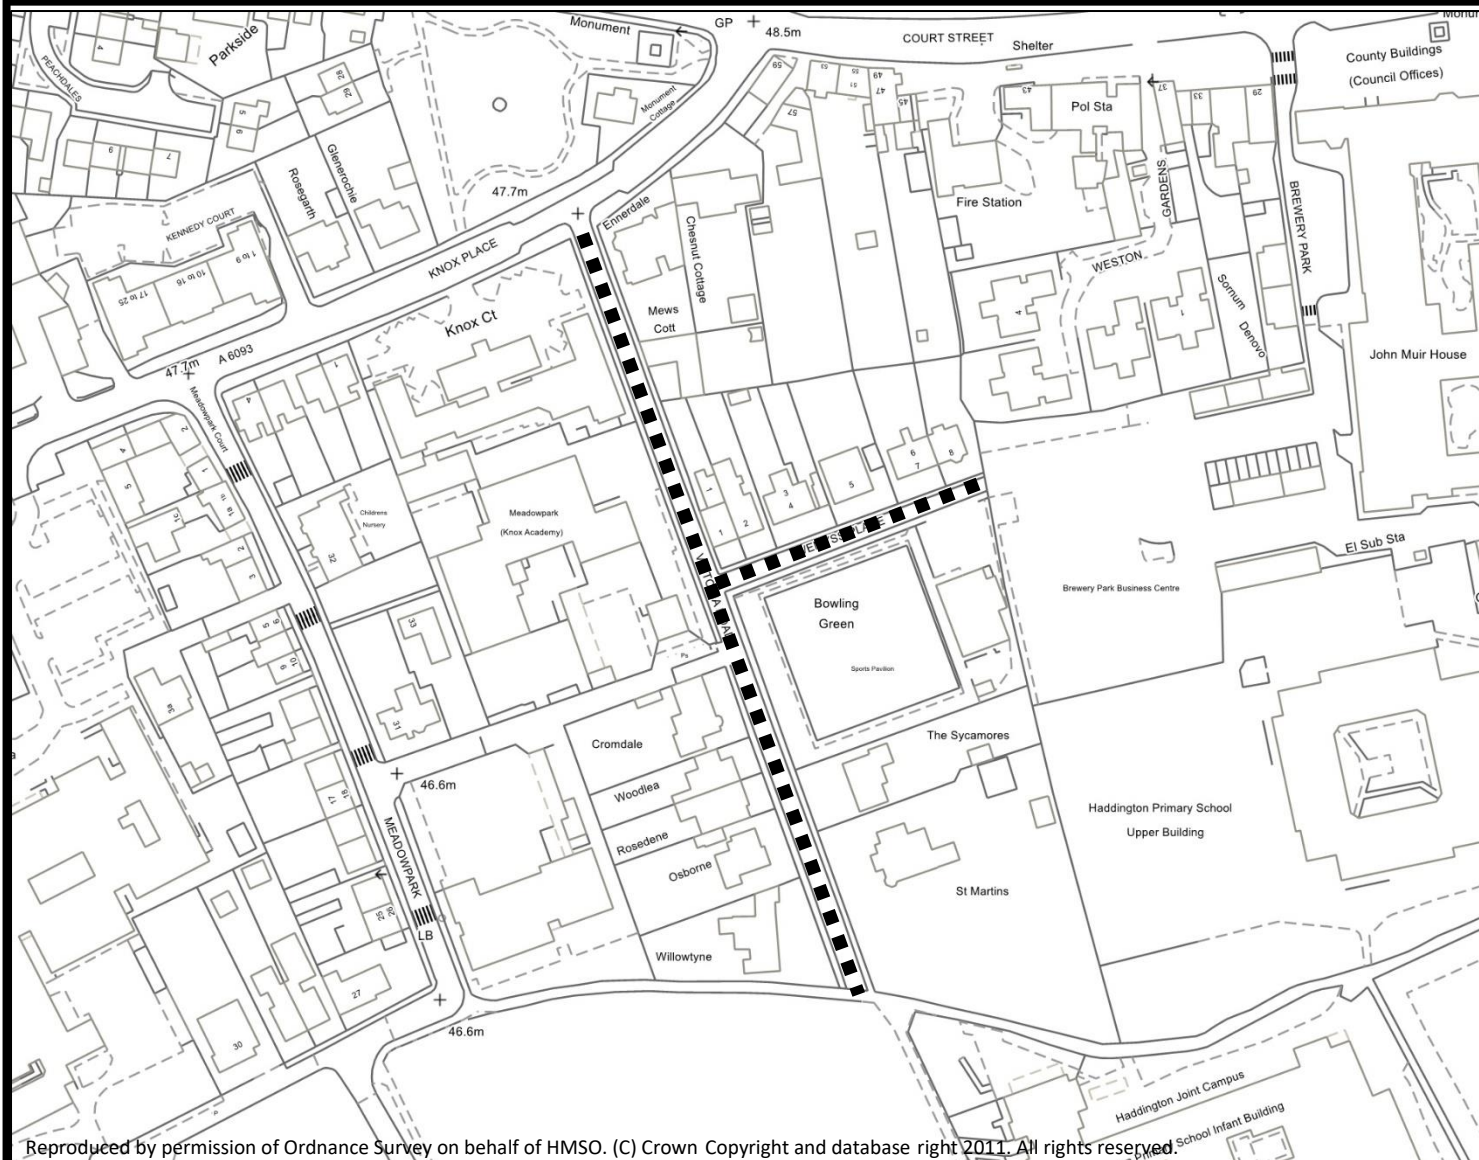

Reproduced by permission of Ordnance Survey on behalf of HMSO. (C) Crown Copyright and database right 2011. All rights reserved.

Location: Victoria Road and Wemyss Place, Haddington

Description: Prohibition of Vehicular Traffic (during school travel times)



East Lothian Council
Transportation Department
Road Network Management
John Muir House
Haddington
EH41 3HA
Tel: 01620 827827



Date: 10/09/2026
Scale: NTS

Drawn by:
Checked by:

TO – 395/26