



EAST LoTHIAN COUNCIL: SHORE ROAD CAR PARK OVERNIGHT PARKING PLAN

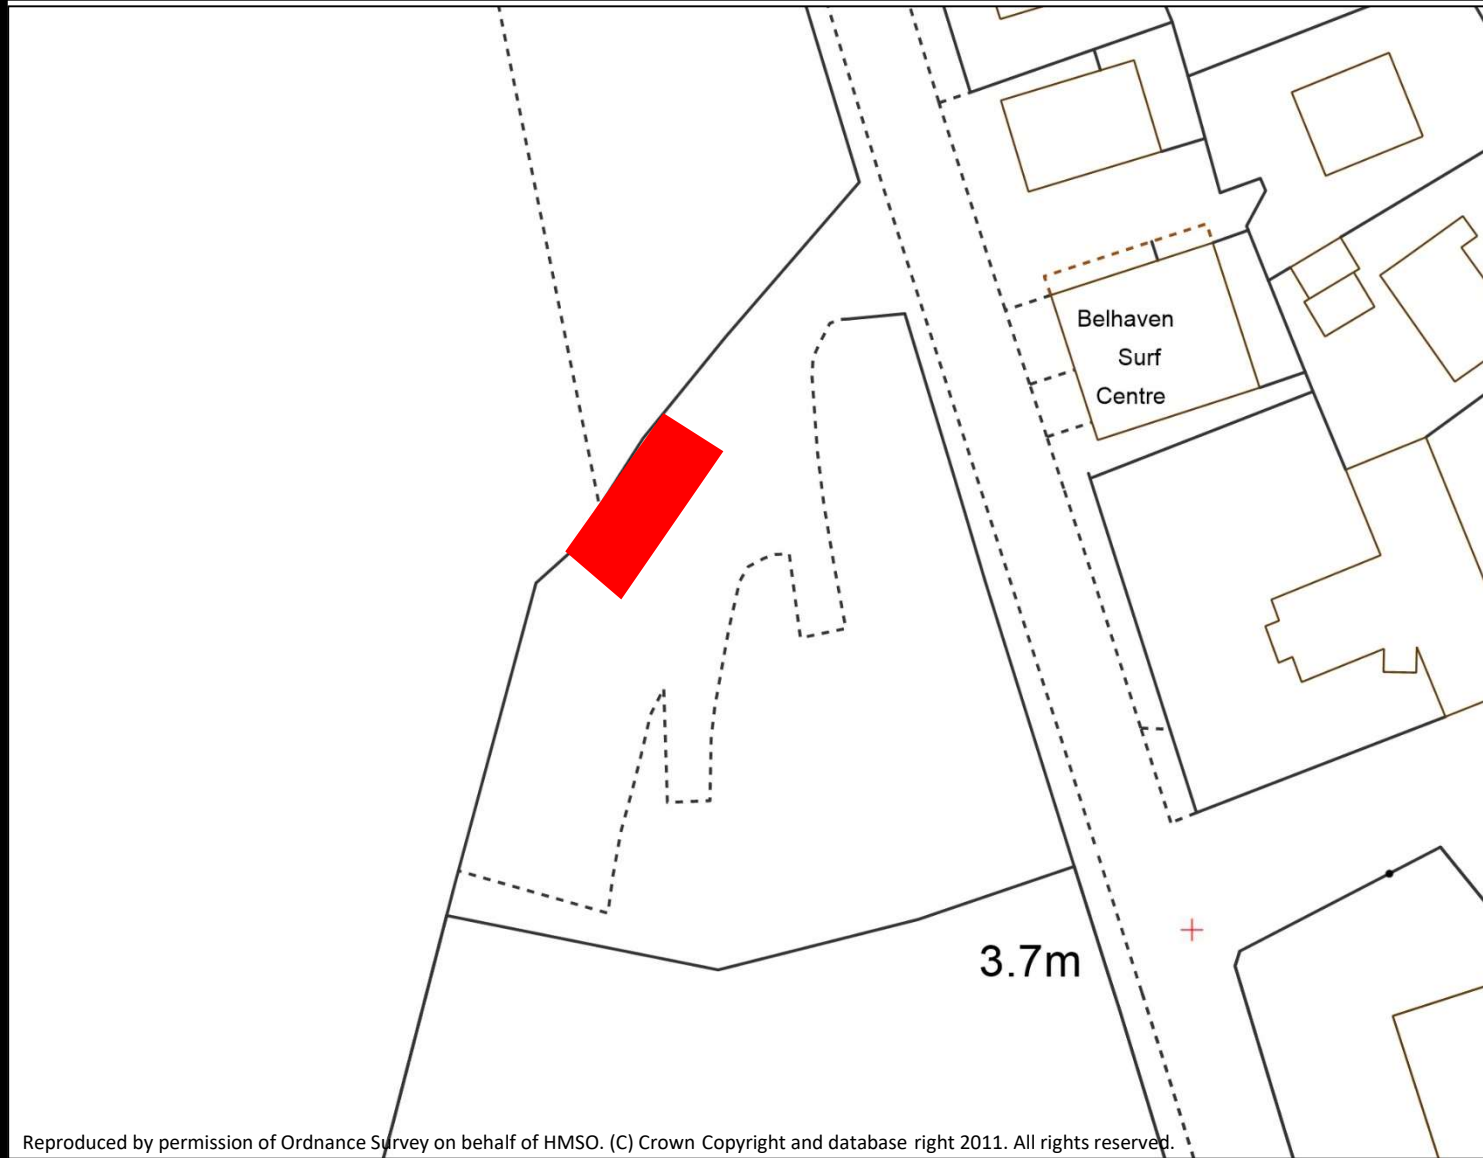

Reproduced by permission of Ordnance Survey on behalf of HMSO. (C) Crown Copyright and database right 2011. All rights reserved.

Location: Shore Road, Belhaven

Description: Overnight Parking Plan for 3 motor homes

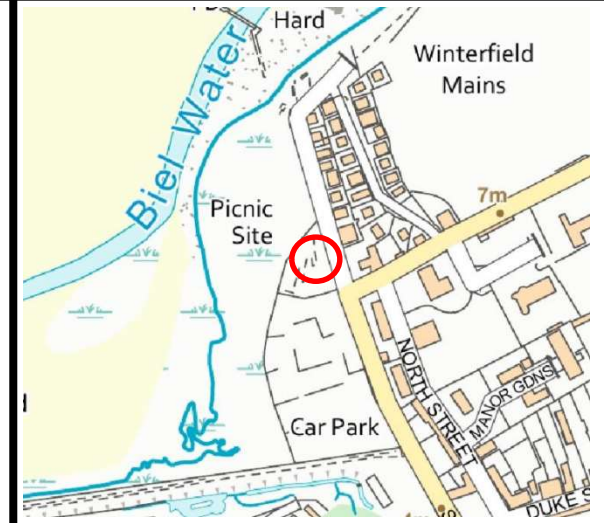

East Lothian Council
 Transportation Department
 Road Network Management
 John Muir House
 Haddington
 EH41 3HA
 Tel: 01620 827827



Date: 14/03/2025
 Scale: NTS

Drawn by:
 Checked by:

DRG. NO.