


EAST LoTHIAN COUNCIL: YELLOWCRAIGS CAR PARK OVERNIGHT PARKING PLAN

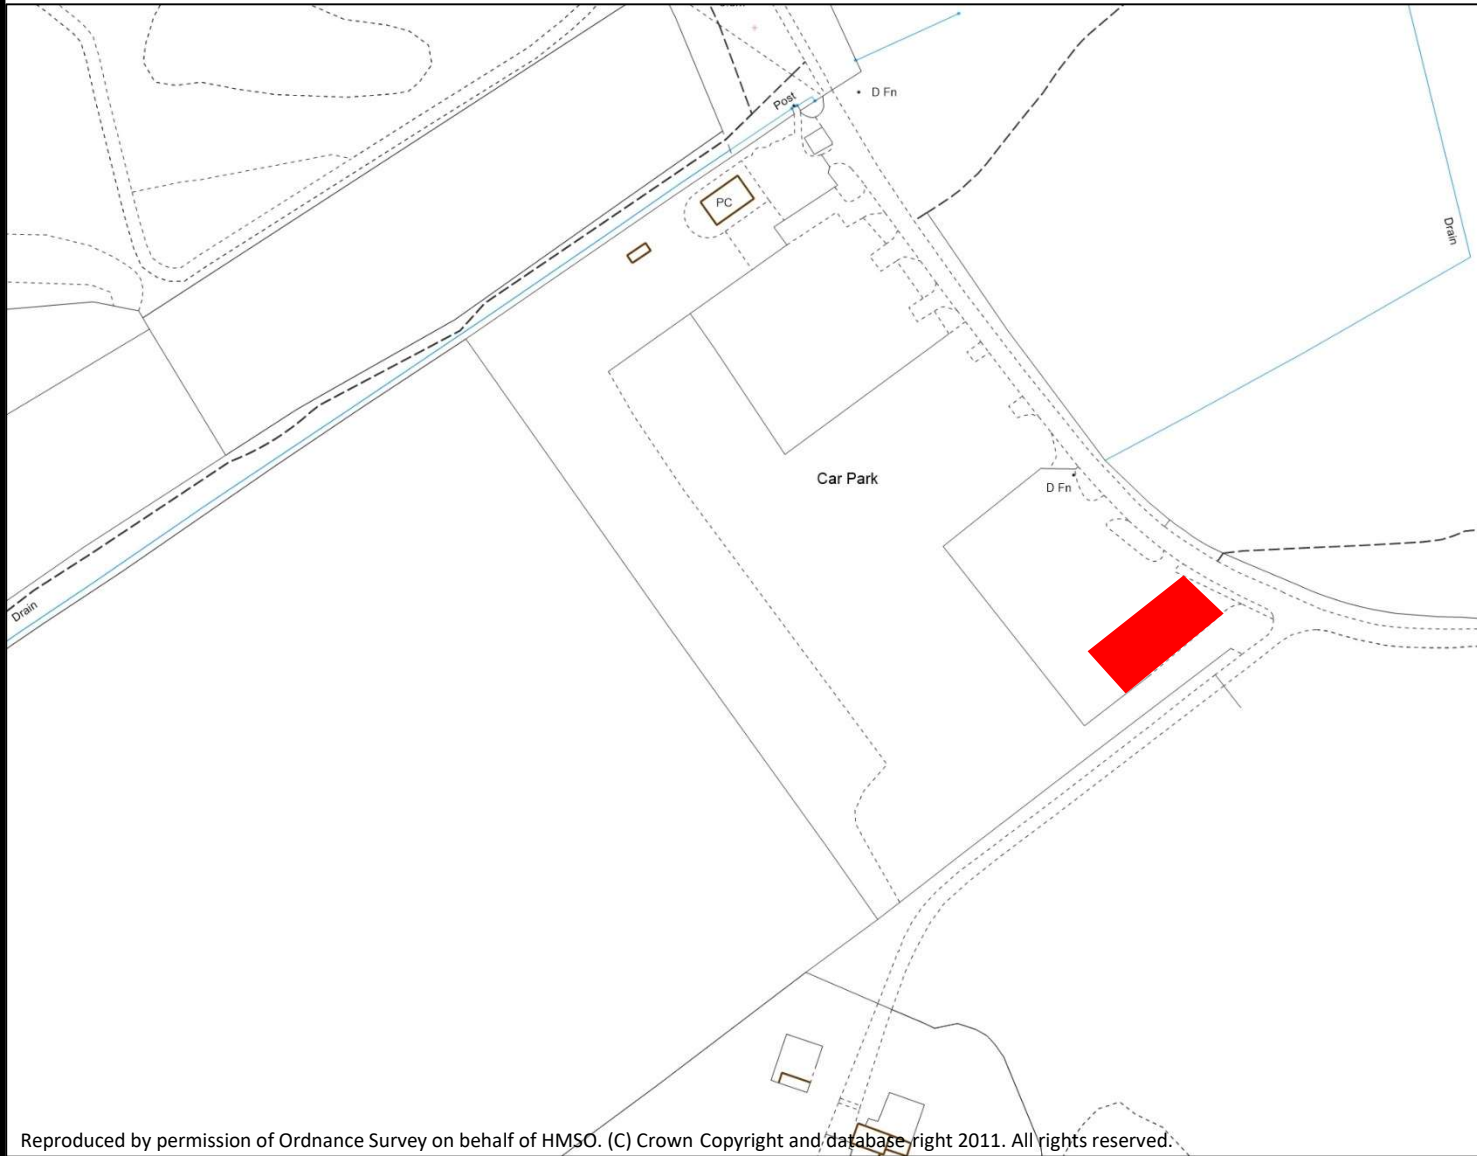

Reproduced by permission of Ordnance Survey on behalf of HMSO. (C) Crown Copyright and database right 2011. All rights reserved.

Location: Yellowcraig Car Park

Description: Overnight Parking Plan for 3 motor homes



East Lothian Council  
 Transportation Department  
 Road Network Management  
 John Muir House  
 Haddington  
 EH41 3HA  
 Tel: 01620 827827



Date: 14/03/2025  
 Scale: NTS

Drawn by:  
 Checked by:

DRG. NO.