


EAST LOTHIAN COUNCIL: ROAD NETWORK MANAGEMENT

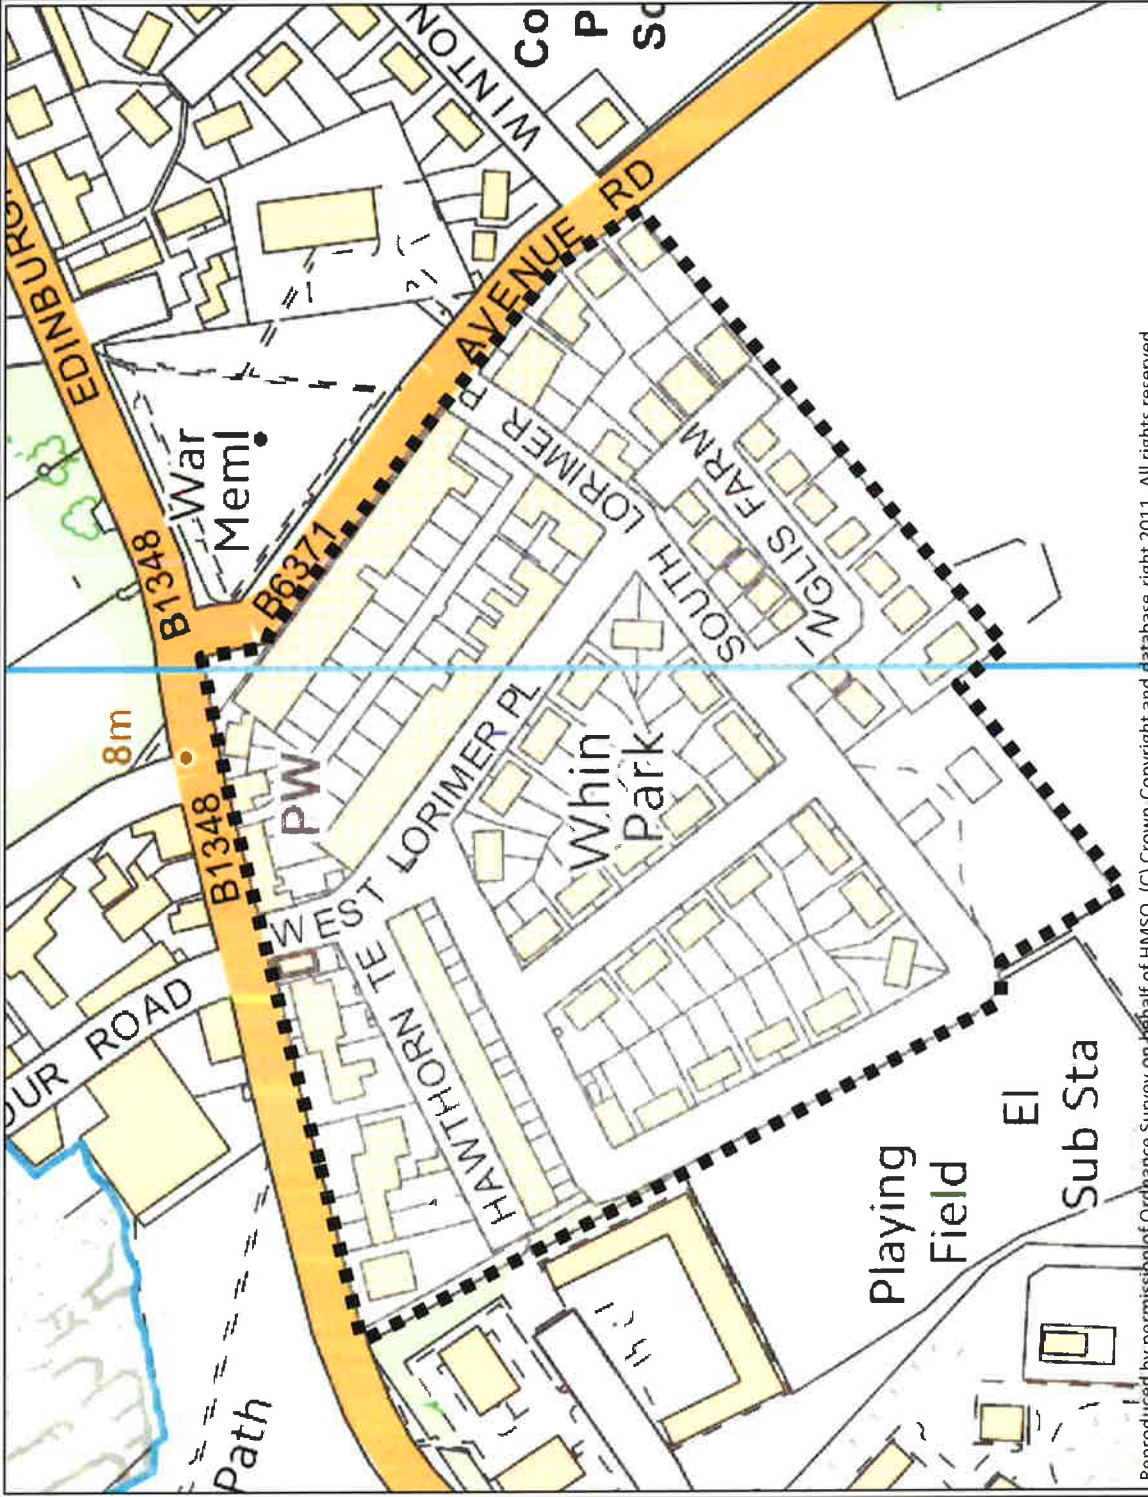

Reproduced by permission of Ordnance Survey on behalf of HMSO. (C) Crown Copyright and database right 2011. All rights reserved.

Location: WHIN PARK AREA, COCKENZIE

Description: PERMANENT 20MPH SPEED LIMITS



Roads affected:

Hawthorn Terrace, Inglis Farm, South Lorimer Place, West Lorimer Place, Whin Park



East Lothian Council
Transportation Department
Road Network Management
John Muir House
Haddington
EH41 3HA
Tel: 01620 827827



Date: 05/08/2017


Scale: NTS

Drawn by: KS

Checked by: PNF


DRG. NO. TO/203/17 - a

EAST LOTHIAN COUNCIL: ROAD NETWORK MANAGEMENT

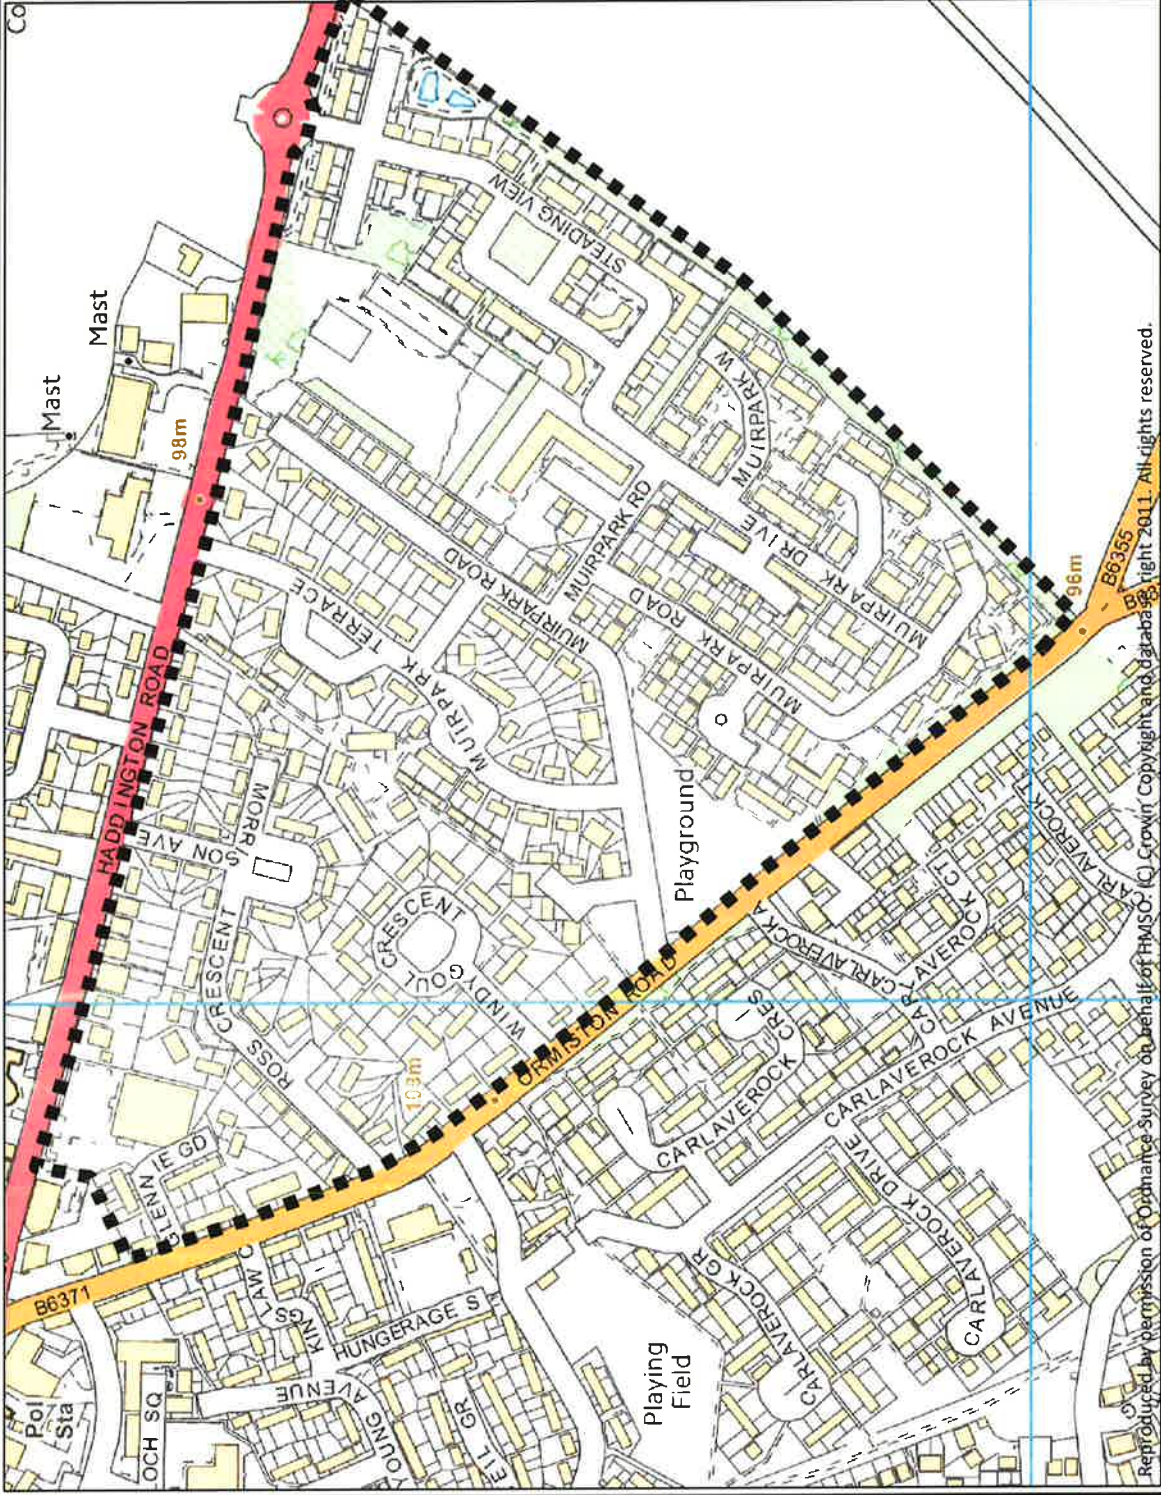

Location: MUIRPARK AND STEADING VIEW AREA, TRANENT

Description: PERMANENT 20MPH SPEED LIMITS

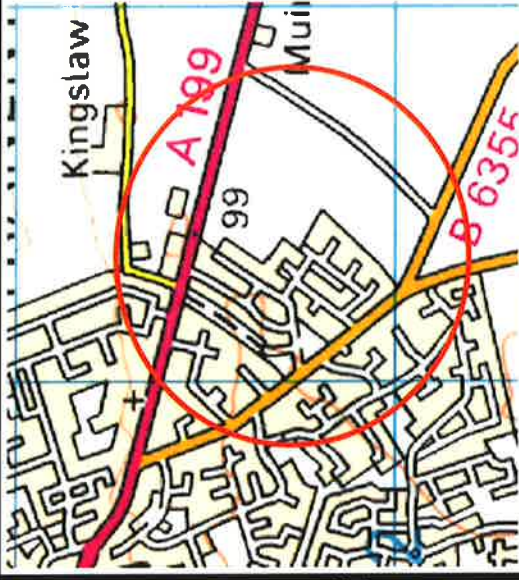

Roads affected:

Annfield, Glennie Gardens, Meadowside, Morris Avenue, Muirpark Court, Muirpark Drive, Muirpark Gardens, Muirpark Grove, Muirpark Place, Muirpark Road, Muirpark Terrace, Muirpark Wynd, Ross Crescent, Steading View, Windygoul Crescent



East Lothian Council
 Transportation Department
 Road Network Management
 John Muir House
 Haddington
 EH41 3HA
 Tel: 01620 827827



Date: 05/08/2017

Scale: NTS


Drawn by: KS

Checked by: PNF

DRG. NO. TO/203/17 - c

Reproduced by permission of Ordnance Survey on behalf of HMSO. (C) Crown Copyright and database right 2011. All rights reserved.


EAST LOTHIAN COUNCIL: ROAD NETWORK MANAGEMENT

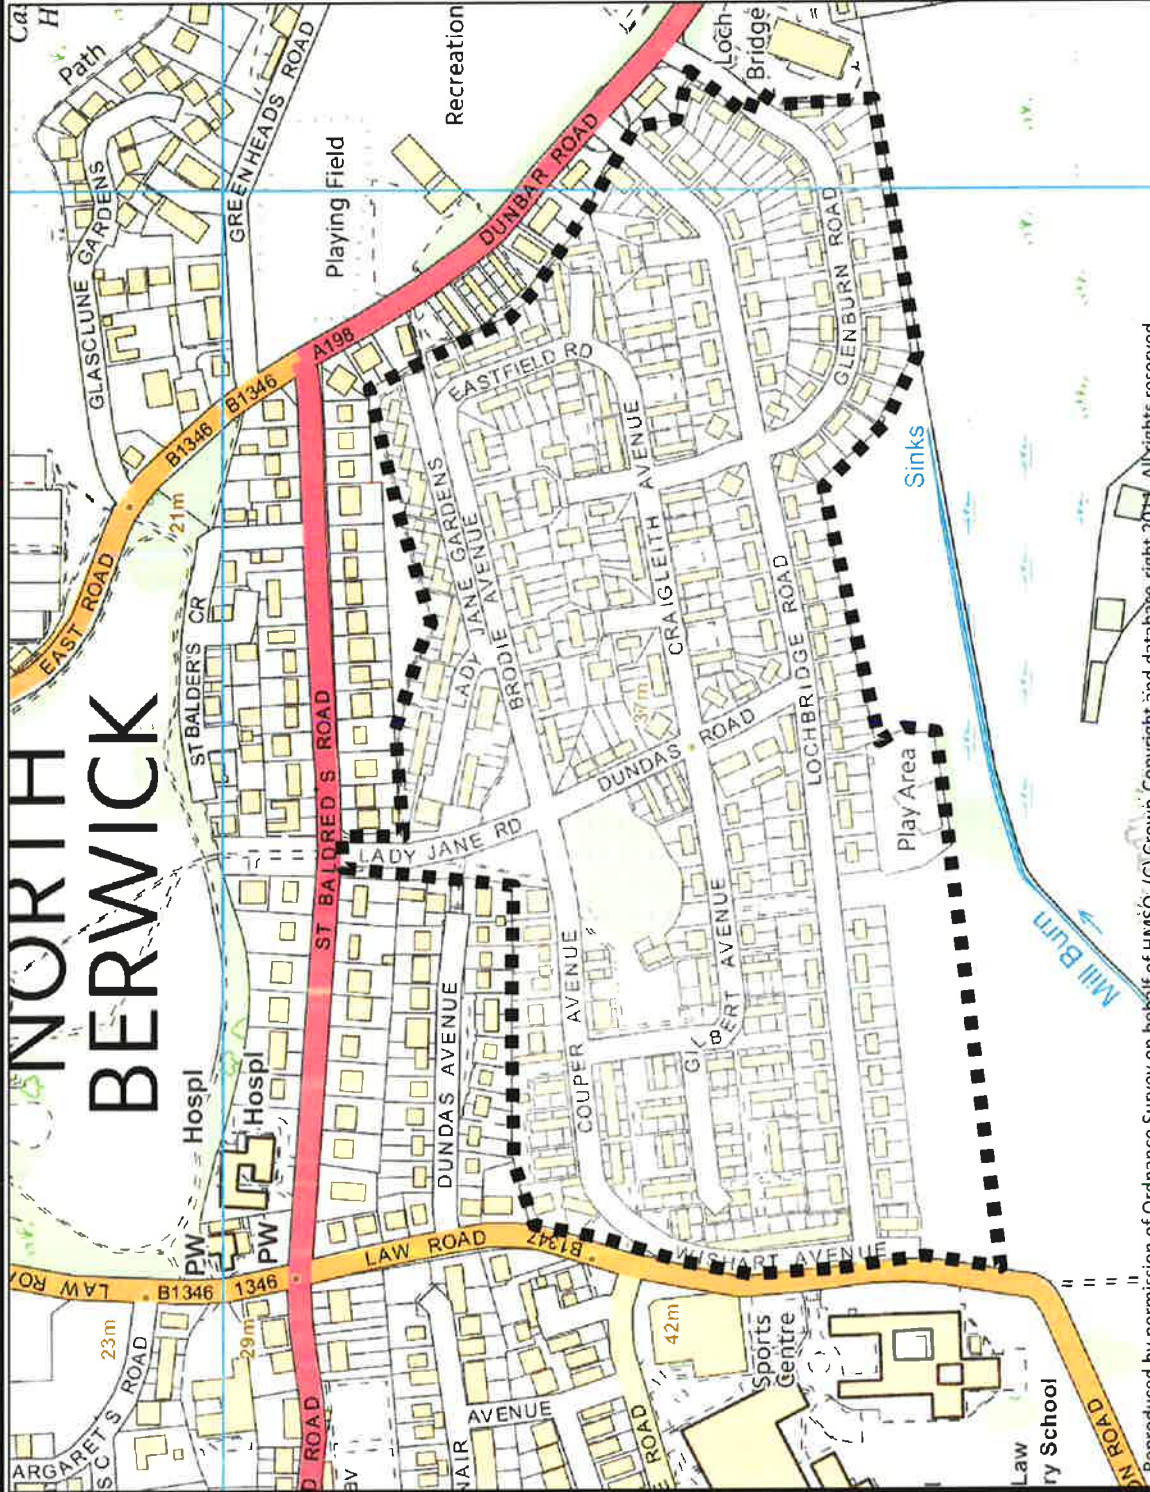

Location: LOCHBRIDGE AREA, NORTH BERWICK

Description: PERMANENT 20MPH SPEED LIMITS

Reproduced by permission of Ordnance Survey on behalf of HMSO. (C) Crown Copyright and database right 2011. All rights reserved.

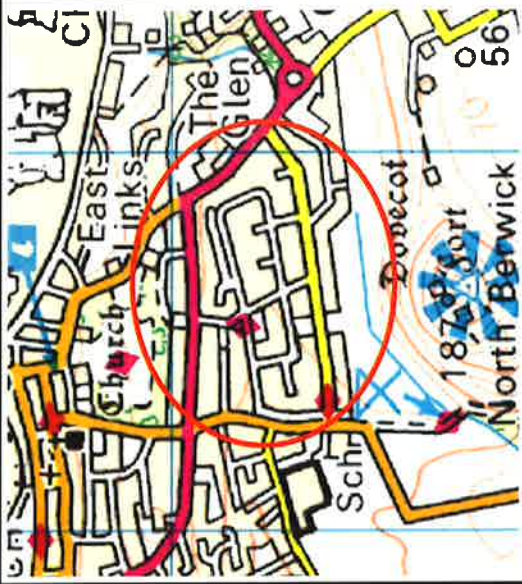

Roads affected:

Brodie Avenue, Couper Avenue, Craiglith Avenue,
 Dundas Road, Eastfield Road, Gilbert Avenue,
 Glenburn Road, Lady Jane Gardens, Lady Jane
 Road, Law View, Lochbridge Road, Wishart Avenue



East Lothian Council
 Transportation Department
 Road Network Management
 John Muir House
 Haddington
 EH41 3HA
 Tel: 01620 827827



**East Lothian
 Council**

Date: 05/08/2017
 Scale: NTS

Drawn by: KS
 Checked by: PNF

DRG. NO. TO/203/17 - b