
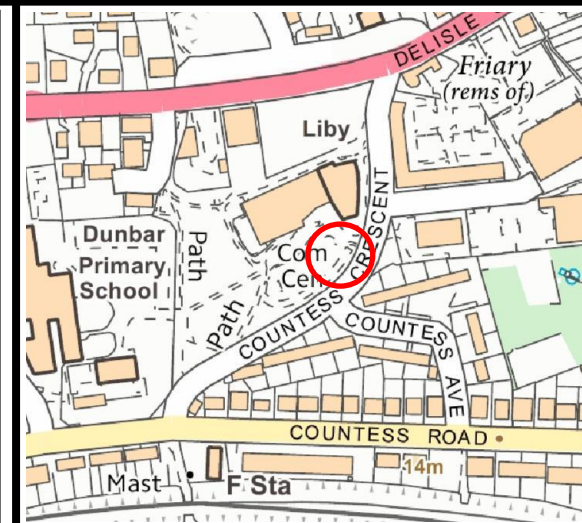


EAST LoTHIAN COUNCIL: ROAD NETWORK MANAGEMENT

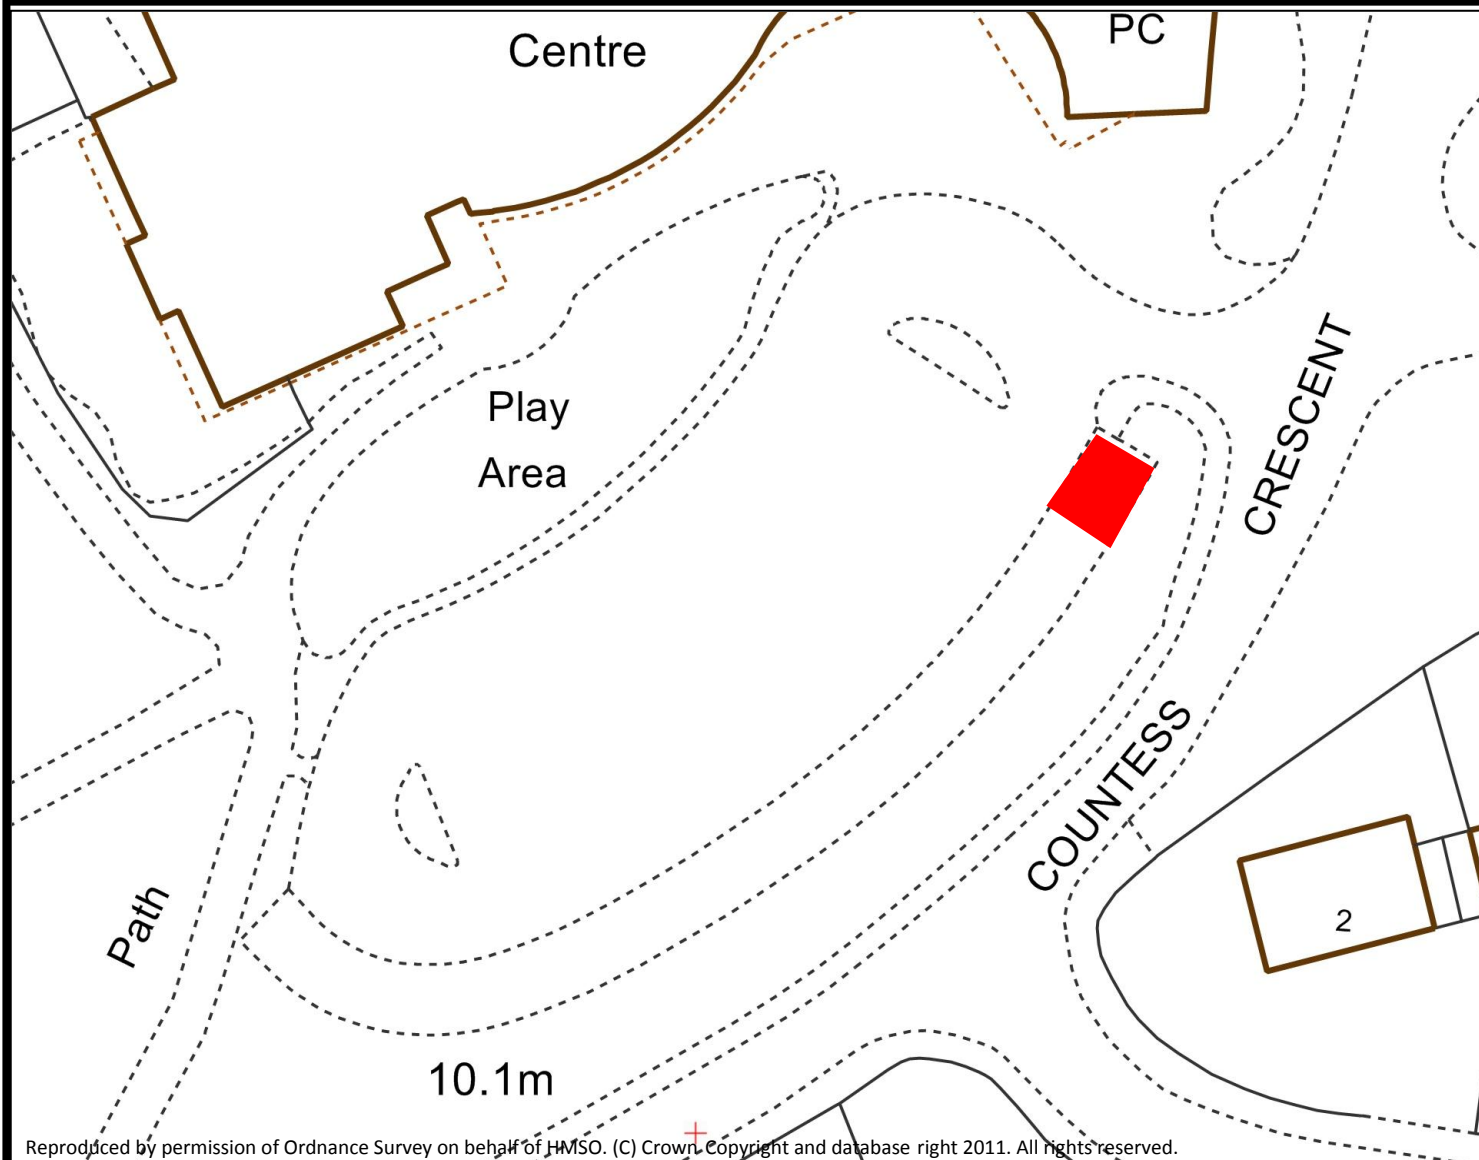

BLEACHINGFIELD CAR PARK, DUNBAR

PROPOSED CAR CLUB AND ELECTRIC VEHICLES PARKING PLACES ORDER – TO 243 / 15

1 No. SPACE FOR ELECTRIC VEHICLES ONLY & 1 No. SPACE FOR CAR CLUB VEHICLES ONLY

East Lothian Council
Transportation Department
Road Network Management
John Muir House
Haddington
EH41 3HA
Tel: 01620 827827



Date: 27/10/2015
Scale: NTS

Drawn by: KS
Checked by: PNF

DRG. NO. TO – 253 / 15