


EAST LOTHIAN COUNCIL: ROAD NETWORK MANAGEMENT

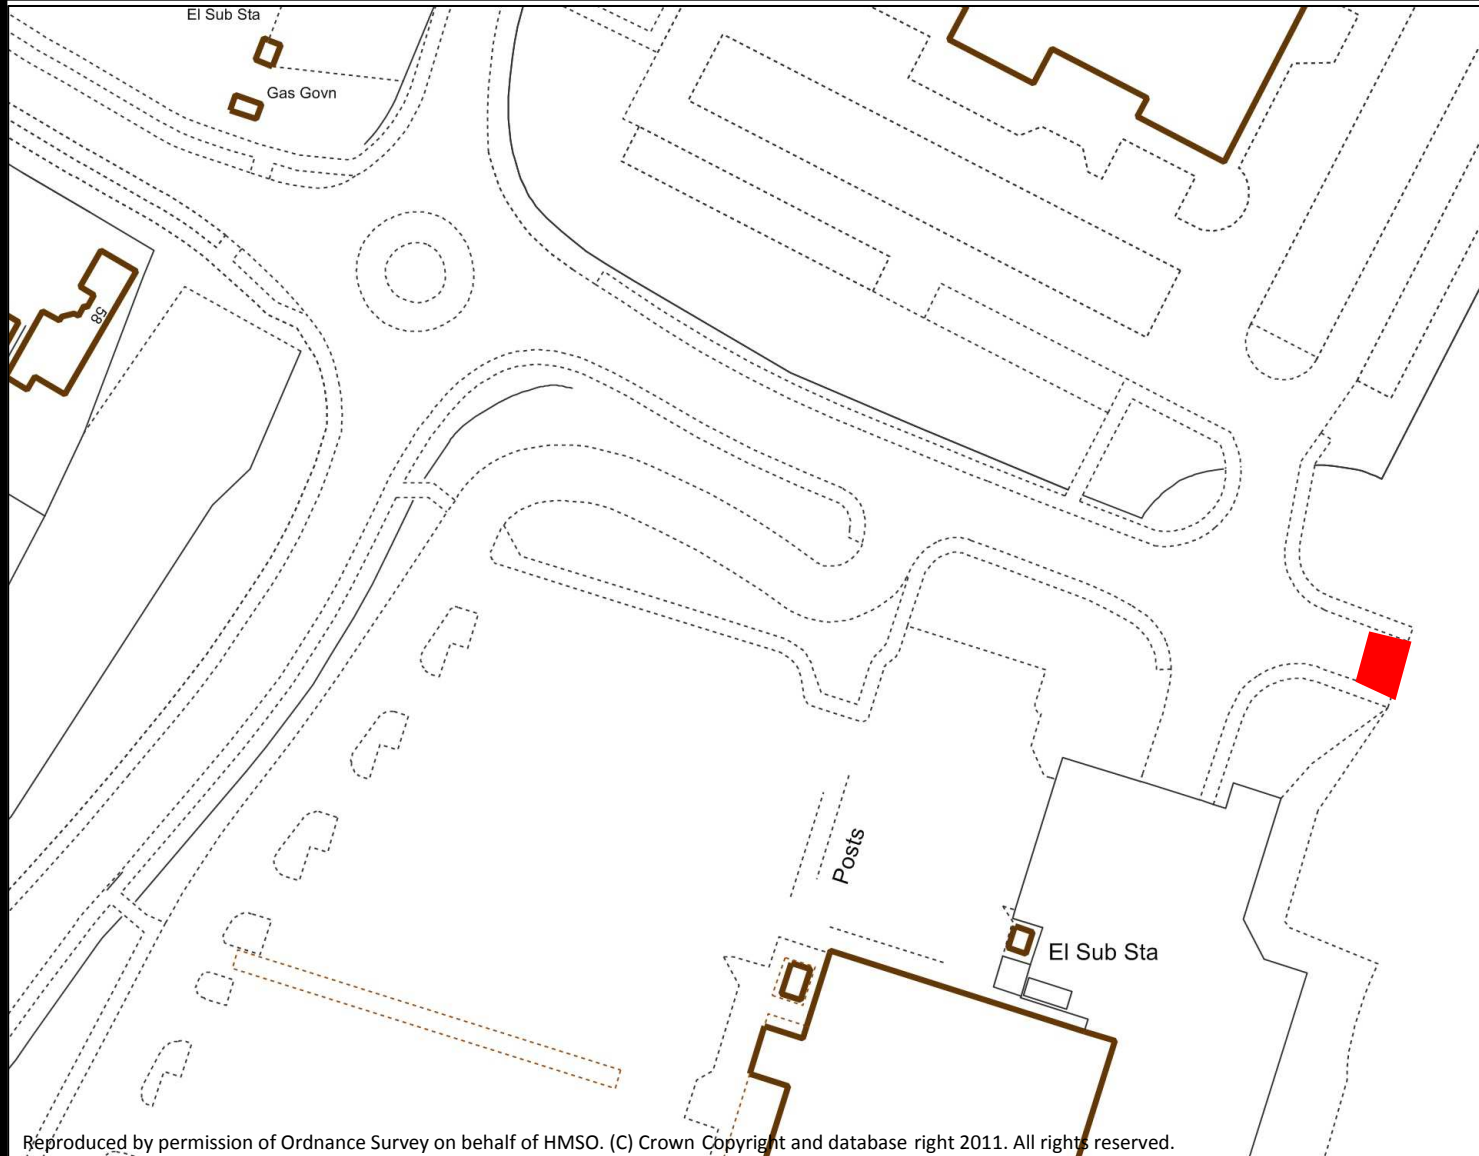

Reproduced by permission of Ordnance Survey on behalf of HMSO. (C) Crown Copyright and database right 2011. All rights reserved.



Notes:

As part of the Dunbar traffic Order there is a double yellow line system on this section of the access road on the approach to the electric vehicle bays. Both of the orders when promoted will be enforceable and will help to prevent indiscriminate parking obstructing access to the charging bays

C127, DUNBAR

PROPOSED CAR CLUB AND ELECTRIC VEHICLES PARKING PLACES ORDER – TO 243 / 15

2 No. SPACES FOR ELECTRIC VEHICLES ONLY

East Lothian Council
 Transportation Department
 Road Network Management
 John Muir House
 Haddington
 EH41 3HA
 Tel: 01620 827827



Date: 16/12/2015
Scale: NTS

Drawn by: KS
Checked by: PNF

DRG. NO. TO – 253 / 15