



EAST LOTHIAN COUNCIL: ROAD NETWORK MANAGEMENT

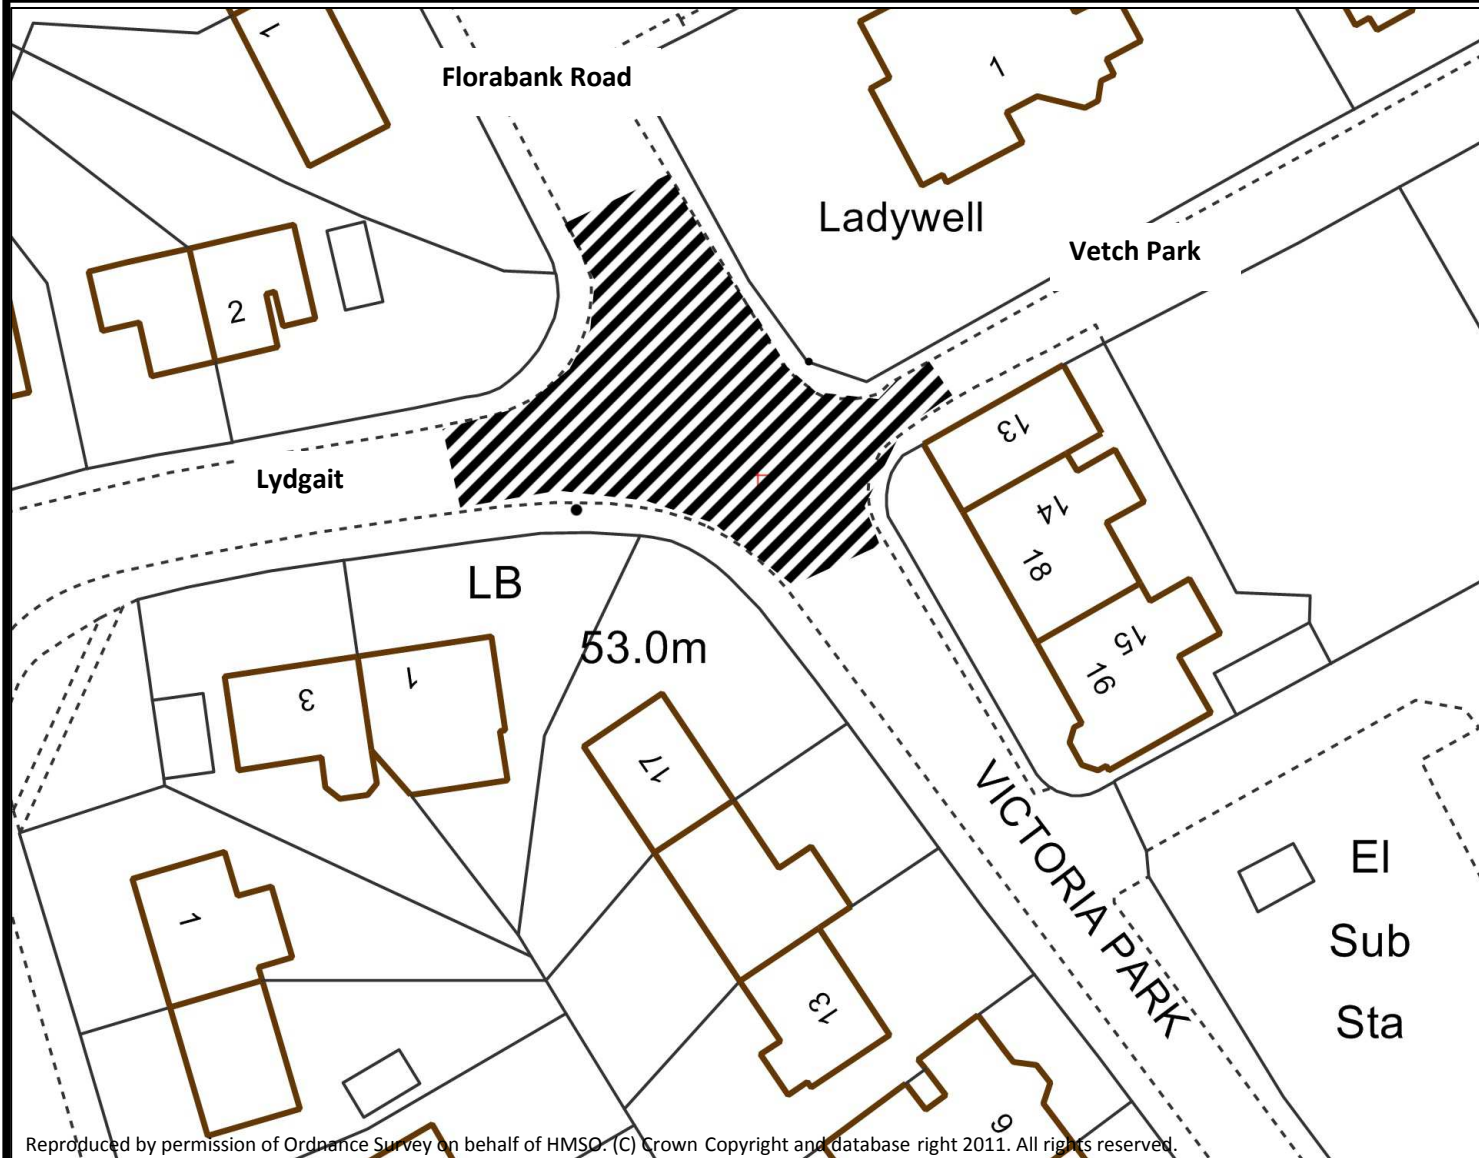

Reproduced by permission of Ordnance Survey on behalf of HMSO. (C) Crown Copyright and database right 2011. All rights reserved.

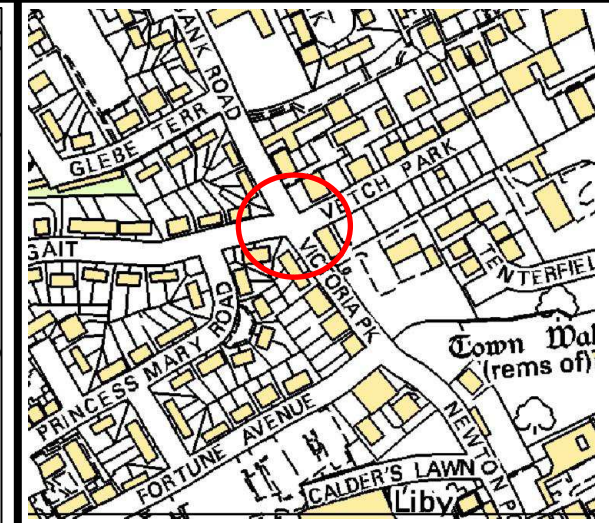

Location: Victoria Park/Florabank Road/Vetch Park/Lydgait, Haddington

Description: Extend the existing waiting, loading and unloading restrictions on Victoria Park to include the junctions with Florabank Road, Vetch Park and Lydgait.

East Lothian Council
 Transportation Department
 Road Network Management
 John Muir House
 Haddington
 EH41 3HA
 Tel: 01620 827827



Date: 21/10/2015
 Scale: NTS

Drawn by: W.Laird
 Checked by: P Forsyth

DRG. NO. TRO – 245/ 15 - Victoria Park