

East Lothian Council (New Row, Tranent) (One-Way) Order 2015

TO – 242 / 15

East Lothian Council in exercise of the powers conferred on them by Sections 1(1), 2(1) and (2), 3 and Part III of Schedule 9 of the Road Traffic Regulation Act 1984 ("the Act") and of all other enabling powers and after consultation with the Traffic Commissioner and the Chief Constable Police Scotland in accordance with Part III and V of Schedule 9 to the Act hereby make the following Order.

Citation

1. This Order may be cited as the "East Lothian Council (New Row, Tranent) (One-Way) Order 2015" and shall come into effect on the XX day of MONTH Two Thousand and Fifteen.
2. The restriction imposed by this Order shall be in addition to and not in derogation of any restriction or requirement imposed by any regulations made under the 1984 Act or by or under any other enactment.

Interpretation

3. In this Order, the following expressions have the meanings hereby assigned to them:
 - a. "Chief Constable" means Chief Constable of Police Scotland.
 - b. "Vehicle" unless the context otherwise requires, means a vehicle of any description and includes a machine or implement of any kind drawn or propelled along roads whether or not by mechanical power.

Articles

4. No person shall drive or cause or permit to be driven any vehicle in any of the lengths of road except in the direction specified in Schedule 1 of this Order
5. Given under the seal of East Lothian Council this XX day of MONTH Two Thousand and Fifteen.

Authorised Signatory
East Lothian Council
John Muir House
Haddington

Schedule 1 – One Way Street

1. New Row

- a. Westbound Direction: From the extended south kerblineline of Bridge Street to the extended east kerblineline of the junction with Elphinstone Road and Innes Brae at Coronation Place.

EAST LOTHIAN COUNCIL
ROAD TRAFFIC REGULATION ACT 1984


2015

Subjects: New Row, Tranent

EAST LOTHIAN COUNCIL
JOHN MUIR HOUSE
HADDINGTON




EAST LOTHIAN COUNCIL: ROADS SERVICE

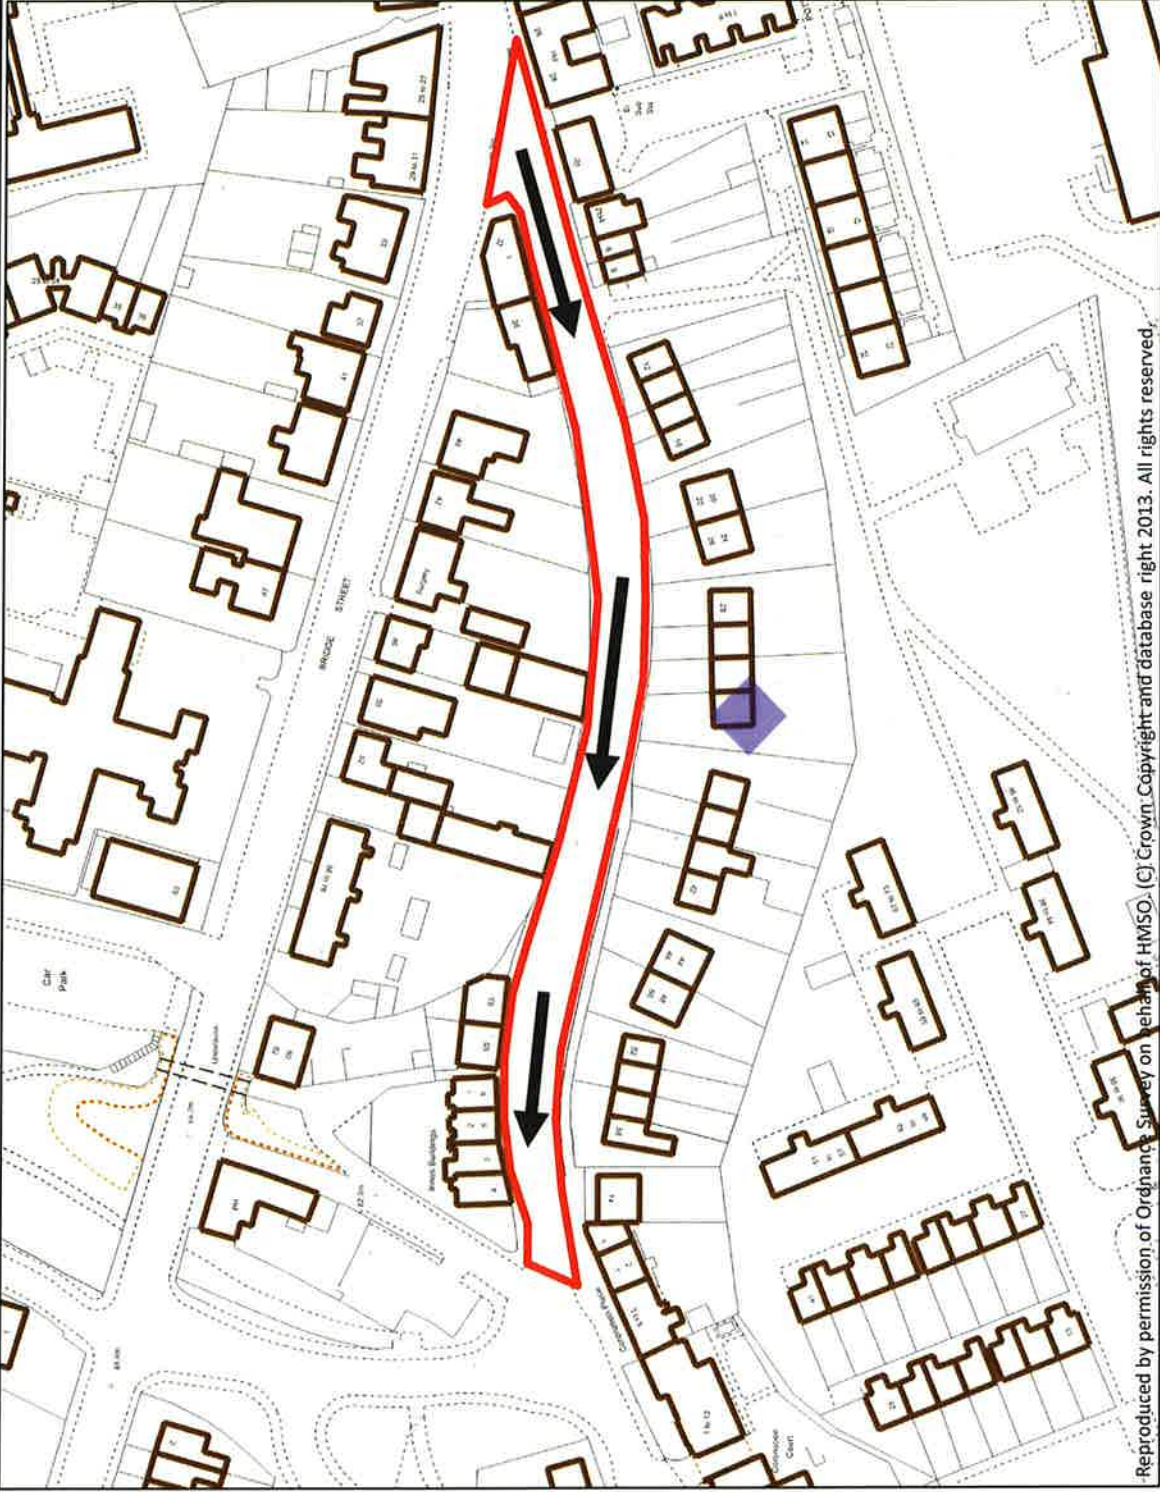

PROPOSED ONE WAY ORDER – TO 242 / 15 - NEW ROW, TRANENT

PERMIT VEHICLES TO TRAVEL IN A WESTERLY DIRECTION ONLY (RESTRICT VEHICLES TRAVELLING IN AN EASTERLY DIRECTION)

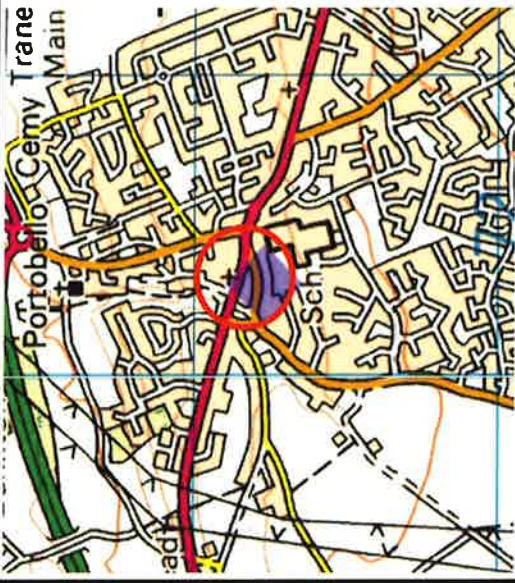

Notes

East Lothian Council
Roads Service
John Muir House
Haddington
EH41 3HA
Tel: 01620 827827



Date: 17/10/2015
Scale: NTS

Drawn by: W.LAIRD
Checked by: P.N.FORSYTH

DRG. NO. TO – 242 / 15