
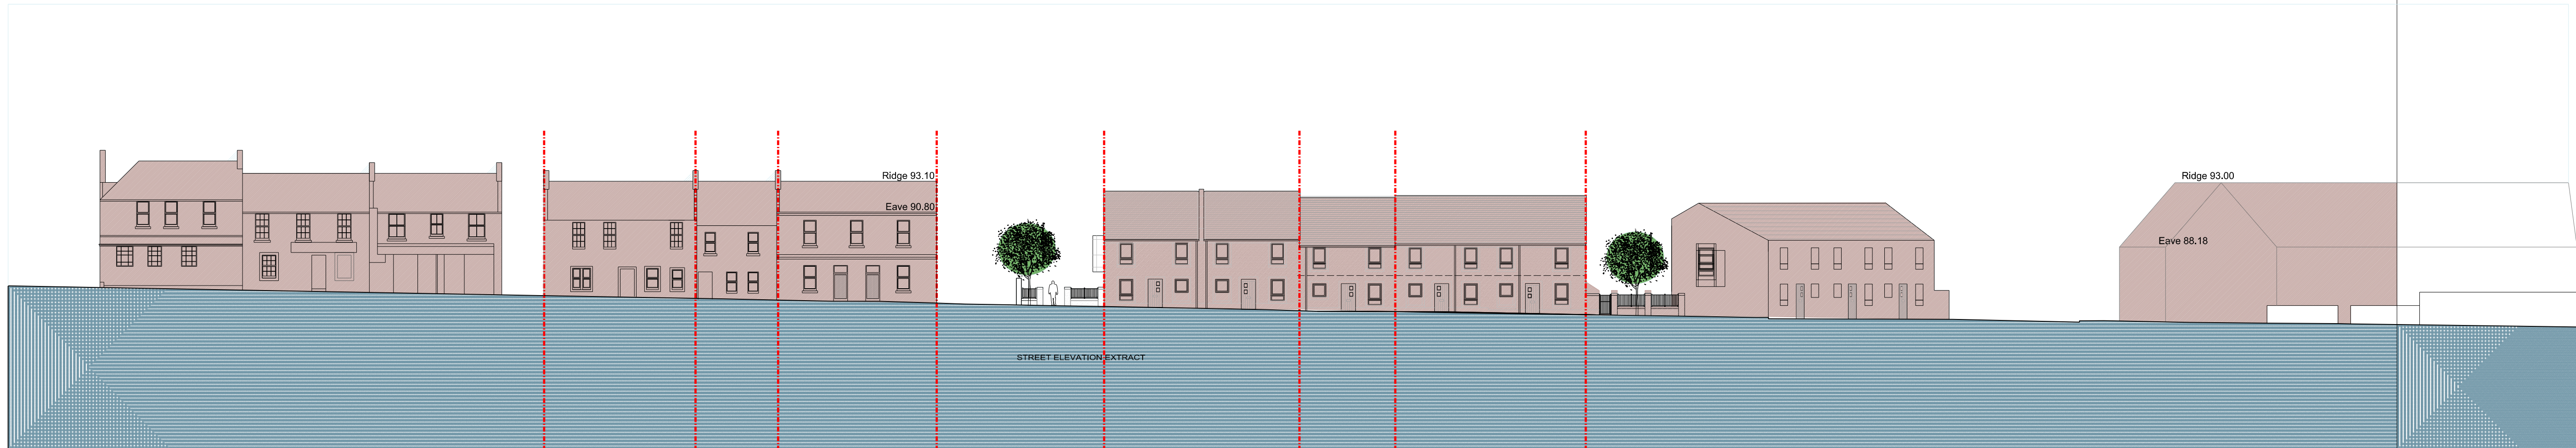


- NOTES -
 - all dimensions to be checked on site
 - do not scale

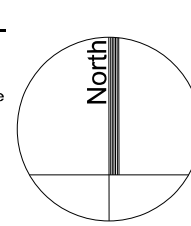

ESTABLISHED URBAN PLOT WIDTHS

REPLICATED URBAN PLOT WIDTHS

BLOCK A - 10 FLATS

BLOCK B - 6 FLATS



STREET ELEVATION EXTRACT

002	08.07.2020	Material amended in response to Planner's comments	EW
rev:	date:	revision details:	by:

ASSIST DESIGN

STATION TERRACE
 14-16 WEST STREET
 BRIDGE TON
 GLASGOW G4 2JP
 Tel: 0141-554-0999
 Fax: 0141-554-6112
 mail@assistdesign.co.uk

SANDERSON HOUSE
 21 WATERLOO ST
 LEITH
 EDINBURGH EH6 6SS
 Tel: 0131-555-0100
 Fax: 0131-555-1518
 mail@sanderdesign.co.uk

client: EAST LoTHIAN COUNCIL			
project: FA'SIDE LODGE TRANENT			
drawing title: STREET ELEVATION			
scale: NTS	date: 30.04.20	drawn: EW	checked: AL
drawing number: 4810 L(21)02		revision: D02	