


EAST LoTHIAN COUNCIL: ROAD NETWORK MANAGEMENT

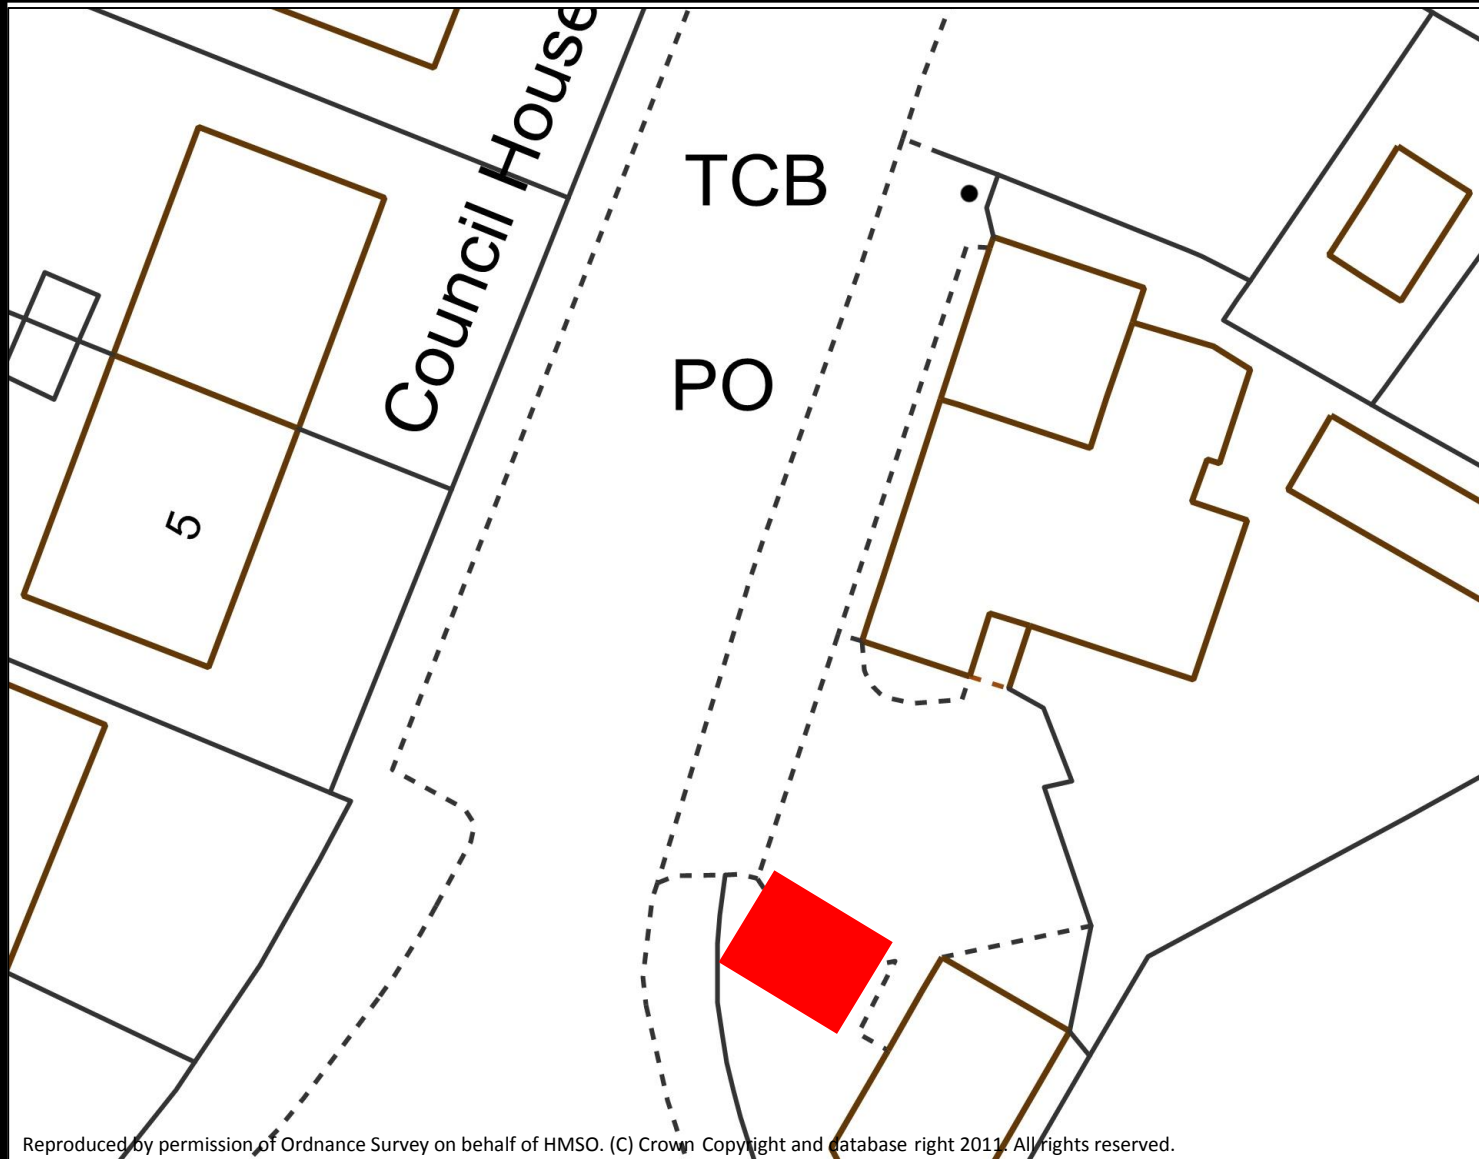

Reproduced by permission of Ordnance Survey on behalf of HMSO. (C) Crown Copyright and database right 2011. All rights reserved.



Location: **HUMBIE HUB, HUMBIE**

Description: **PROPOSED ELECTRIC VEHICLES PARKING PLACES ORDER – TO 256 / 17**

**2 No. SPACES FOR ELECTRIC VEHICLES**

East Lothian Council  
 Road Services  
 John Muir House  
 Haddington  
 EH41 3HA  
 Tel: 01620 827827



Date: 23/08/2017  
 Scale: NTS

Drawn by: EG  
 Checked by: PNF

**DRG. NO. TO – 256/17**