


EAST LoTHIAN COUNCIL: ROAD SERVICES

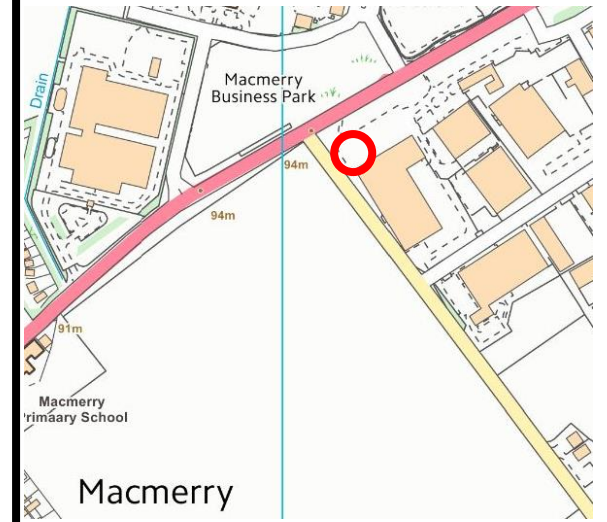

Reproduced by permission of Ordnance Survey on behalf of HMSO. (C) Crown Copyright and database right 2011. All rights reserved.

Location: **PENSTON HOUSE, MACMERRY**

Description: **PROPOSED ELECTRIC VEHICLES PARKING PLACES ORDER – TO 256 / 17**

**2 No. SPACES FOR ELECTRIC VEHICLES**

East Lothian Council  
Road Services  
John Muir House  
Haddington  
EH41 3HA  
Tel: 01620 827827



Date: 23/08/2017  
Scale: NTS

Drawn by: EG  
Checked by: PNF

**DRG. NO. TO – 256/17**