



EAST LOTHIAN COUNCIL: ROAD SERVICES

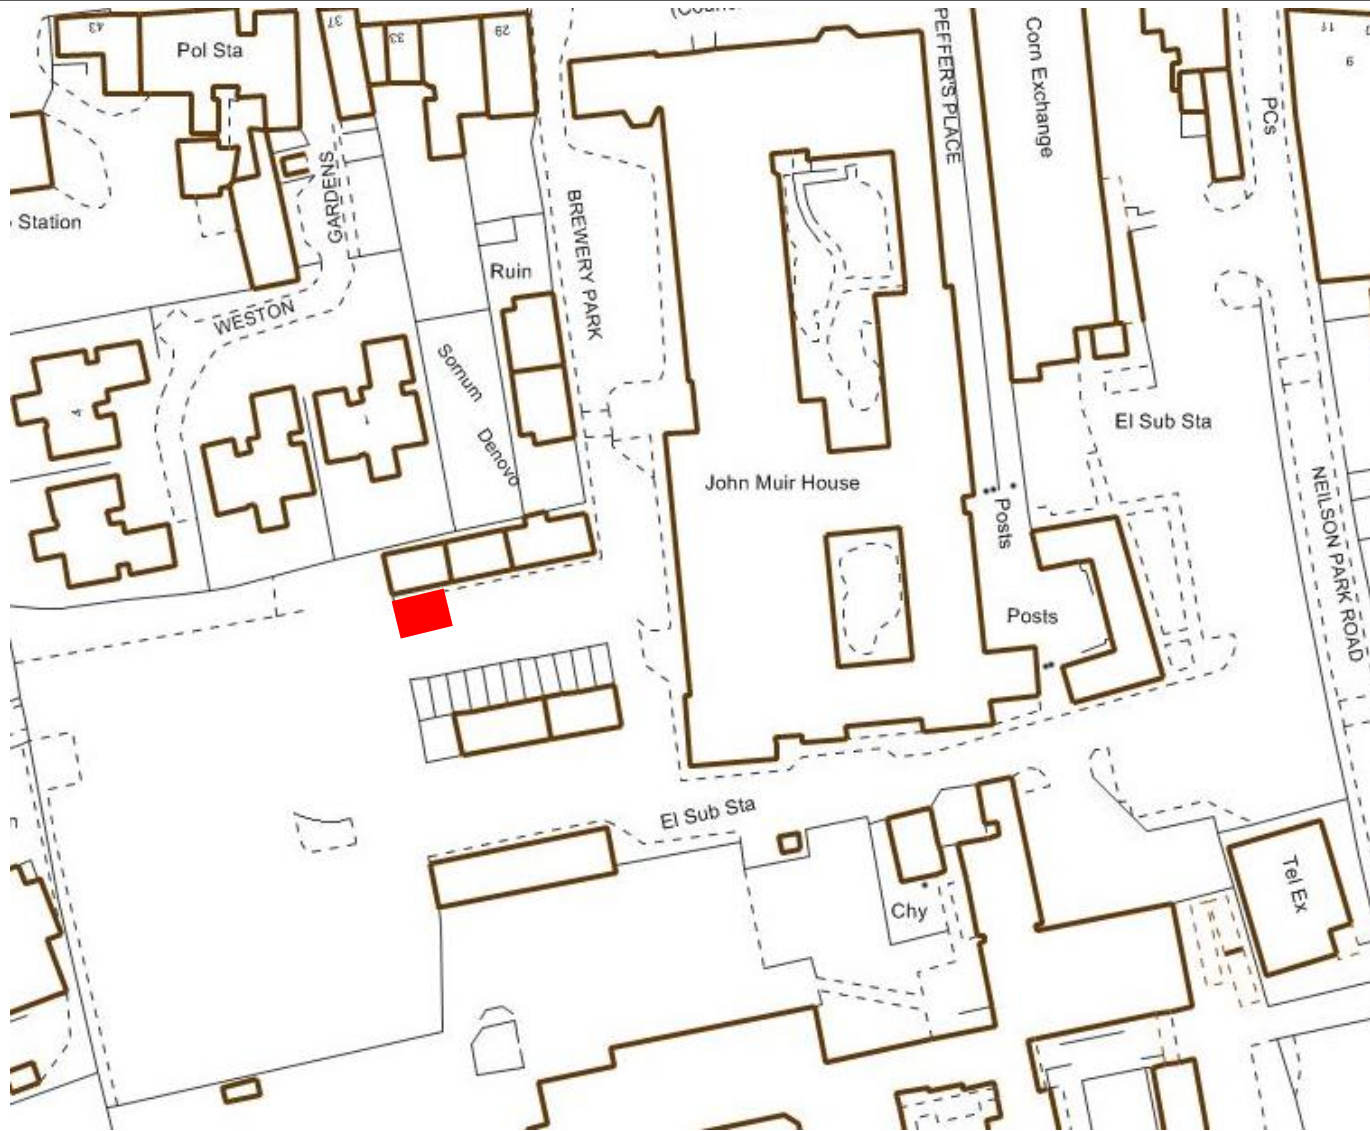

Reproduced by permission of Ordnance Survey on behalf of HMSO. (C) Crown Copyright and database right 2011. All rights reserved.

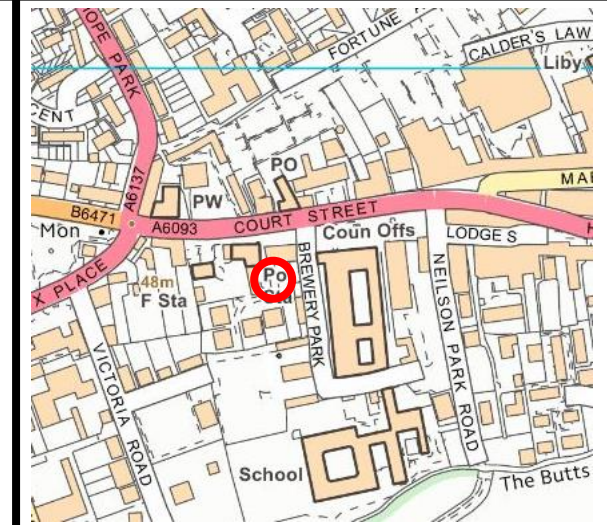

Location: JOHN MUIR HOUSE CAR PARK, HADDINGTON

Description: PROPOSED ELECTRIC VEHICLES PARKING PLACES ORDER – TO 256 / 17
2 No. SPACES FOR ELECTRIC VEHICLES

East Lothian Council
 Road Services
 John Muir House
 Haddington
 EH41 3HA
 Tel: 01620 827827



Date: 23/08/2017
Scale: NTS

Drawn by: EG
Checked by: PNF

DRG. NO. TO – 256/17