


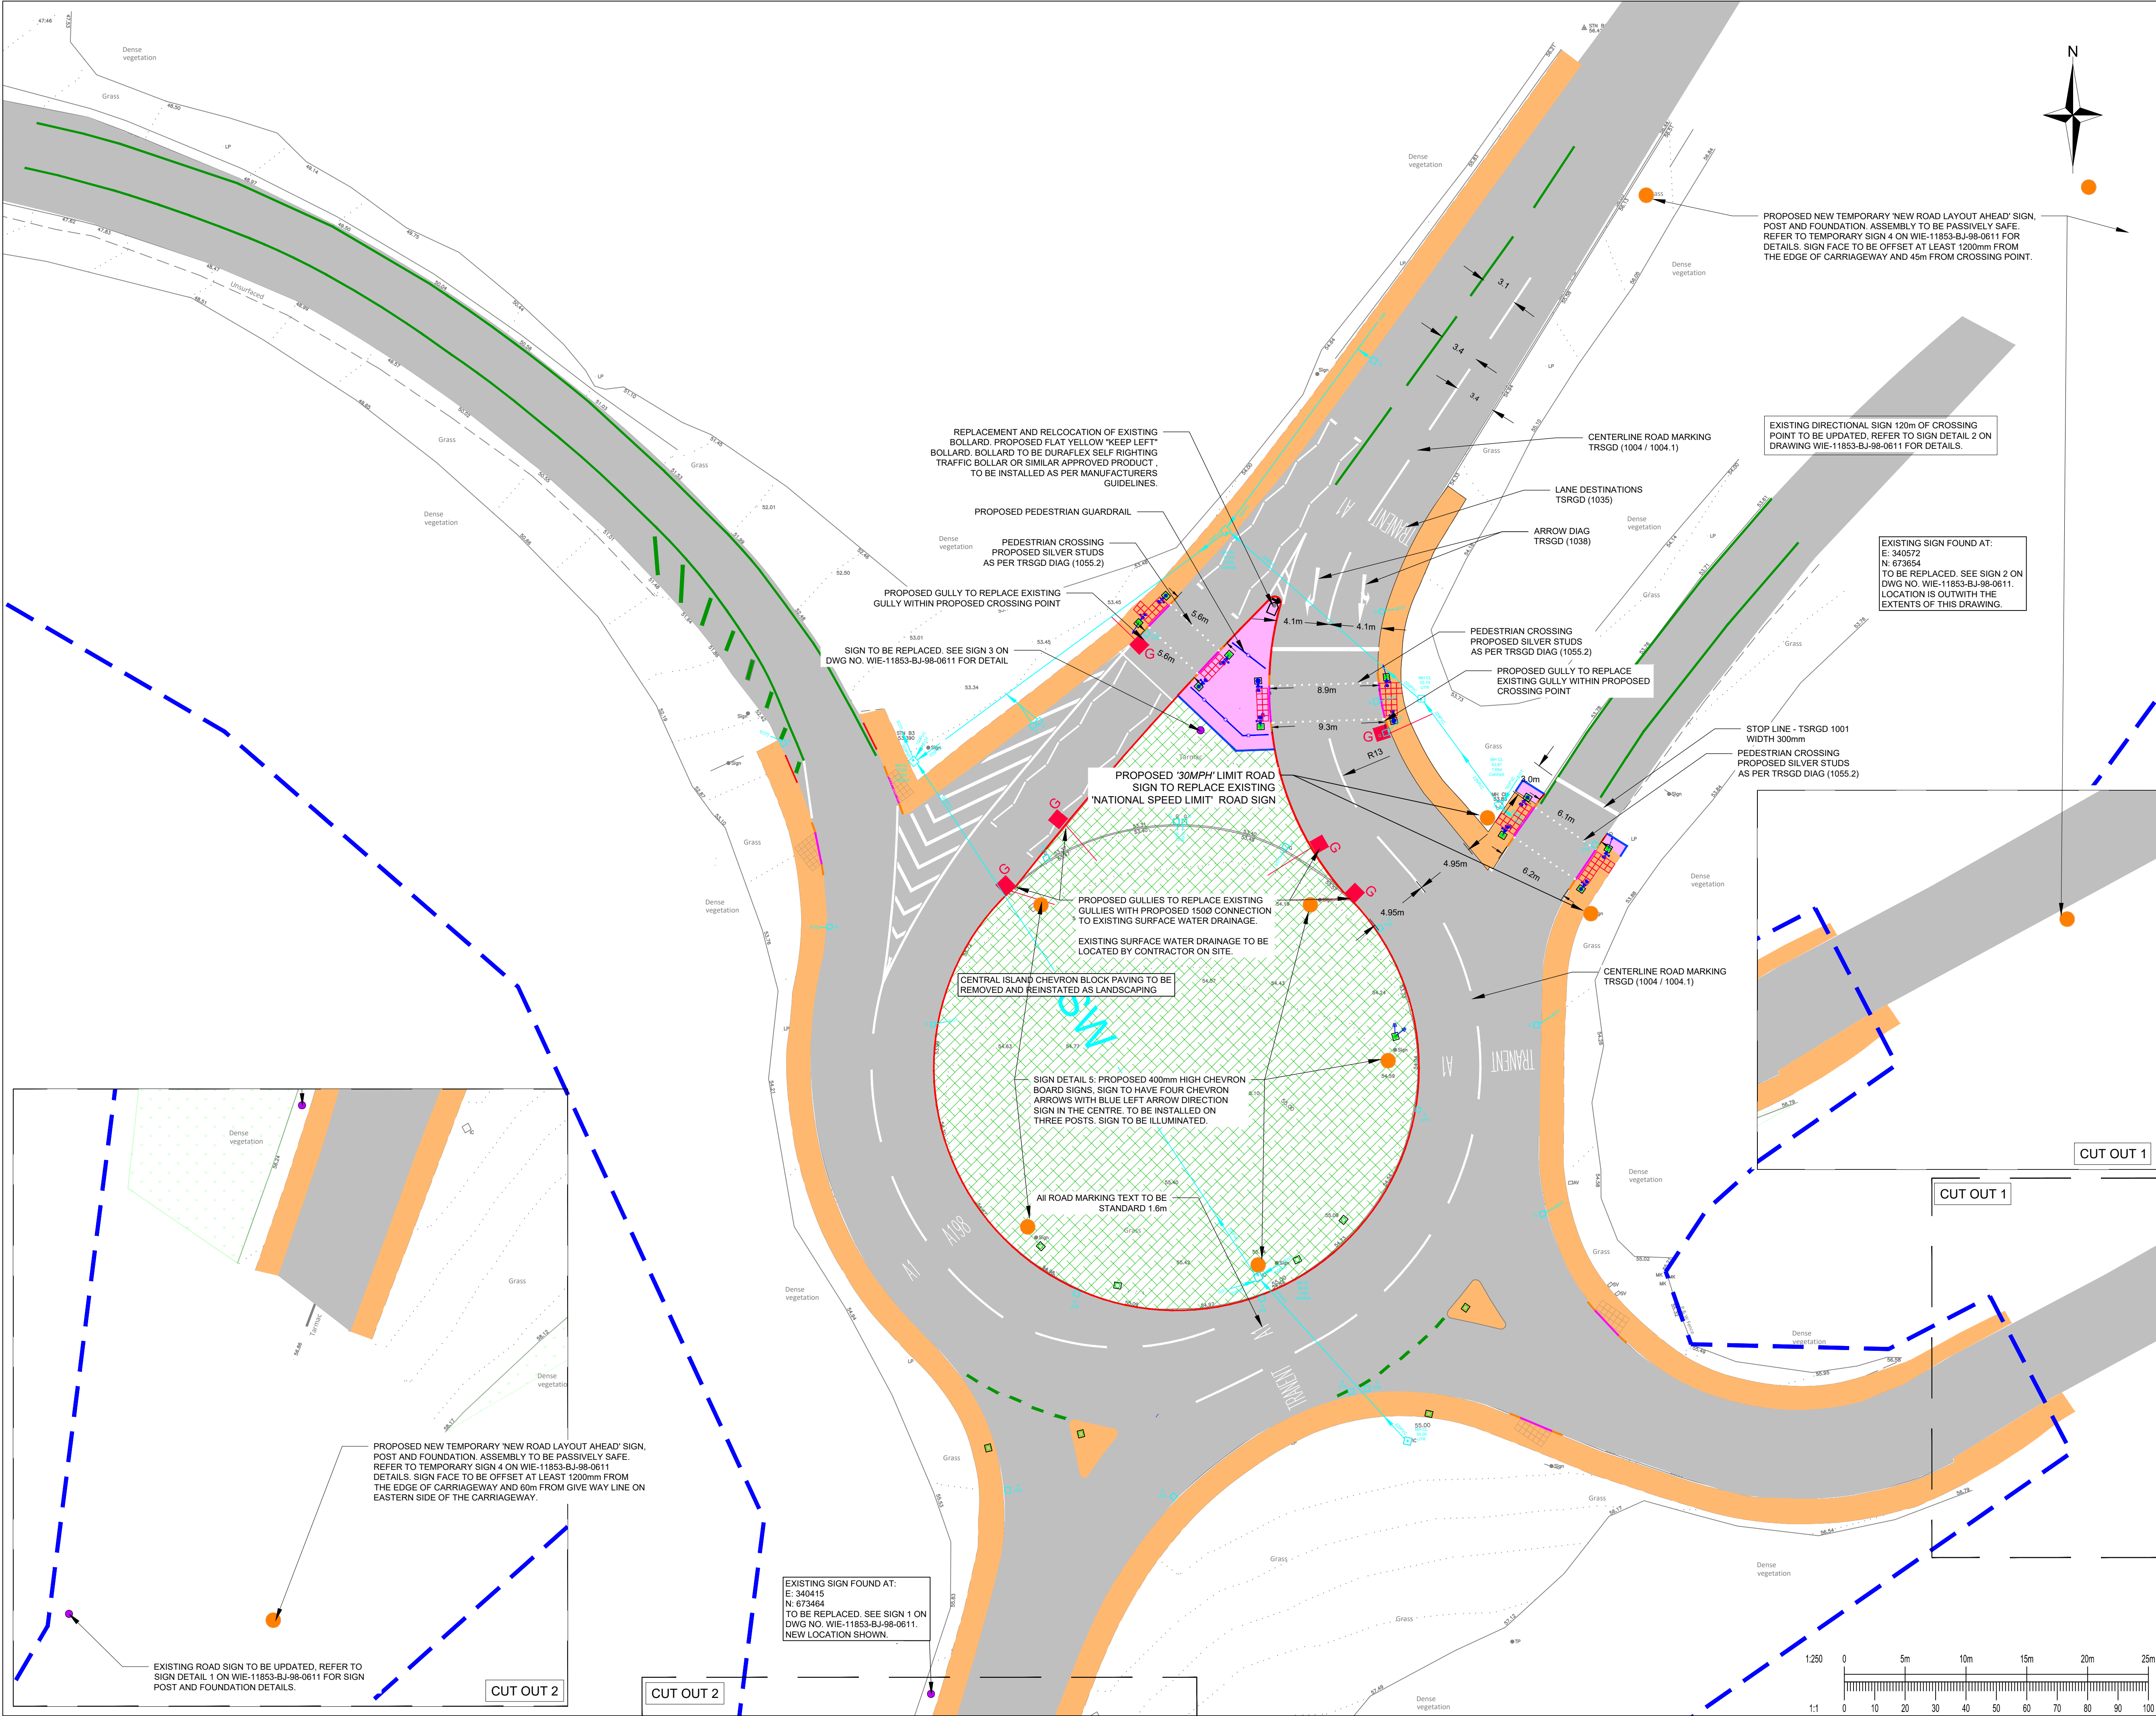

NOTES

- ALL WATERMAN GROUP DRAWINGS ARE TO BE READ IN CONJUNCTION WITH THE RELEVANT WATERMAN GROUP SPECIFICATION AND ALL RELEVANT ARCHITECTS AND SERVICE ENGINEERS DRAWINGS AND SPECIFICATIONS.
- ALL DIMENSIONS ARE IN MILLIMETRES UNLESS STATED OTHERWISE. ALL LEVELS ARE IN METRES AND RELATE TO ORDNANCE DATUM.
- DO NOT SCALE FROM ANY DRAWING. WORK TO FIGURED DIMENSIONS ONLY. ANY DISCREPANCIES IN DIMENSIONS ARE TO BE REFERRED TO THE DESIGNER BEFORE WORK IS PUT TO HAND.
- DRAWING TO BE READ IN COLOUR.
- REFER TO CLT SIGNALS DESIGN FOR DETAILS OF TRAFFIC SIGNALS.

LEGEND

- DENOTES SCOTTISH MINISTER LAND OWNERSHIP BOUNDARY ELN15252
- DENOTES EXISTING CARRIAGEWAY TO REMAIN
- DENOTES EXISTING FOOTWAY TO REMAIN
- DENOTES PROPOSED FOOTWAY CONSTRUCTION
- DENOTES PROPOSED SIGN & POST LOCATION
- DENOTES PROPOSED HALF BATTERED KERB
- DENOTES PROPOSED DROP KERB
- DENOTES PROPOSED TRANSITION KERB
- DENOTES PROPOSED BULLNOSE 5mm UPSTAND KERB
- DENOTES EXISTING ROAD MARKINGS TO BE REFRESHED
- DENOTES PEDESTRIAN GUARDRAIL
- DENOTES PROPOSED TACTILE PAVING LOCATION
- DENOTES PROPOSED GULLY
- DENOTES TRAFFIC SIGNAL LIGHT
- DENOTES TRAFFIC SIGNAL BUTTON

P14	13.08.25	MINOR ADJUSTMENT TO CROSSING	CW	DM
P13	23.07.25	TACTILE PAVING AMENDED. SIGN 5 NOTE AMENDED	CM	DM
P12	30.06.25	LANE DESTINATIONS CLARIFIED, TACTILE PAVING AMENDED	AG	DM
P11	18.06.25	UPDATED FOLLOWING CLIENT COMMENTS	BM	DM
P10	06.06.25	UPDATED FOLLOWING CLIENT COMMENTS	CW	DM
P09	14.02.25	UPDATE FOLLOWING SAFETY AUDIT COMMENTS	CW	DM
P08	04.02.25	UPDATED LINEMARKING	CW	DM
P07	17.01.25	UPDATED FOLLOWING ELC MEETING	CW	DM
P06	07.01.24	UPDATE FOLLOWING SAFETY AUDIT	CW	DM
P05	18.12.24	ANGLE OF HATCHING AMENDED	LB	DM
P04	05.12.24	AMENDED TO SUIT COMMENTS	CM	DM
P03	29.11.24	AMENDED TO SUIT COMMENTS	AG	DM

Status	Date	Description	By	Cnk
Amendments				
Project				
Title				
Client				
Suitability				

BLINDWELLS

BANKTON JUNCTION SOUTH ROUNDABOUT SCOPE OF WORKS ALTERNATIVE OPTION

Client
HARGREAVES SERVICES (BLINDWELLS) LTD

South Suite 8 Nelson Mandela Place Glasgow G2 1BT
mail@watermangroup.com 0151 418 1900 watermangroup.com

APPROVAL

Designed By	DM	Director	DM	Waterman Ref	WIE11853
Drawn By	LB	Date	May 24	Scales @ A1	1:250
Project - Originator - Volume - Level - Type - Role - Number					Revision
WIE-11853-BJ-90-0607					P14

G:\Projects\WIE11853\Banks Junction Improvements\CAD\90_Scope Of Work