


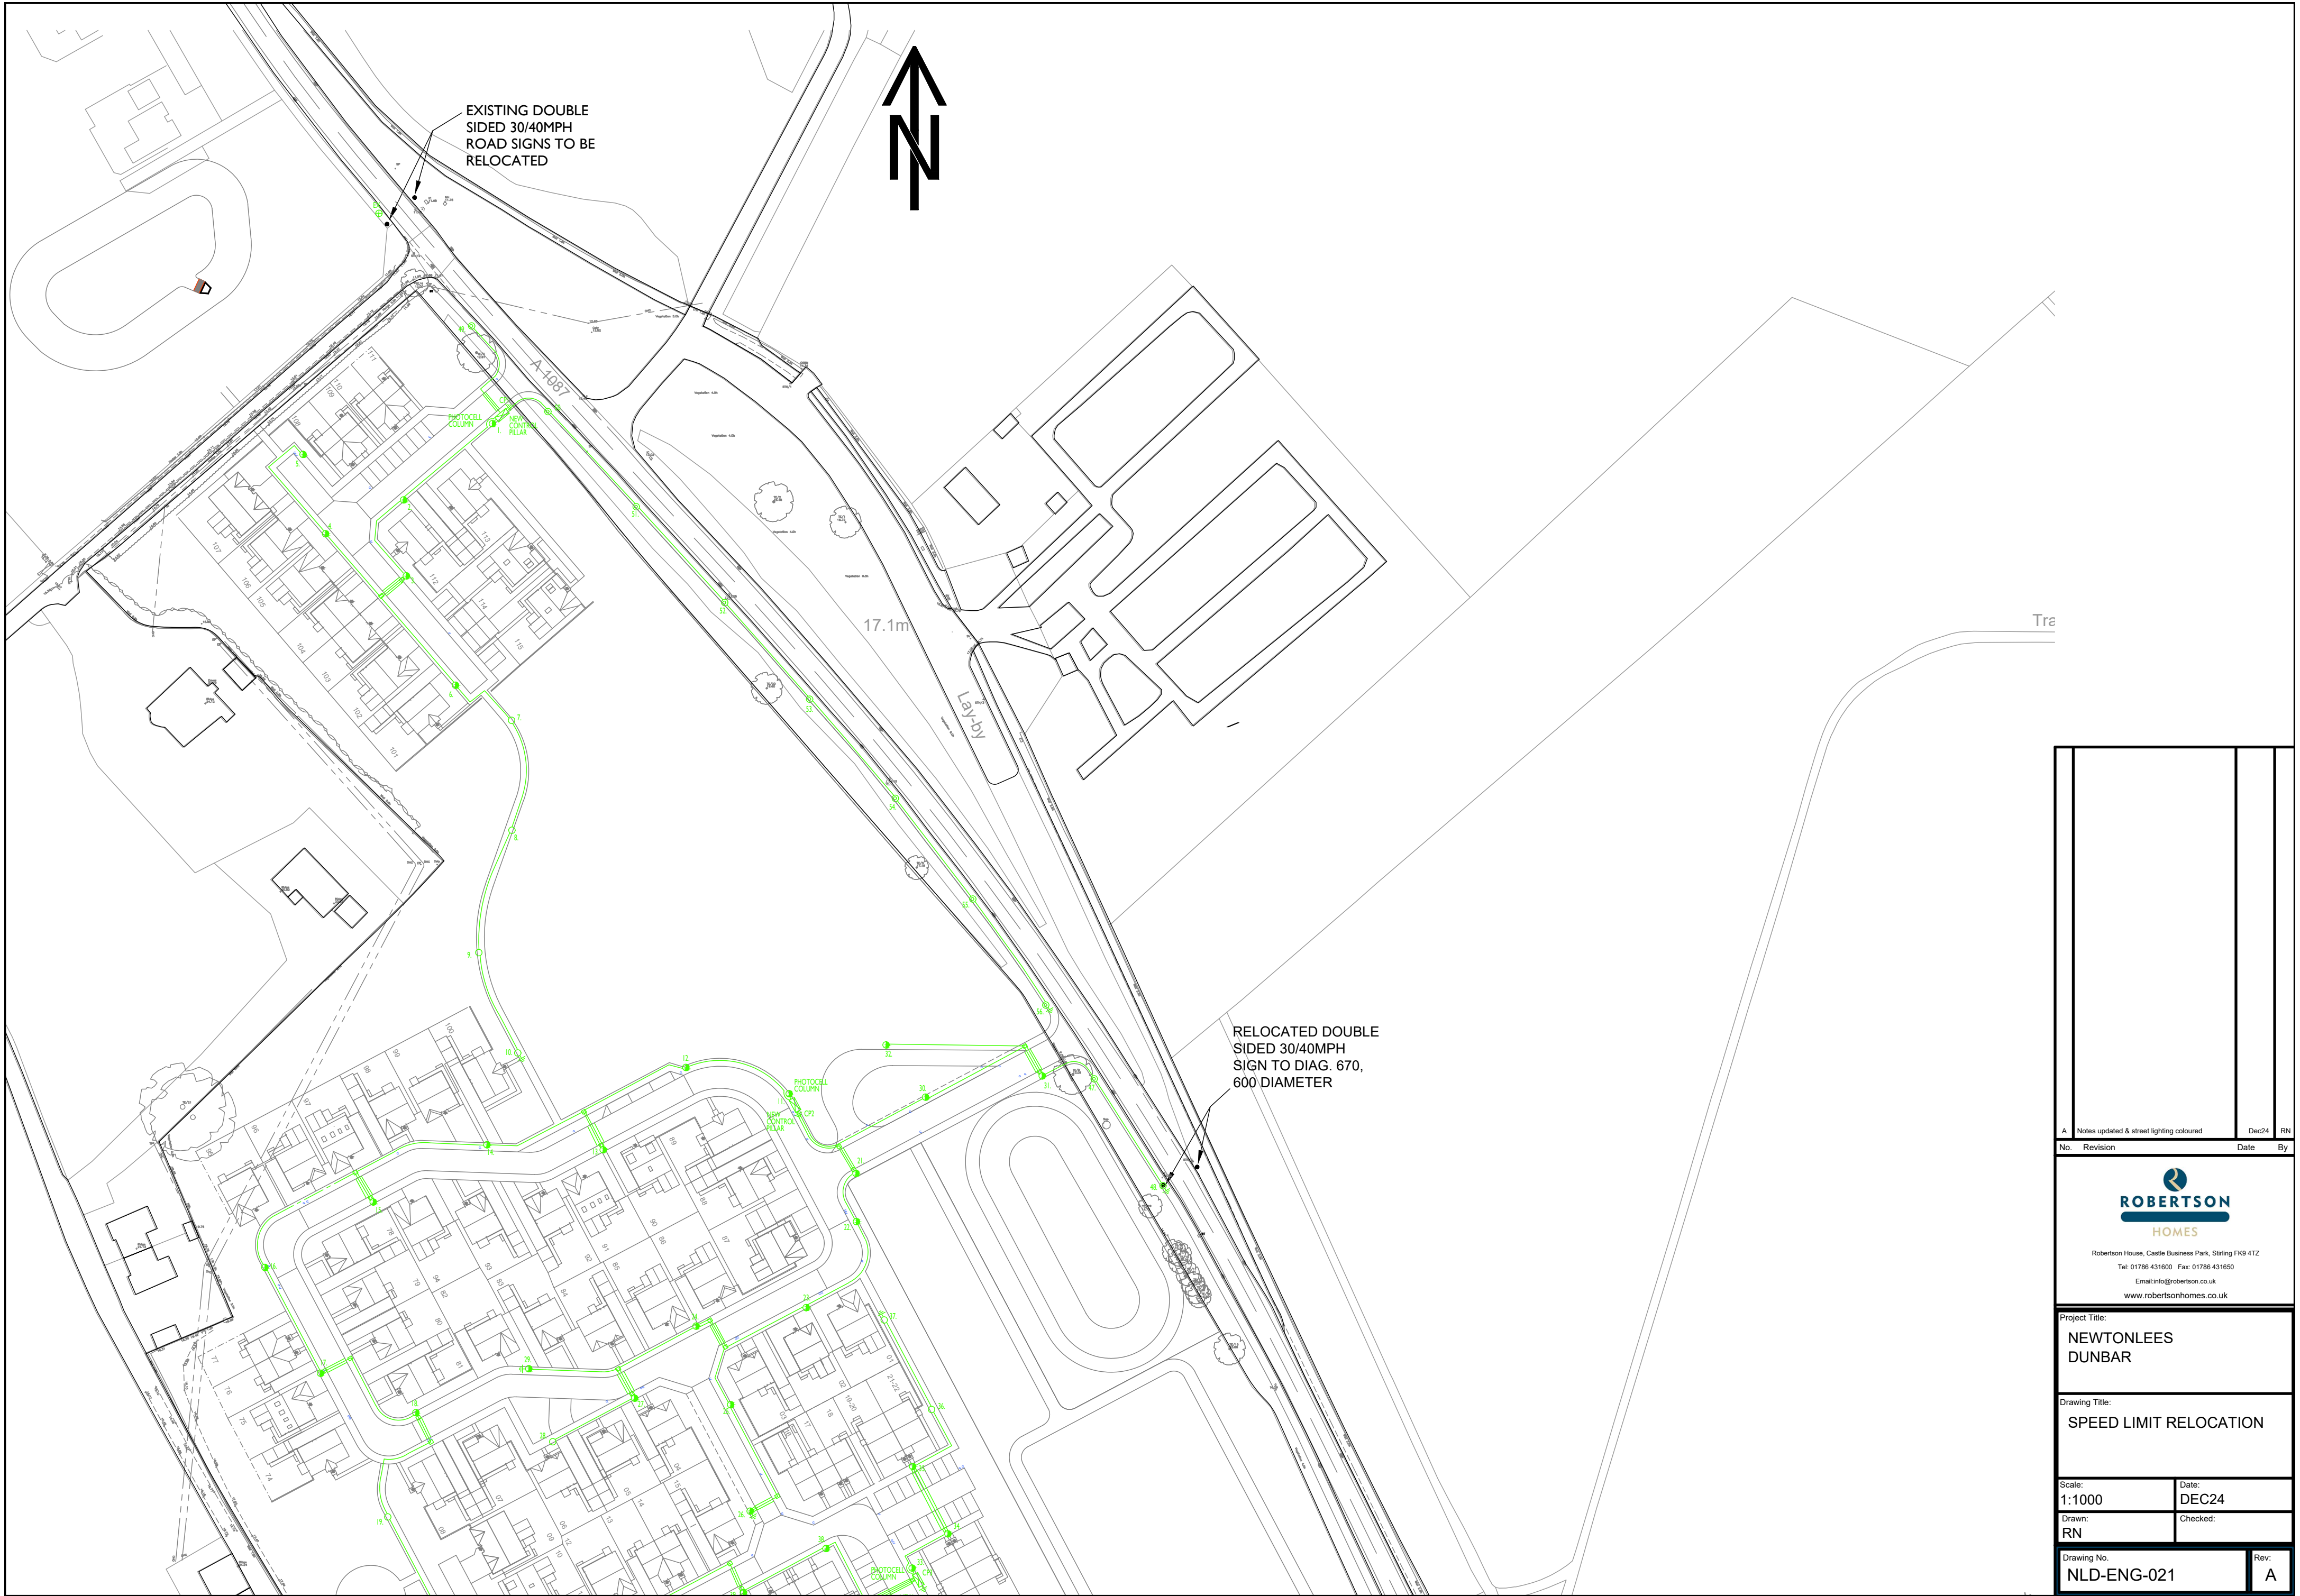

A		Notes updated & street lighting coloured		Dec24	RN
No.	Revision	Date	By		
 Robertson House, Castle Business Park, Stirling FK9 4TZ Tel: 01786 431600 Fax: 01786 431650 Email: info@robertson.co.uk www.robertsonhomes.co.uk					
Project Title: NEWTONLEES DUNBAR					
Drawing Title: SPEED LIMIT RELOCATION					
Scale: 1:1000		Date: DEC24			
Drawn: RN		Checked:			
Drawing No. NLD-ENG-021		Rev:		A	